


500

Job No:
 Name: Alan

Address:

Tel:

Sheet: of:

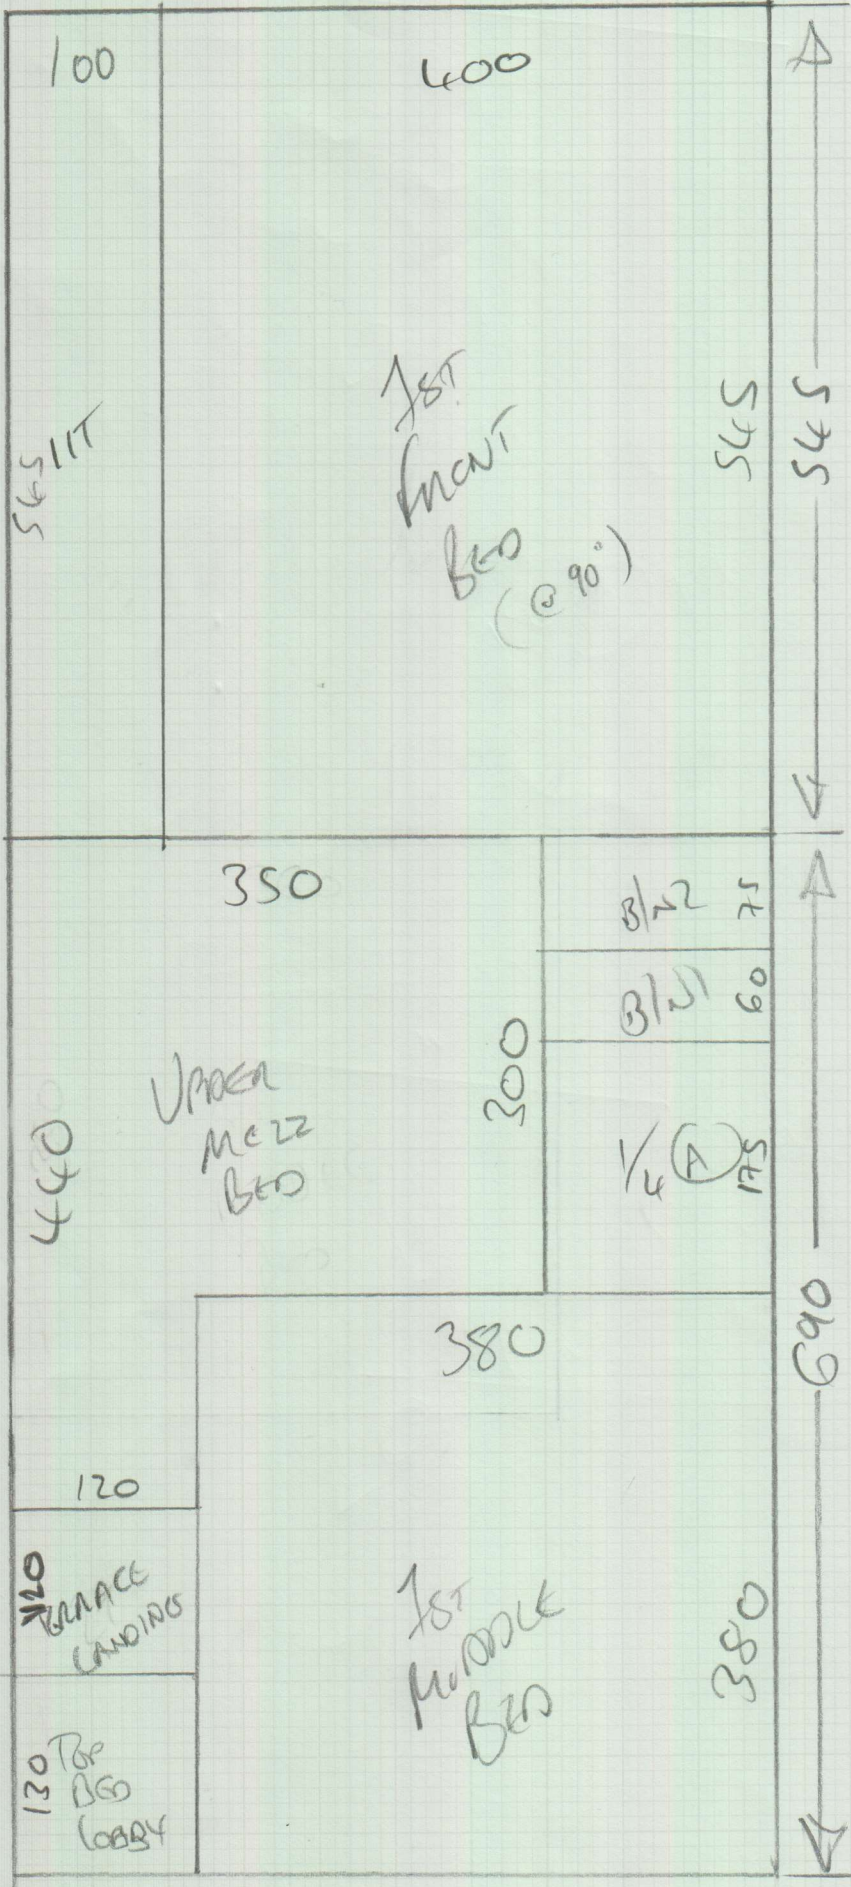


- 545 x 500
- 690 x 500
- 885 x 500
- 330 x 500

- 2650 x 500

28m Roll



Job No: _____
 Name: **ALWAN**
 Address: _____
 Tel: _____
 Sheet: _____ of _____

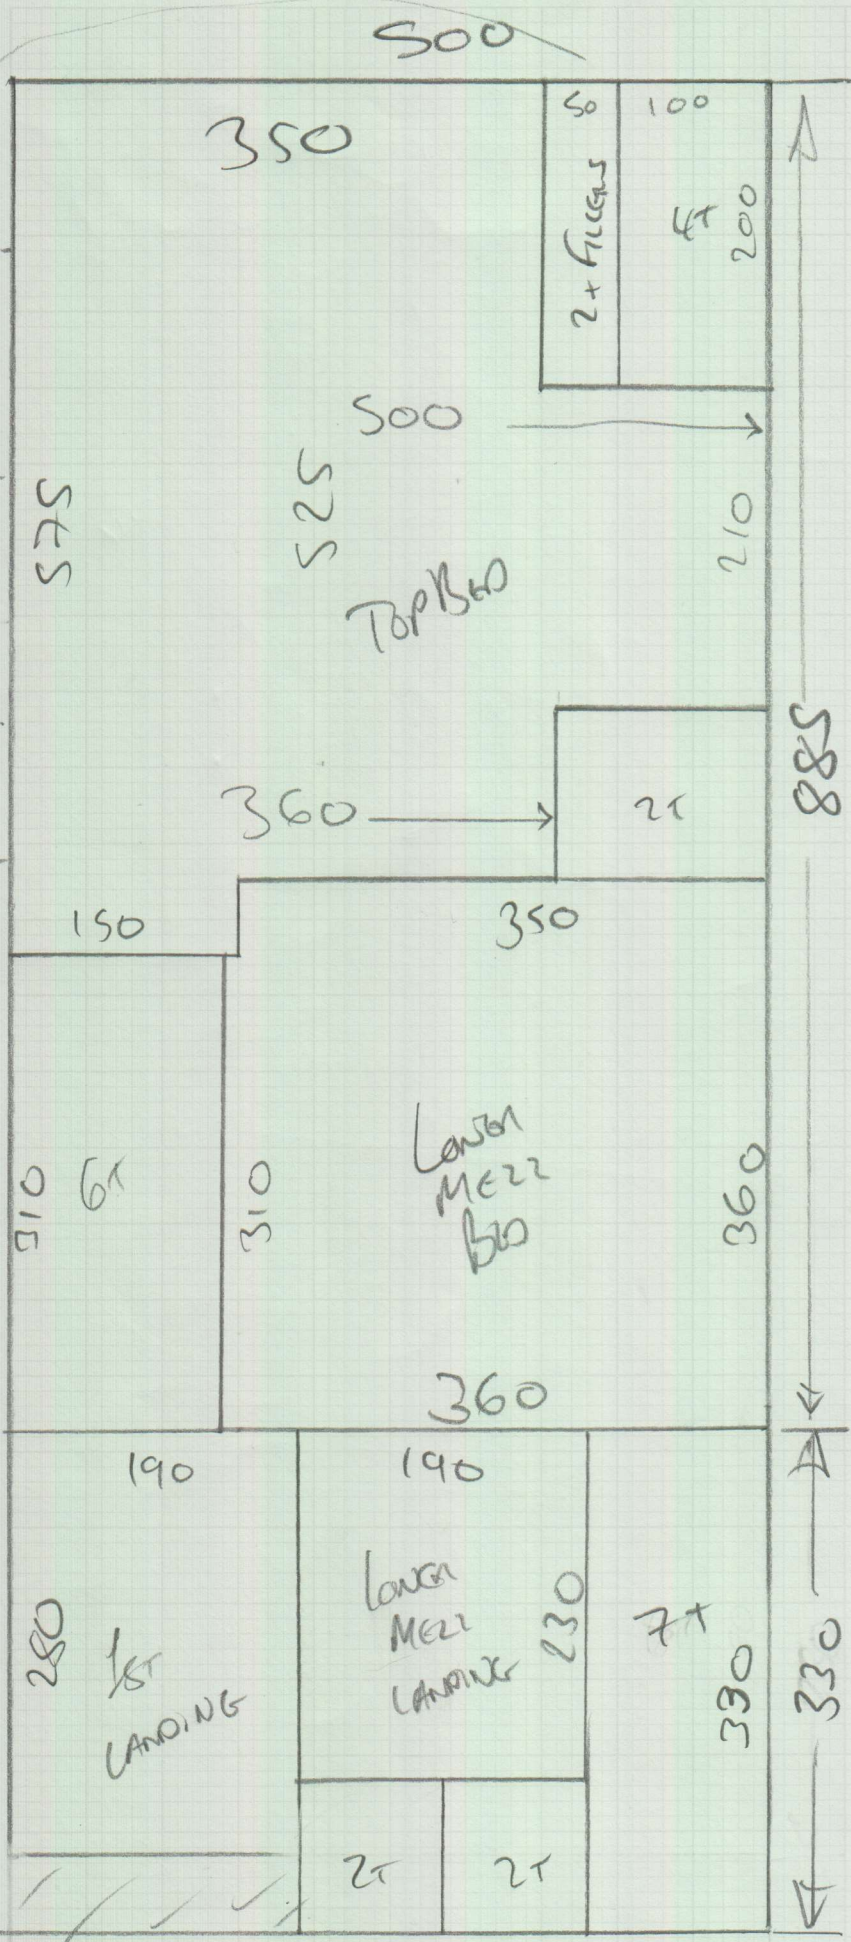


Copyright © NUSPACE

This drawing is the property of NUSPACE and is the subject of Intellectual Property Rights including copyright and design right and shall not be reproduced, copied, loaned or submitted to any other party without the written consent of NUSPACE.


Only figured dimensions to be taken. Any discrepancies to be reported to NUSPACE prior to setting out or ordering of any materials. These drawings should be looked at in conjunction with the signed order form. All materials to be used in the construction of the project are as specified or similar.

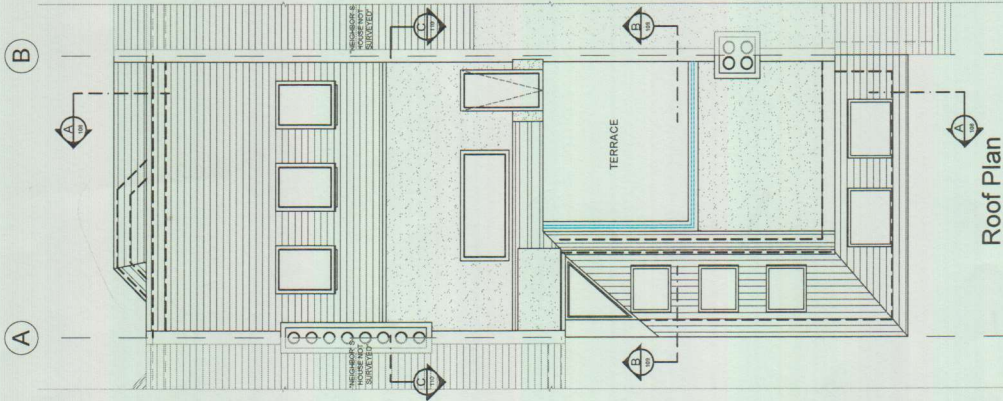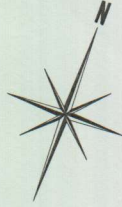


Roof Plan

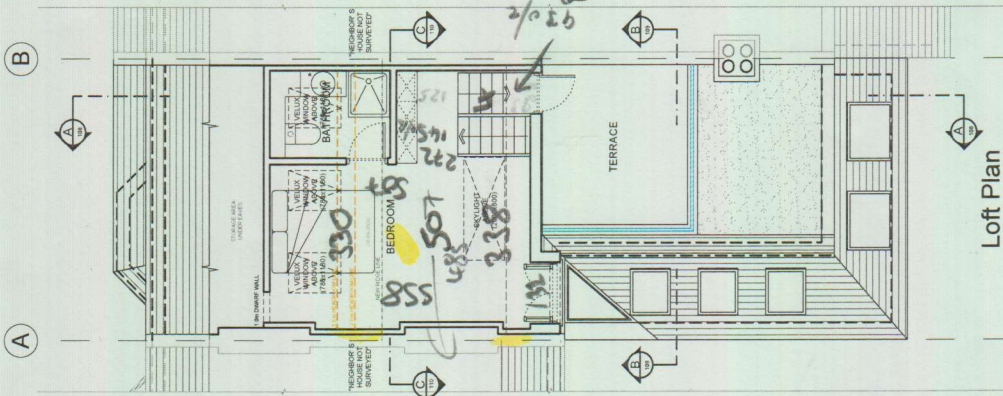

Loft Plan

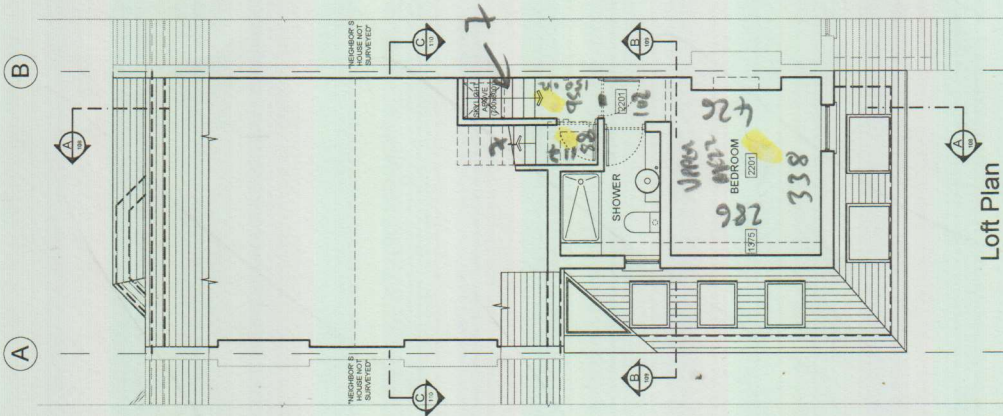

Loft Plan

 

Client	STEVE MCDUGAL	Checked	TOL
Project	14 STANBRIDGE ROAD, LONDON, SW15 1DX	Scale	1:100 @ A3
Job Title	LOFT CONVERSION	Drawing No.	106 (P)
Drawing Title	PROPOSED PLANS	Amendment	C
Drawn	SDS		
Date	DECEMBER 2018		



