


S29377
Windsor Homes.

Plot 1

1st-2nd Stric - 79
13 @ - 79 Closed string + riser if runner (13 + bottom Rods)

2-79 Long Access

1.37 Long
2 Banister width 1-75

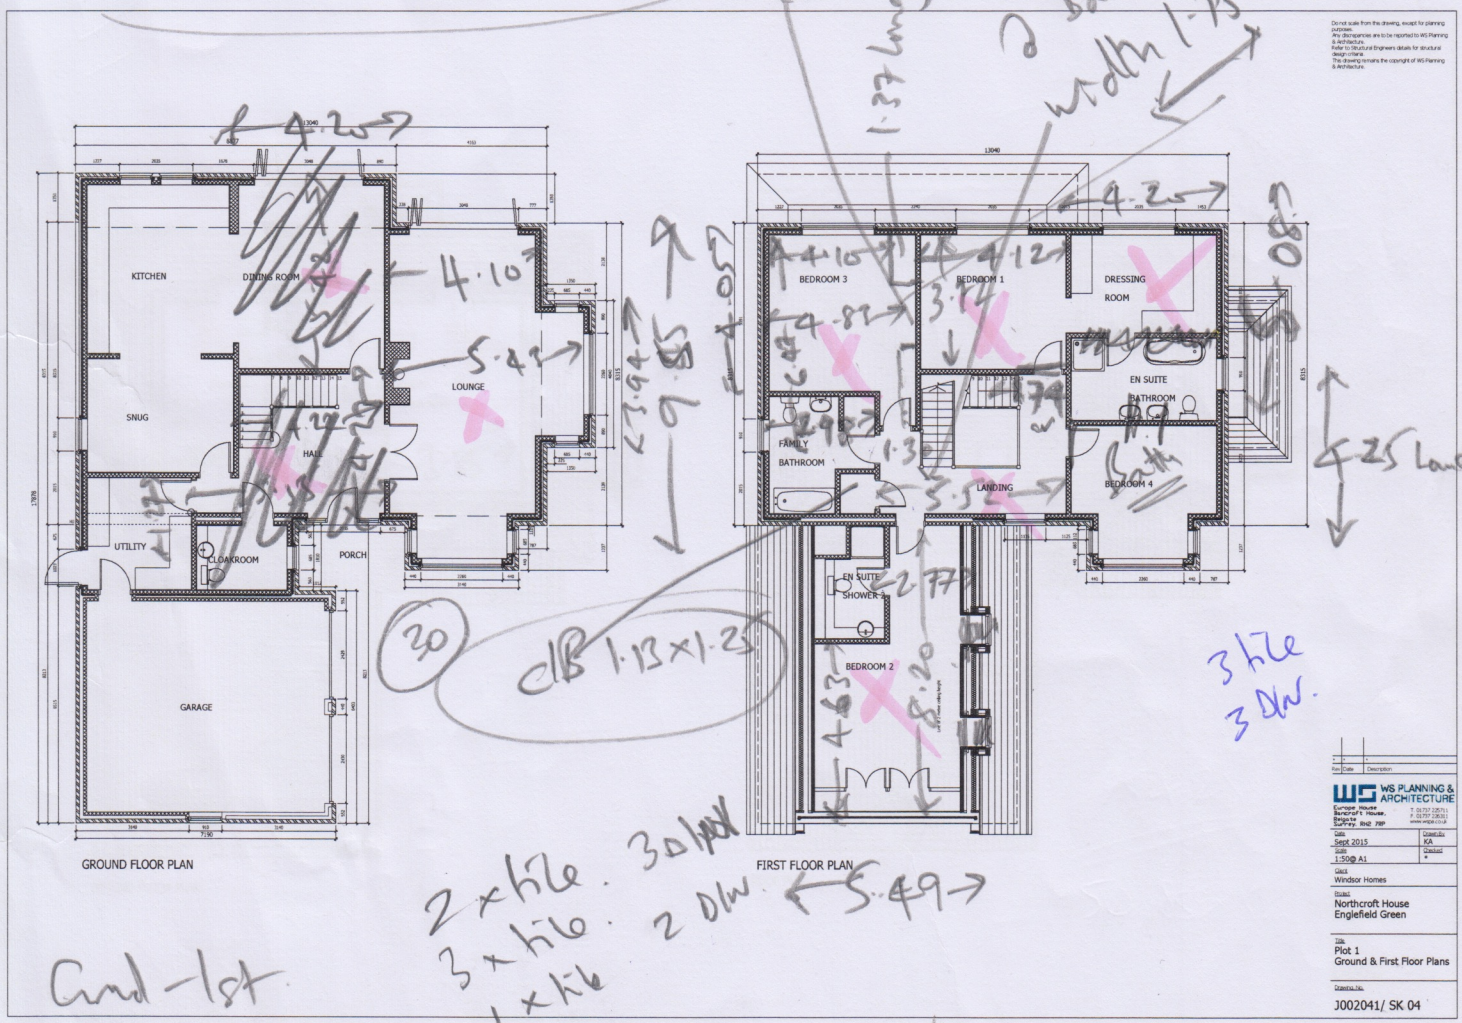

Grid - 1st

2 x h/b. 30/100
3 x h/b. 2 DW
1 x h/b

Blaise . 60 x 1.30
4 @ . 83 open plan + trunk
1/4 1.14 v x . 90
8 + riser if blaise @ . 83 + trunk

Rods 14 + Bottom Skp


Show House Dimensions 40
Garage

wood 19 + 21 = 40 = 60 Skel
NO 118 + 50 = 168 = 90 Skel


1820m.

529377
 Windsor Homes
 Plot 1

Do not scale from this drawing, refer to plotting
 dimensions.
 Any discrepancy are to be reported to WS Planning
 & Architecture.
 Make to Structural Engineers details for structural
 steel frame.
 The drawing remains the copyright of WS Planning
 & Architecture.

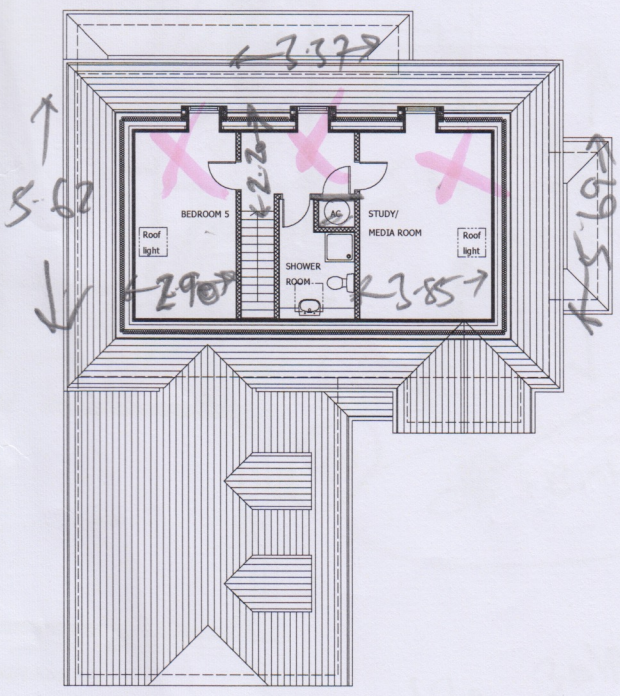

SECOND FLOOR PLAN

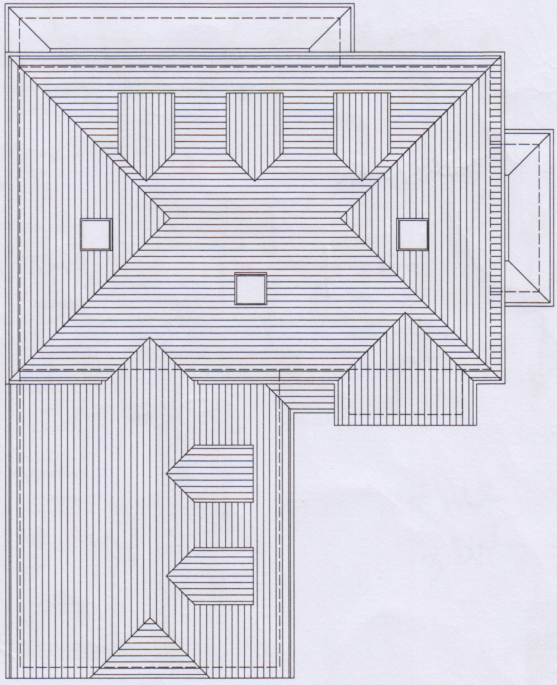

ROOF PLAN

Rev	Date	Description
1		

WS PLANNING & ARCHITECTURE
 Company Name: WS Planning & Architecture
 Company Address: 10001 28111 Commercial
 Company Phone: 01203 251111
 Date: Sept 2015
 Scale: 1:500 A1
 Client: Windsor Homes
 Project: Northcraft House
 Location: Englefield Green

Plot 1
 Second Floor
 & Roof Plan

00000000
 J002041/ SK 05

Top
 2 of w
 1 file.
 3 = 5
 2 3 = 6