



PROPOSED LOFT FLOOR PLAN
SCALE 1:50

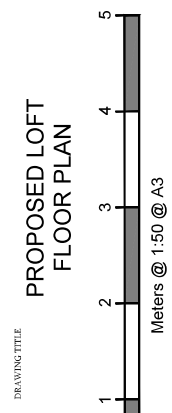

CLIENT: EDWARD AND SARAH HAMILTON
 PROJECT: 7 MALLINSON ROAD, LONDON SW11 1BW
 DRAWING TITLE: PROPOSED LOFT FLOOR PLAN
 DRAWING NO.: PP-12
 DATE: 15-05-20
 REV: F-AJ
 SCALE: 1:50@A3

THIS DRAWING SHALL BE PROVIDED WITH AN ACCURATE REPRESENTATION OF THE OPERATIVE DRAWINGS TO BE USED FOR CONSTRUCTION OF THE PROPOSED LOFT. THE CLIENT ACCEPTS THAT THE DRAWING IS A PRELIMINARY DESIGN AND IS NOT TO BE USED FOR CONSTRUCTION OF THE PROPOSED LOFT.

REV: DATE: NOTES:

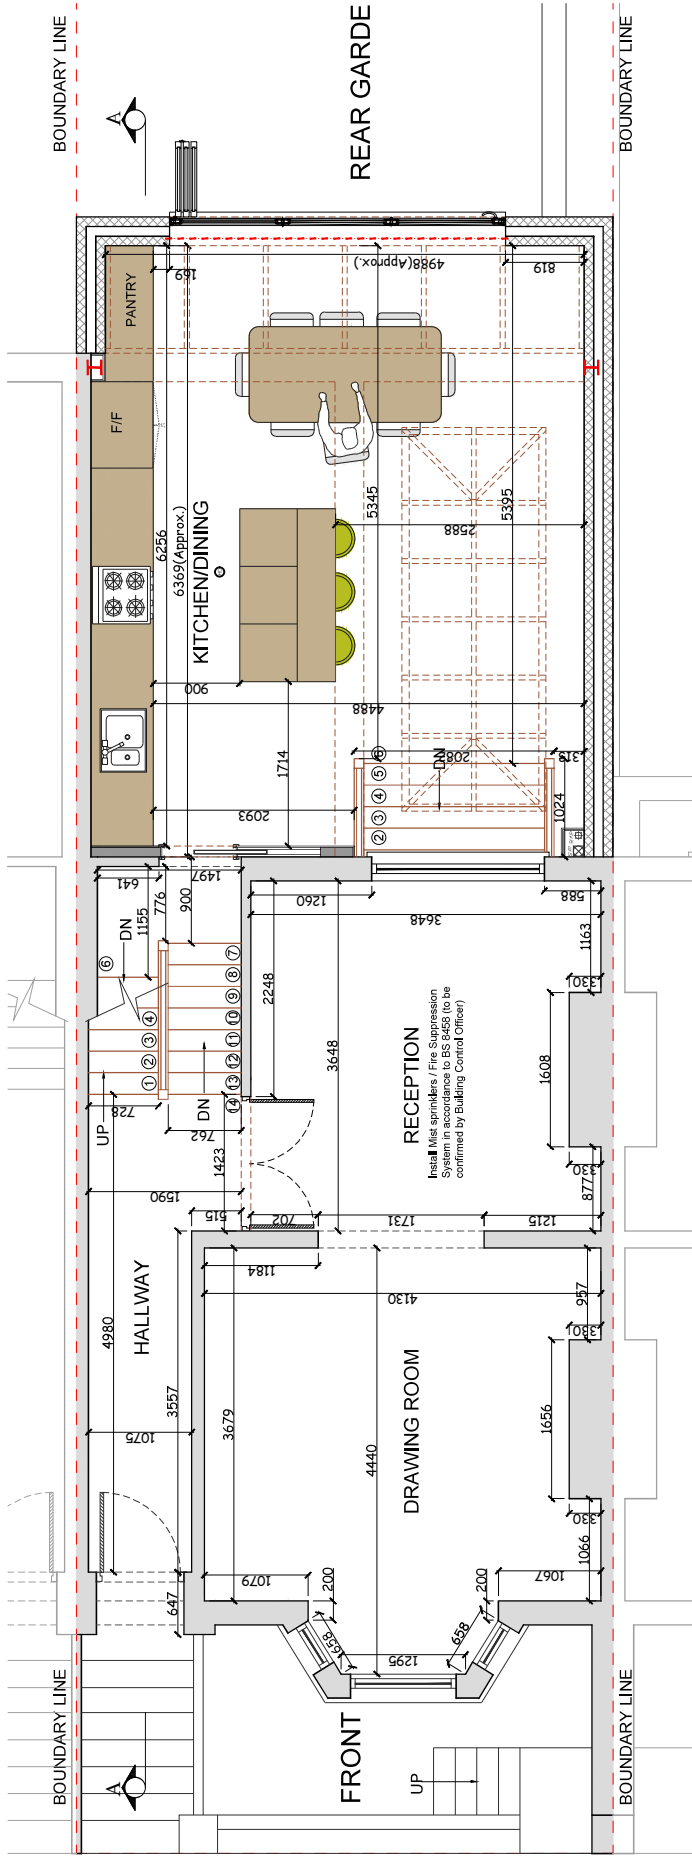

PROPOSED UPPER-GROUND FLOOR PLAN
SCALE 1:50



CLIENT

EDWARD AND SARAH HAMILTON

PROJECT

7 MALLINSON ROAD, LONDON
SW11 1BW

DRAWING TITLE

PROPOSED UPPER GROUND
FLOOR PLAN

REV DATE NOTES

REV.	DATE	BY	SCALE
PP-10	15-05-20	F-AJ	1:50@A3

DRAWING NO.

REV.

PP-10

DATE

15-05-20

BY

F-AJ

SCALE

1:50@A3

DRAWN

F-AJ

1:50@A3

DATE

15-05-20

BY

F-AJ

SCALE

1:50@A3

DRAWN

F-AJ

1:50@A3

DATE

15-05-20

BY

F-AJ

SCALE

1:50@A3

DRAWN

F-AJ

1:50@A3

DATE

15-05-20

BY

F-AJ

SCALE

1:50@A3

DRAWN

F-AJ

1:50@A3

