


**DISCLAIMER NOTE**  
 Do not scale off this drawing. Figured dimensions only are to be taken from this drawing. All dimensions & levels to be checked on site before any works commence. Any discrepancies should be reported immediately. If in doubt, ASK.

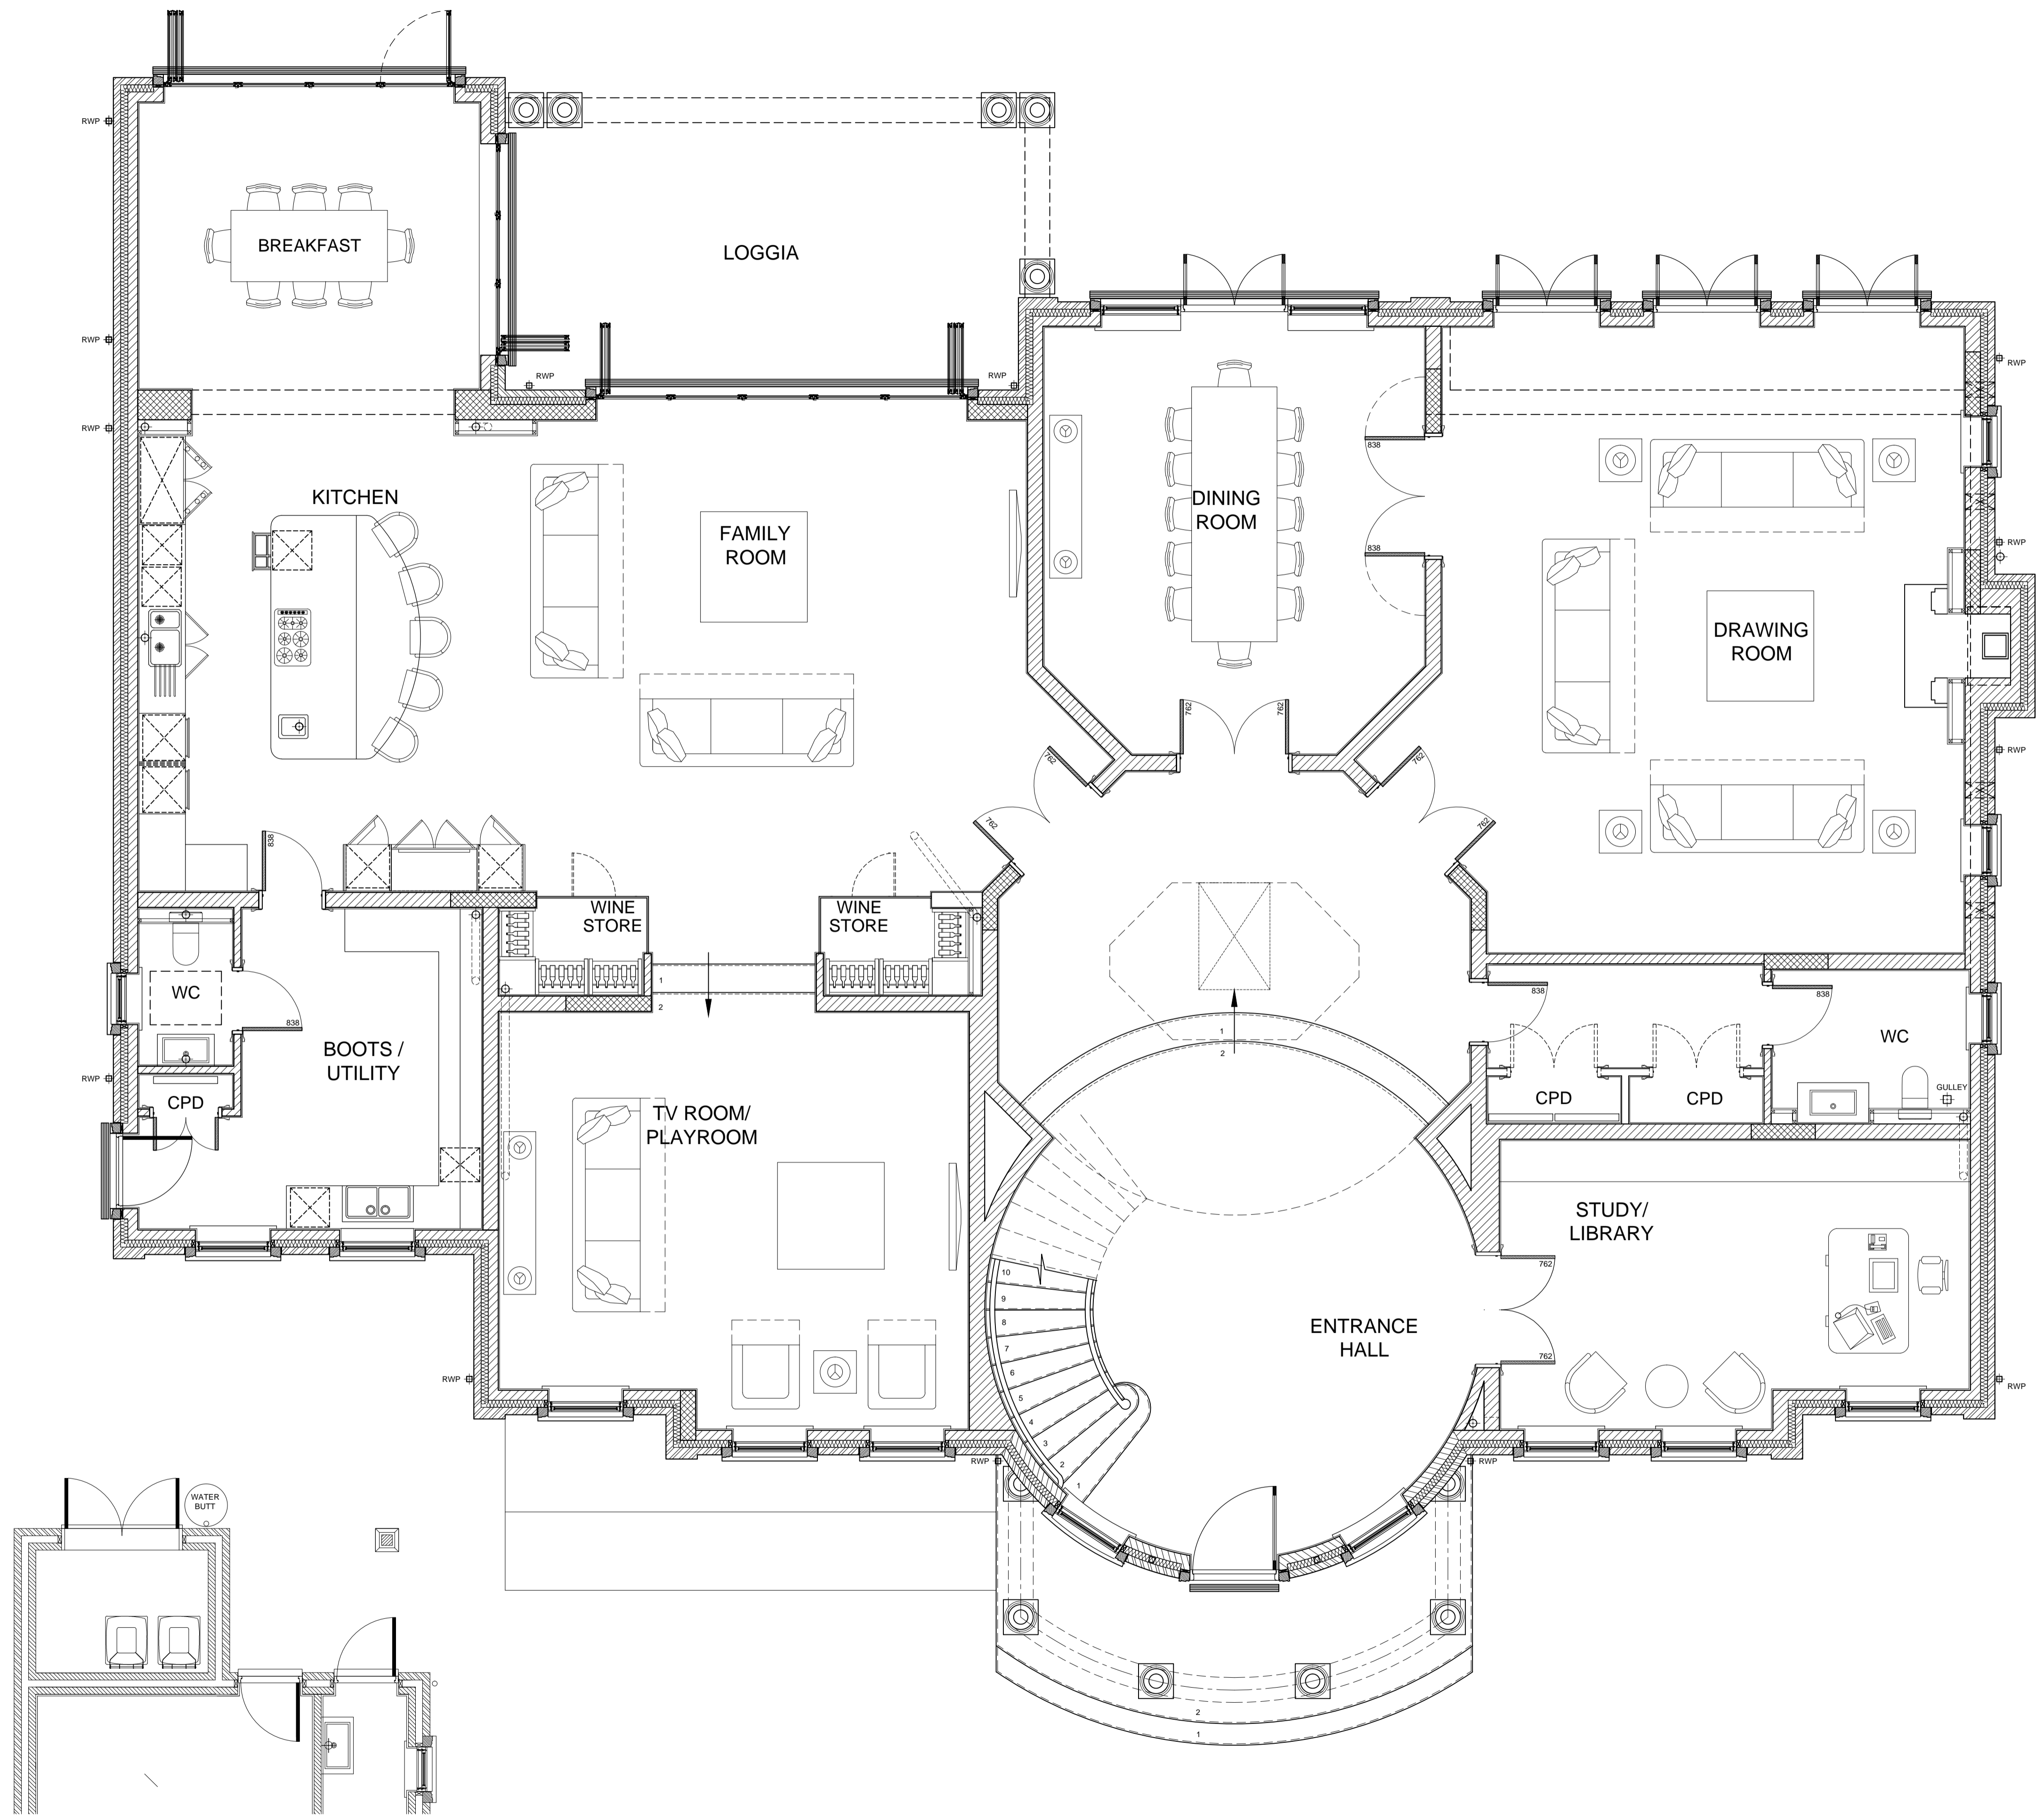

MECHANICAL & ELECTRICAL DESIGN & SPEC TO  
 M&E CONSULTANT / SUBCONTRACTOR DETAILS

Rev	Date	Detail
C1	15.05.15	FIRST CONSTRUCTION ISSUE
T1	24.03.15	ISSUED FOR TENDER

**CONSTRUCTION ISSUE**

STATUS



**ASCOT DESIGN**  
 Architecture

Berkshire House, 39-51 High Street, Ascot, Berkshire, SL5 7HY  
 Tel: 01344 299330 Fax: 01344 299331 Email: info@ascotdesign.com  
 www.ascotdesign.com

Client  
**HALEBOURNE DEVELOPMENTS**

Project Title  
**2 REGENTS WALK,  
 ASCOT, BERKSHIRE**

Drawing Title  
**GROUND FLOOR PLAN  
 (BLANK)**

Scale: 1:50 @ A1 Date: JAN 2015 Drawn: KD/MES

DRAWING N°: 14-T1057 - 1001 Rev: C1

© The copyright in this document and design is confidential and the property of Ascot Design Ltd.