


DISCLAIMER NOTE
 Do not scale off this drawing. Figured dimensions only are to be taken from this drawing. All dimensions & levels to be checked on site before any works commence. Any discrepancies should be reported immediately. If in doubt, ASK.

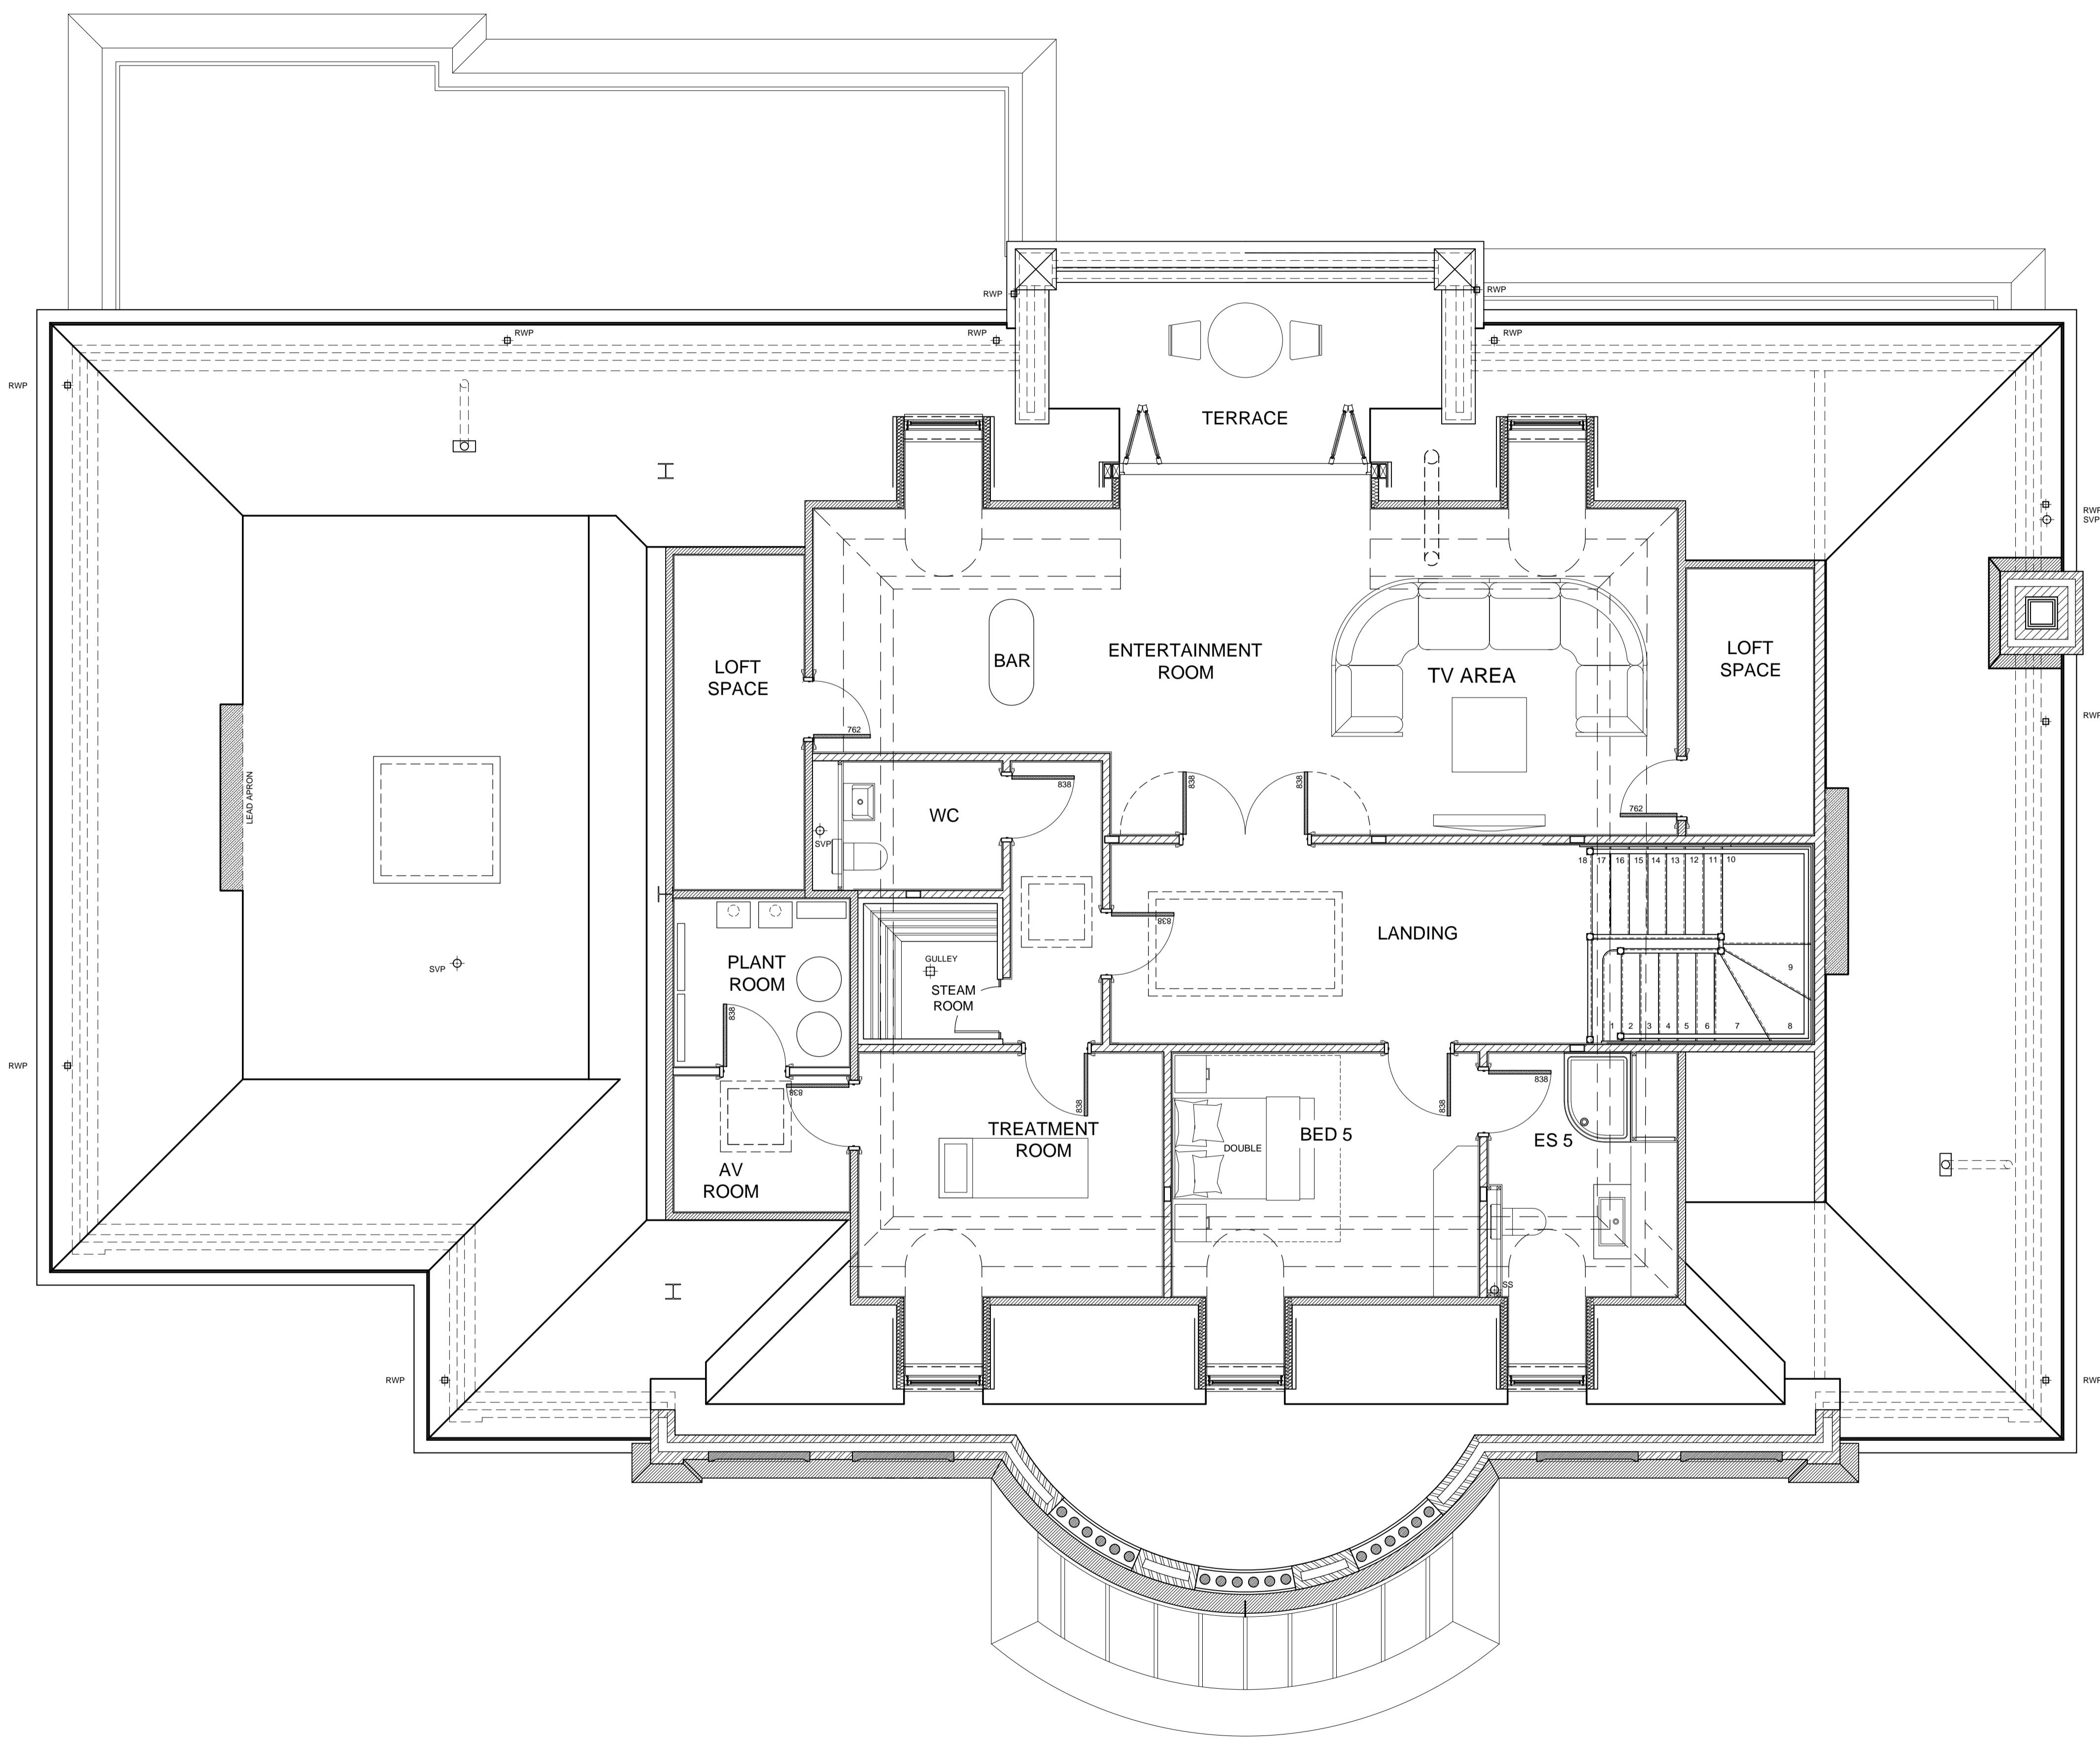

MECHANICAL & ELECTRICAL DESIGN & SPEC TO
 M&E CONSULTANT / SUBCONTRACTOR DETAILS

Rev	Date	Detail
C1	15.05.15	FIRST CONSTRUCTION ISSUE
T1	24.03.15	ISSUED FOR TENDER

CONSTRUCTION ISSUE

STATUS



ASCOT DESIGN
 Architecture

Berkshire House, 39-51 High Street, Ascot, Berkshire, SL5 7HY
 Tel: 01344 299330 Fax: 01344 299331 Email: info@ascotdesign.com
 www.ascotdesign.com

Client
HALEBOURNE DEVELOPMENTS

Project Title
**2 REGENTS WALK,
 ASCOT, BERKSHIRE**

Drawing Title
**SECOND FLOOR PLAN
 (BLANK)**

Scale: 1:50 @ A1 Date: JAN 2015 Drawn: KD/MES

DRAWING N°: 14-T1057 - 1003 Rev: C1

© The copyright in this document and design is confidential and the property of Ascot Design Ltd.