



FIRST FLOOR PLAN

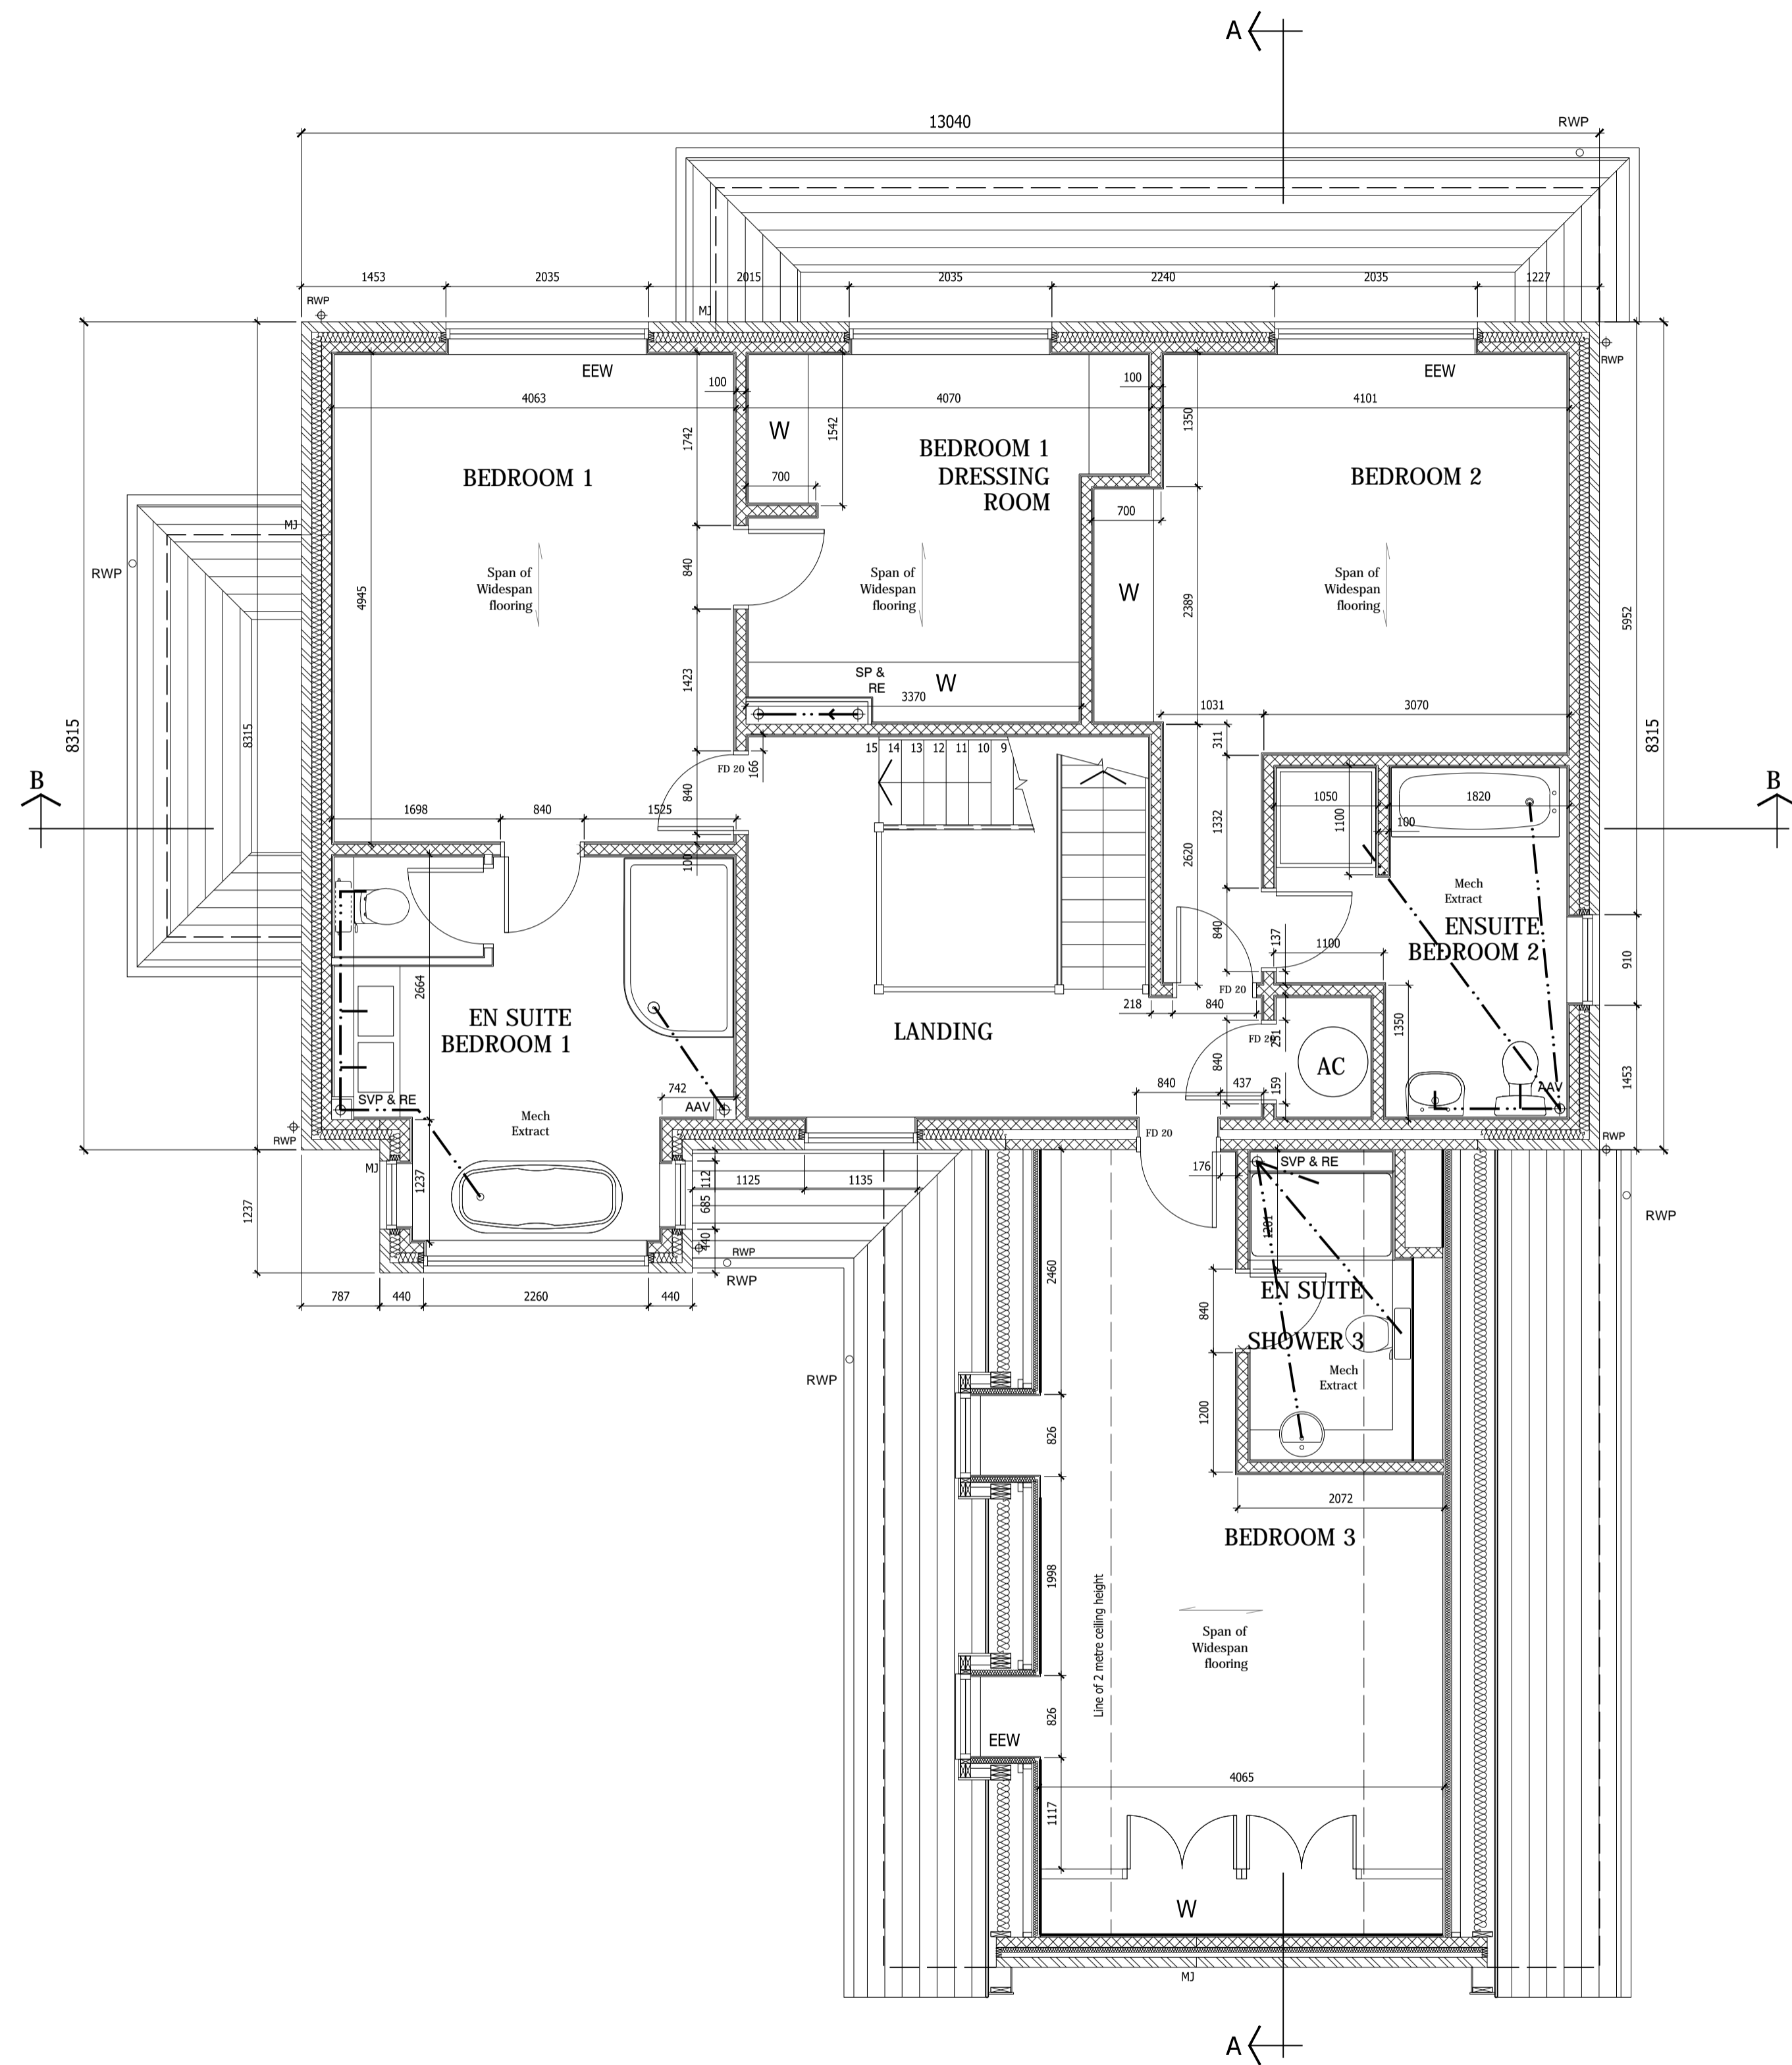

LOFT PLAN

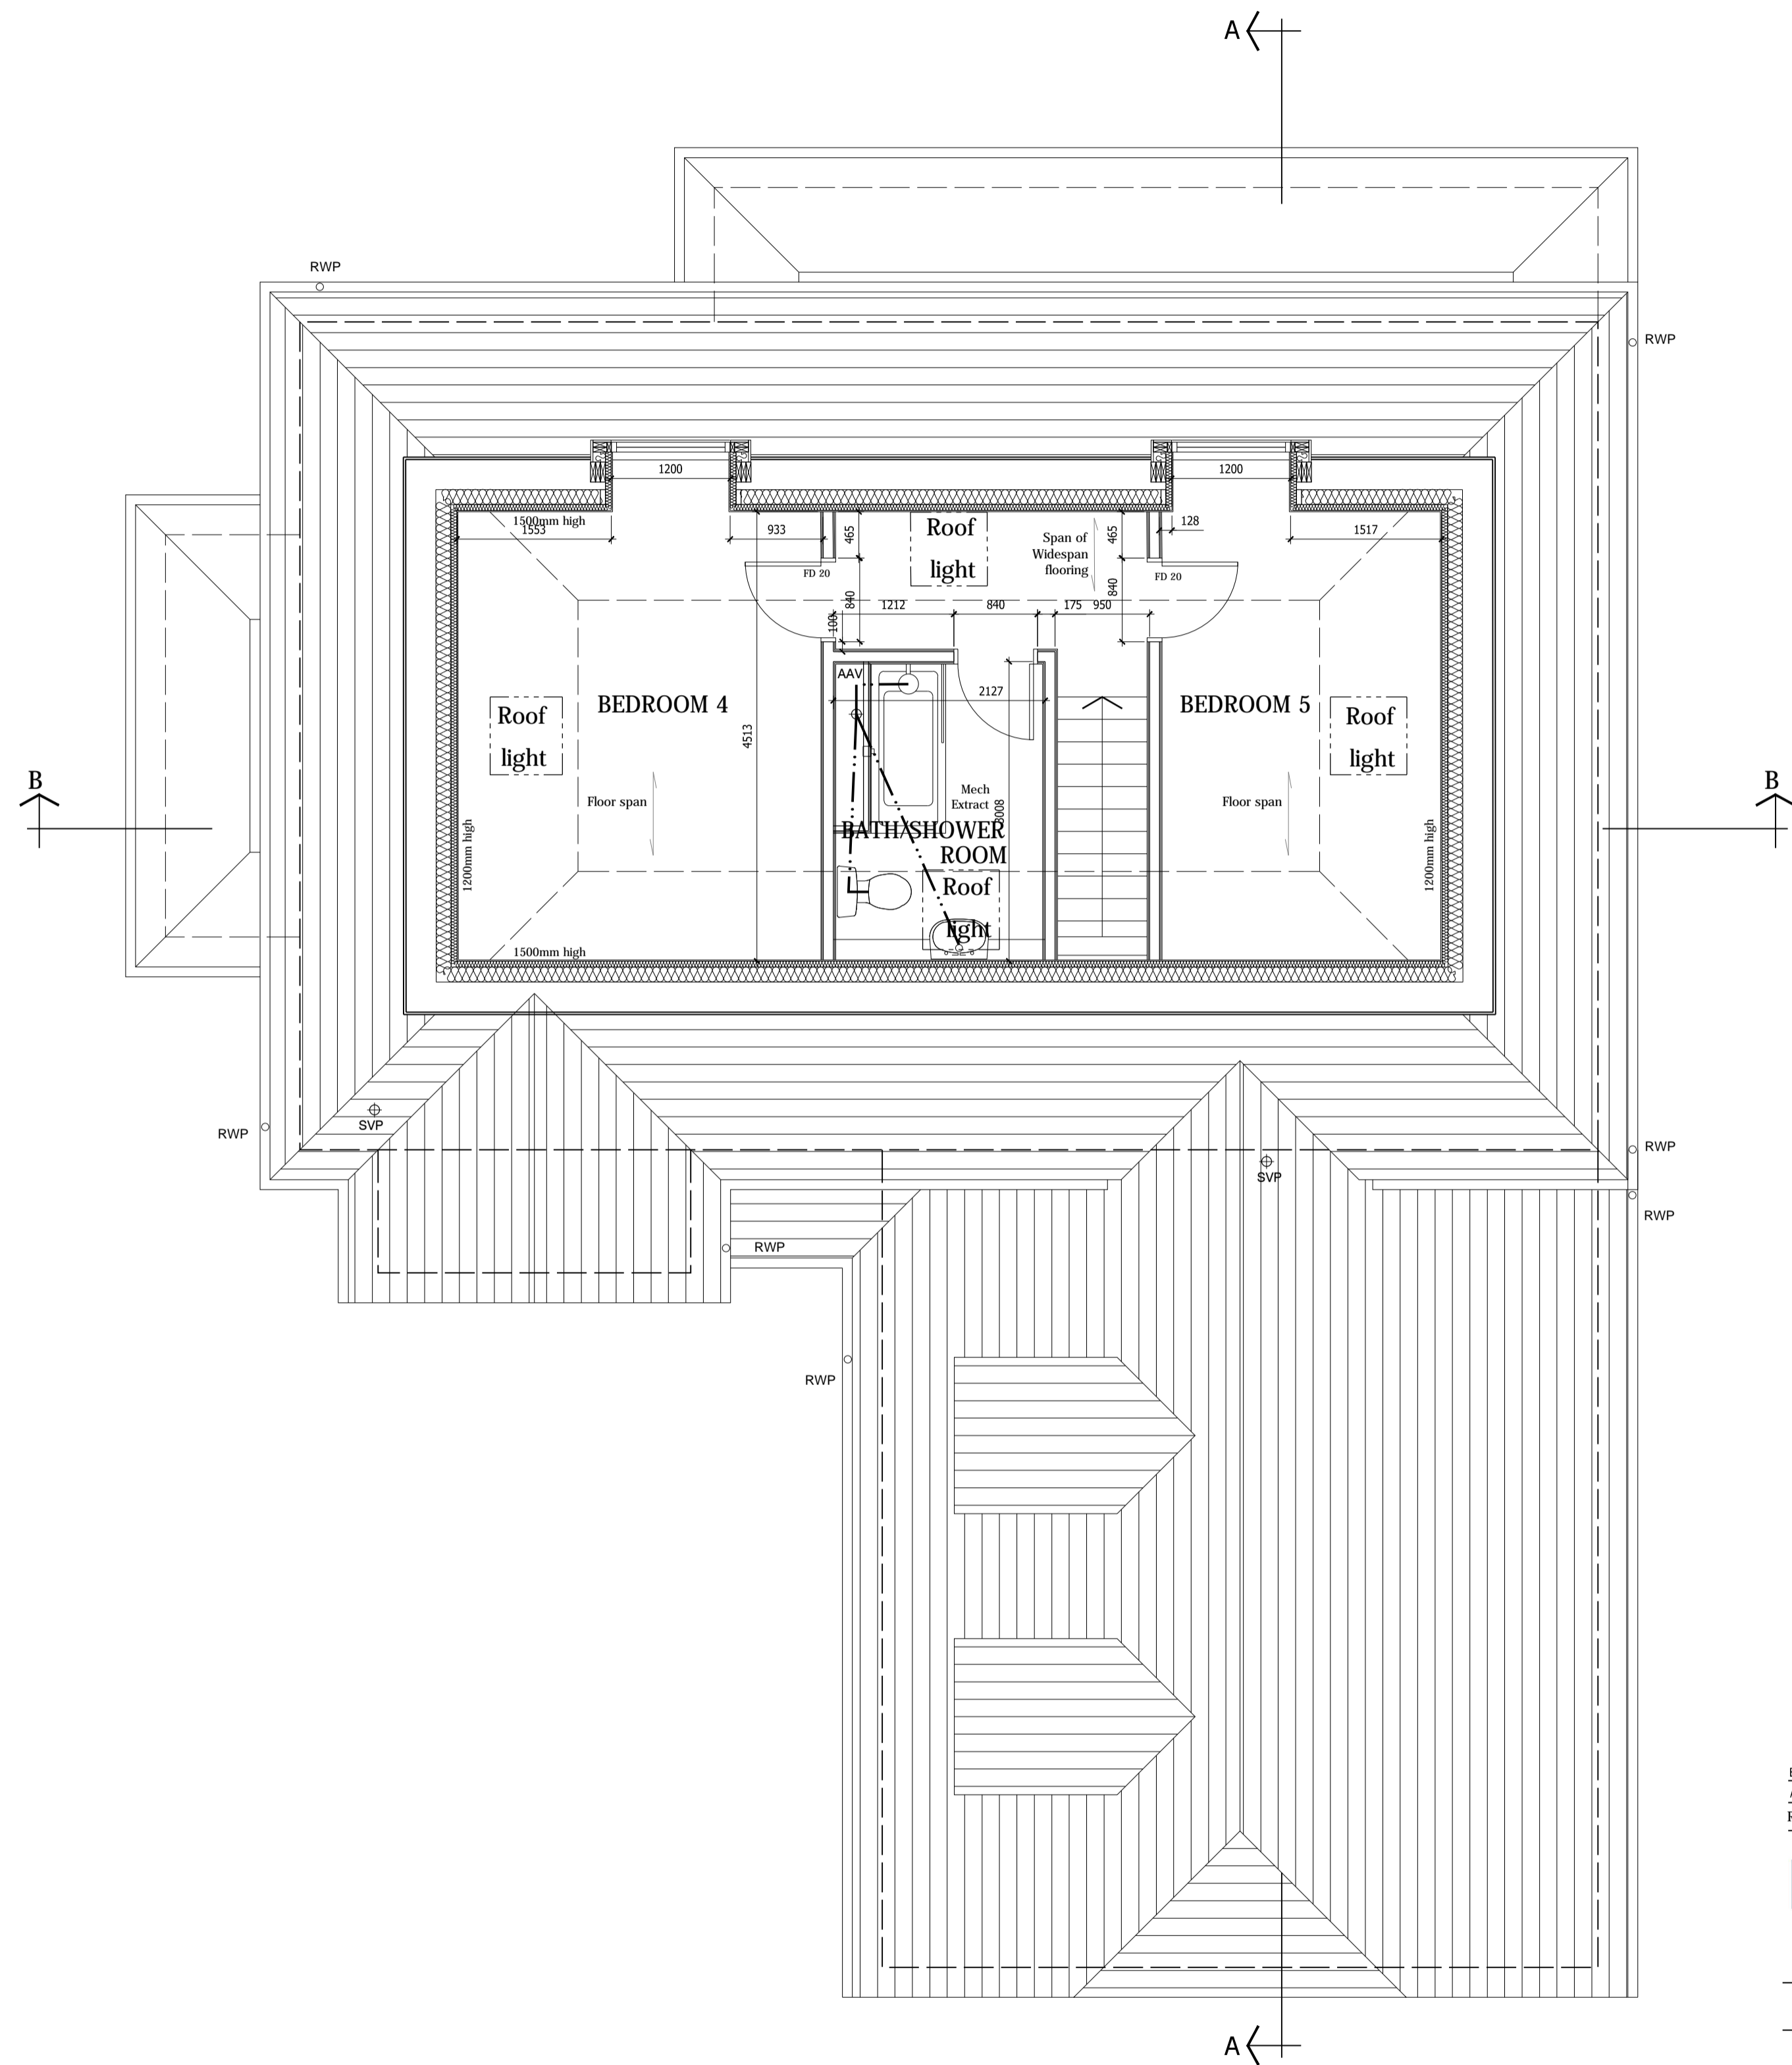

Do not scale from this drawing, except for planning purposes.  
 Any discrepancies are to be reported to WS Planning & Architecture.  
 Refer to Structural Engineers details for structural design criteria.  
 This drawing remains the copyright of WS Planning & Architecture.

Rev	Date	Description
B	25.11.15	Final Issue
A	28.10.15	Client amendments

**WS PLANNING & ARCHITECTURE**  
 Europe House  
 Boncroft House,  
 Reigate  
 Surrey, RH2 7RP  
 T: 01737 224711  
 F: 01737 226311  
 www.wspla.co.uk

Date	Drawn By
OCT 2015	SP
Scale	Checked
1:50@ A1	KA

Client  
 Windsor Homes plc

Project  
 Northcroft House  
 Englefield Green

Title  
 Plot 2  
 First & Loft Floor Plans

Drawing No.  
 J002041/ BR11 B