


Do not scale from this drawing, except for planning purposes.  
 Any discrepancies are to be reported to WS Planning & Architecture.  
 Refer to Structural Engineers details for structural design criteria.  
 This drawing remains the copyright of WS Planning & Architecture.

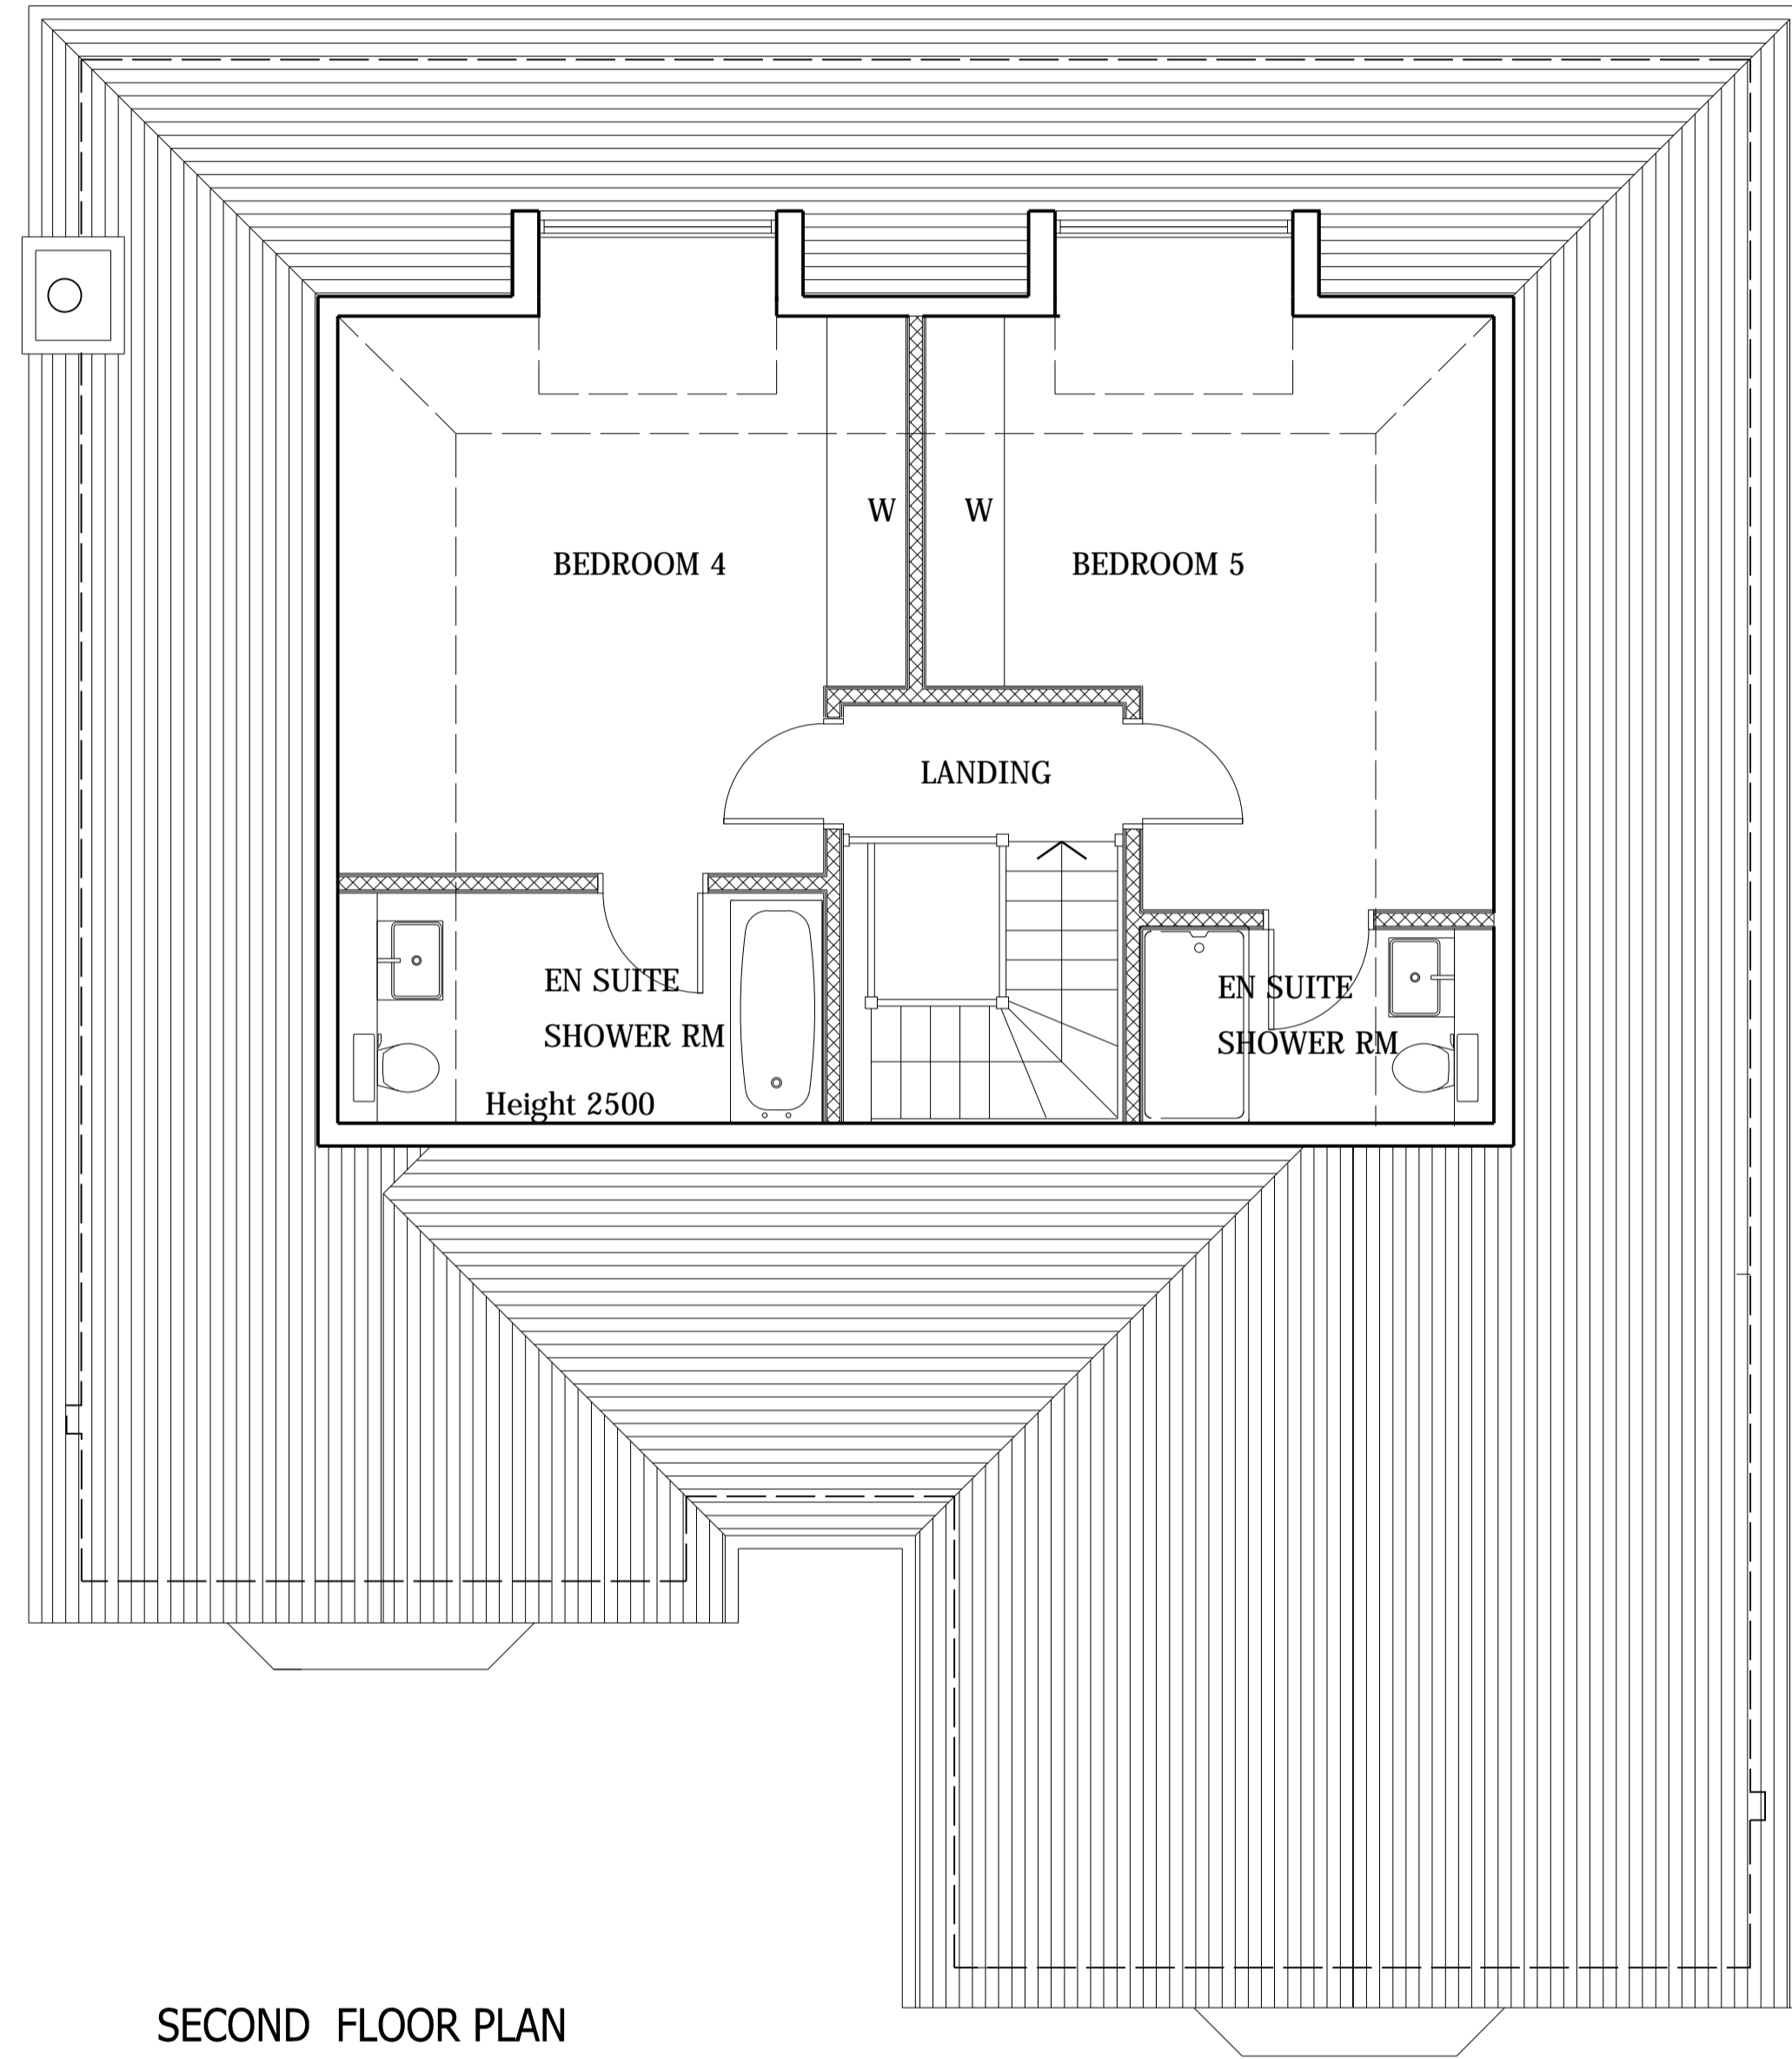

SECOND FLOOR PLAN

| Rev | Date | Description |
|-----|------|-------------|
|     |      |             |

**WS** WS PLANNING & ARCHITECTURE  
 Europe House  
 Boncroft House,  
 Reigate  
 Surrey, RH2 7RP  
 T: 01737 224711  
 F: 01737 226311  
 www.wspla.co.uk

|       |           |          |    |
|-------|-----------|----------|----|
| Date  | Sept 2015 | Drawn By | KA |
| Scale | 1:50 @A1  | Checked  | *  |

Client  
 Windsor Homes

Project  
 Northcroft House  
 Englefield Green

Title  
 Plot 3  
 Second floor Plan

Drawing No.  
 J002041/ SK 02