



Ground plan proposed

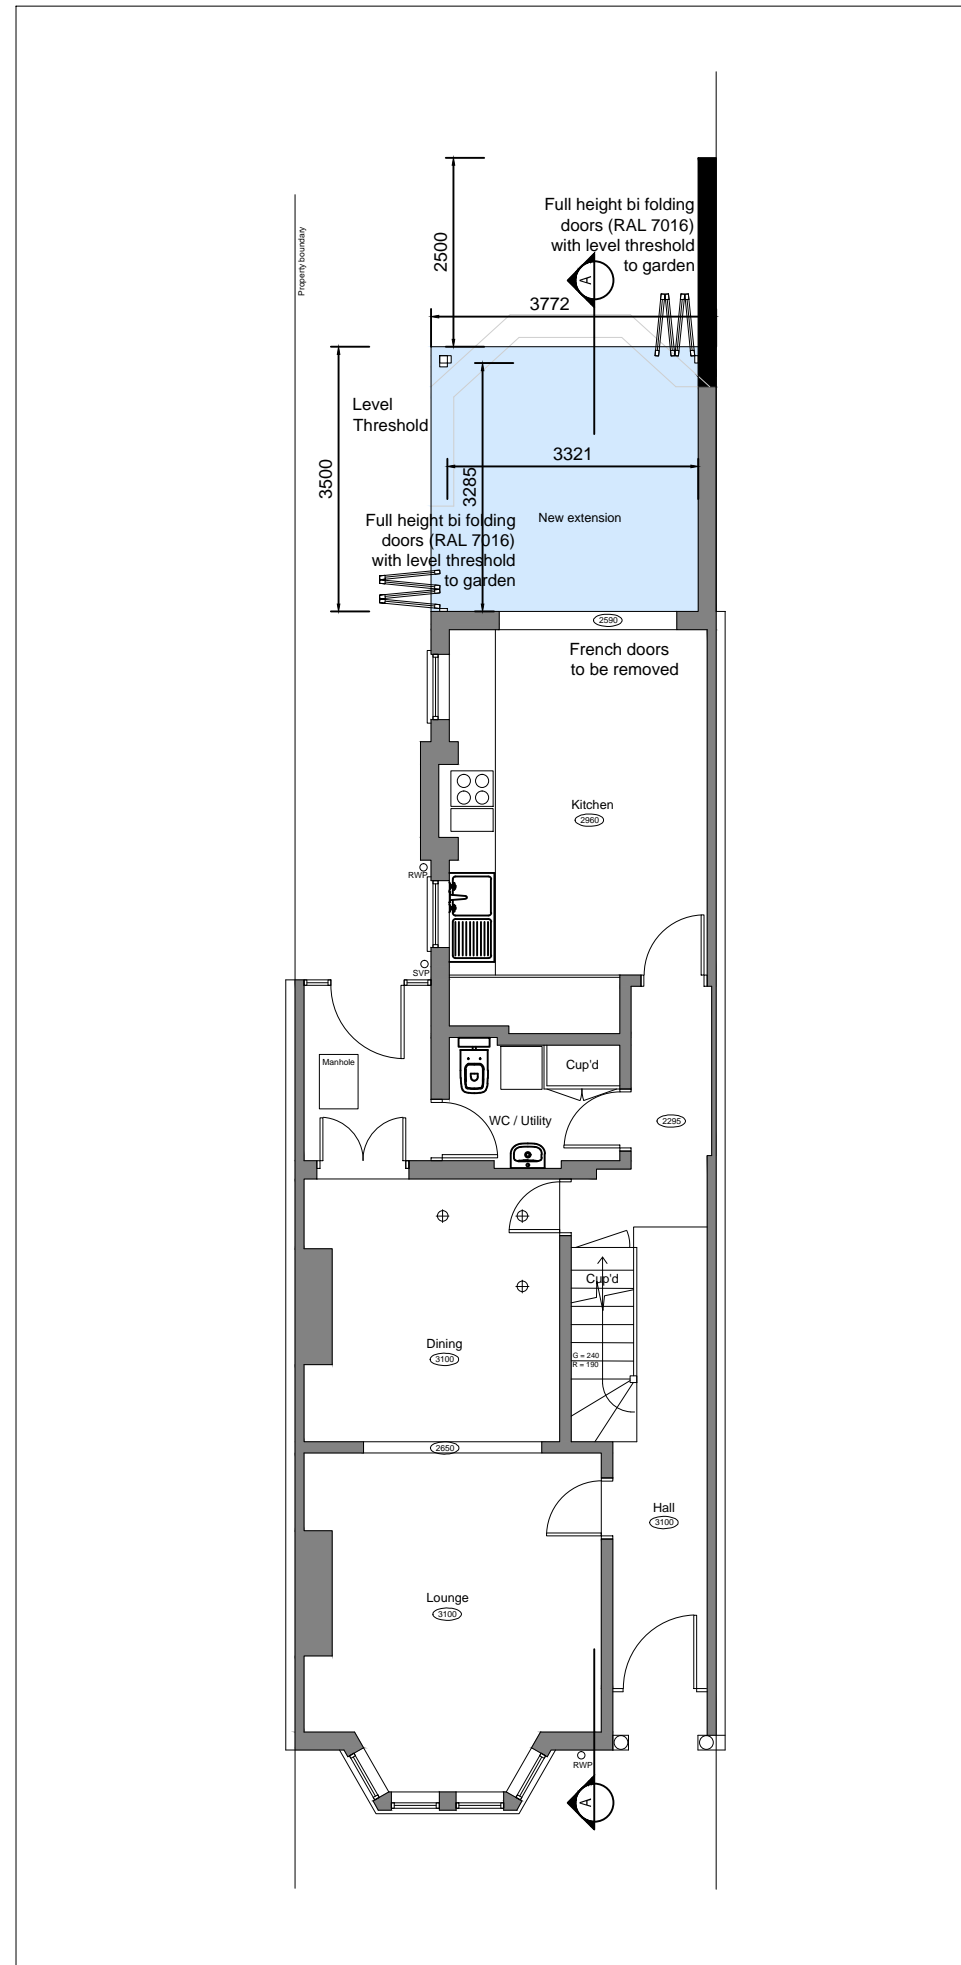

First plan proposed

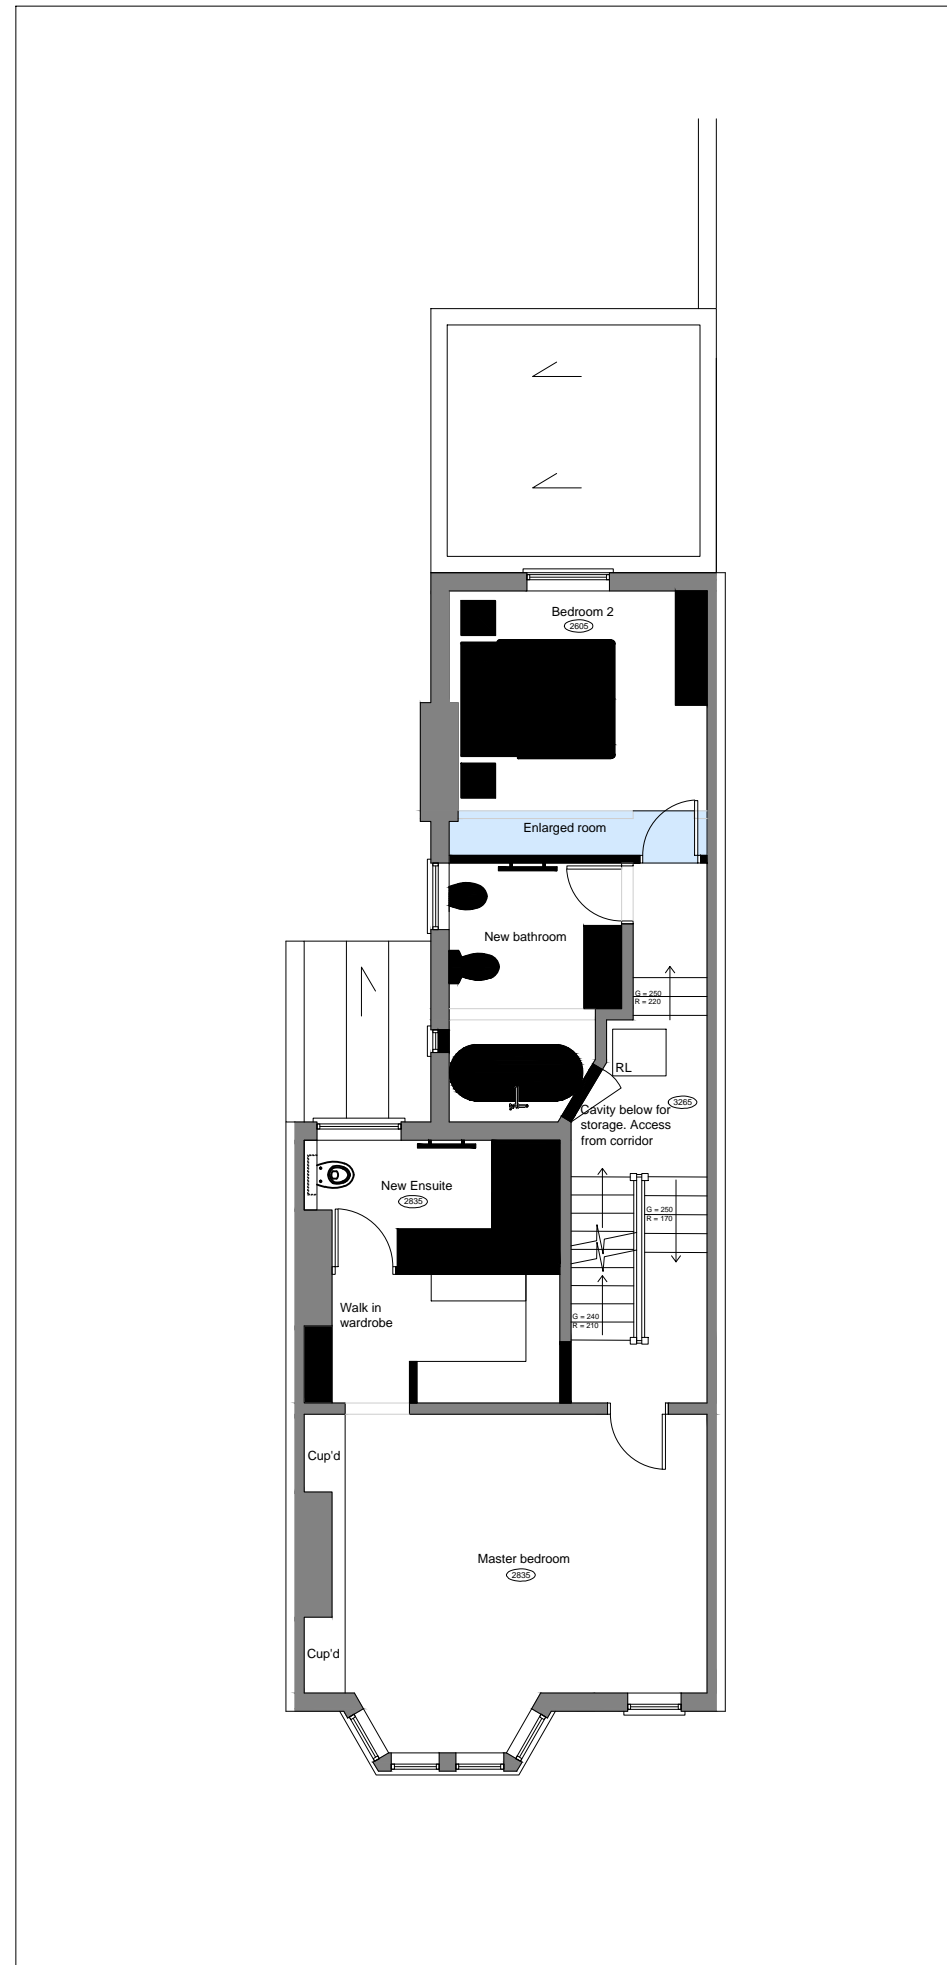

NOTES:

Do not scale from this drawing.

All dimensions are to be checked on site before work is undertaken.

FAIRNIE
NIGHTINGDALE SQUARE

PROPOSED FLOOR PLAN
Ground Floor & First Floor

(as drawn by Clients Architect)

1:100 @ A3
Date: 14.09.17




CLARE GASKIN INTERIORS

email
info@claregaskin.com

tel.
020 8789 9959

address
Basement Studio
39 Felsham Road
Putney
London
SW15 1AZ

Second plan

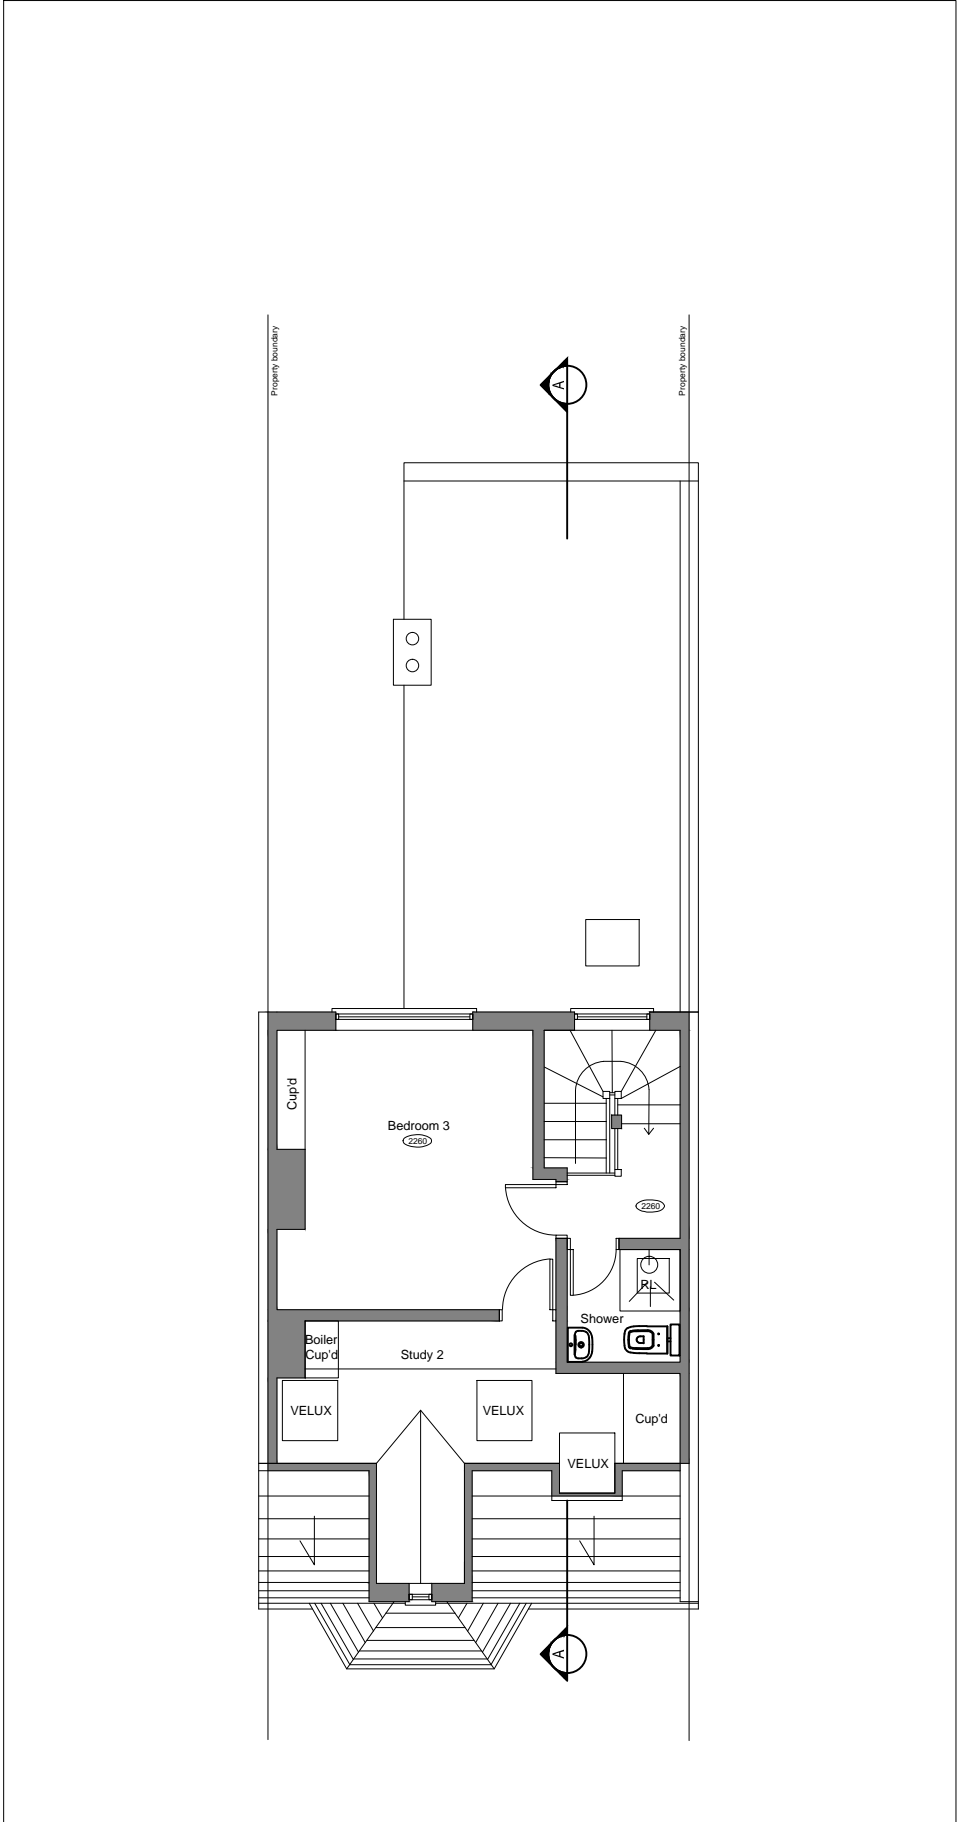

NOTES:

Do not scale from this drawing.

All dimensions are to be checked on site before work is undertaken.

**FAIRNIE
NIGHTINGDALE SQUARE**

**PROPOSED FLOOR PLAN
Second Floor**

(as drawn by Clients Architect)

**1:100 @ A3
Date: 14.09.17**



CLARE GASKIN INTERIORS

email
info@claregaskin.com

tel.
020 8789 9959

address
Basement Studio
39 Felsham Road
Putney
London
SW15 1AZ