


Do not scale from this drawing

GENERAL NOTES

DRAWING TO BE READ IN CONJUNCTION WITH ENGINEERS AND OTHER SPECIALIST DRAWINGS.  
 ALL DIMENSIONS ARE STRUCTURAL AND MUST BE CHECKED ON SITE.  
 FOR STRUCTURAL, CIVIL AND SUB SURFACE DRAINAGE INFORMATION, SEE STRUCTURAL ENGINEERS DRAWINGS.  
 FOR BUILDING SERVICES, SEE MECHANICAL AND ELECTRICAL DRAWINGS

Note:  
 Please refer to Structural Engineer's drawings for all Structural Requirements

- All works to comply with UK Building Regulations

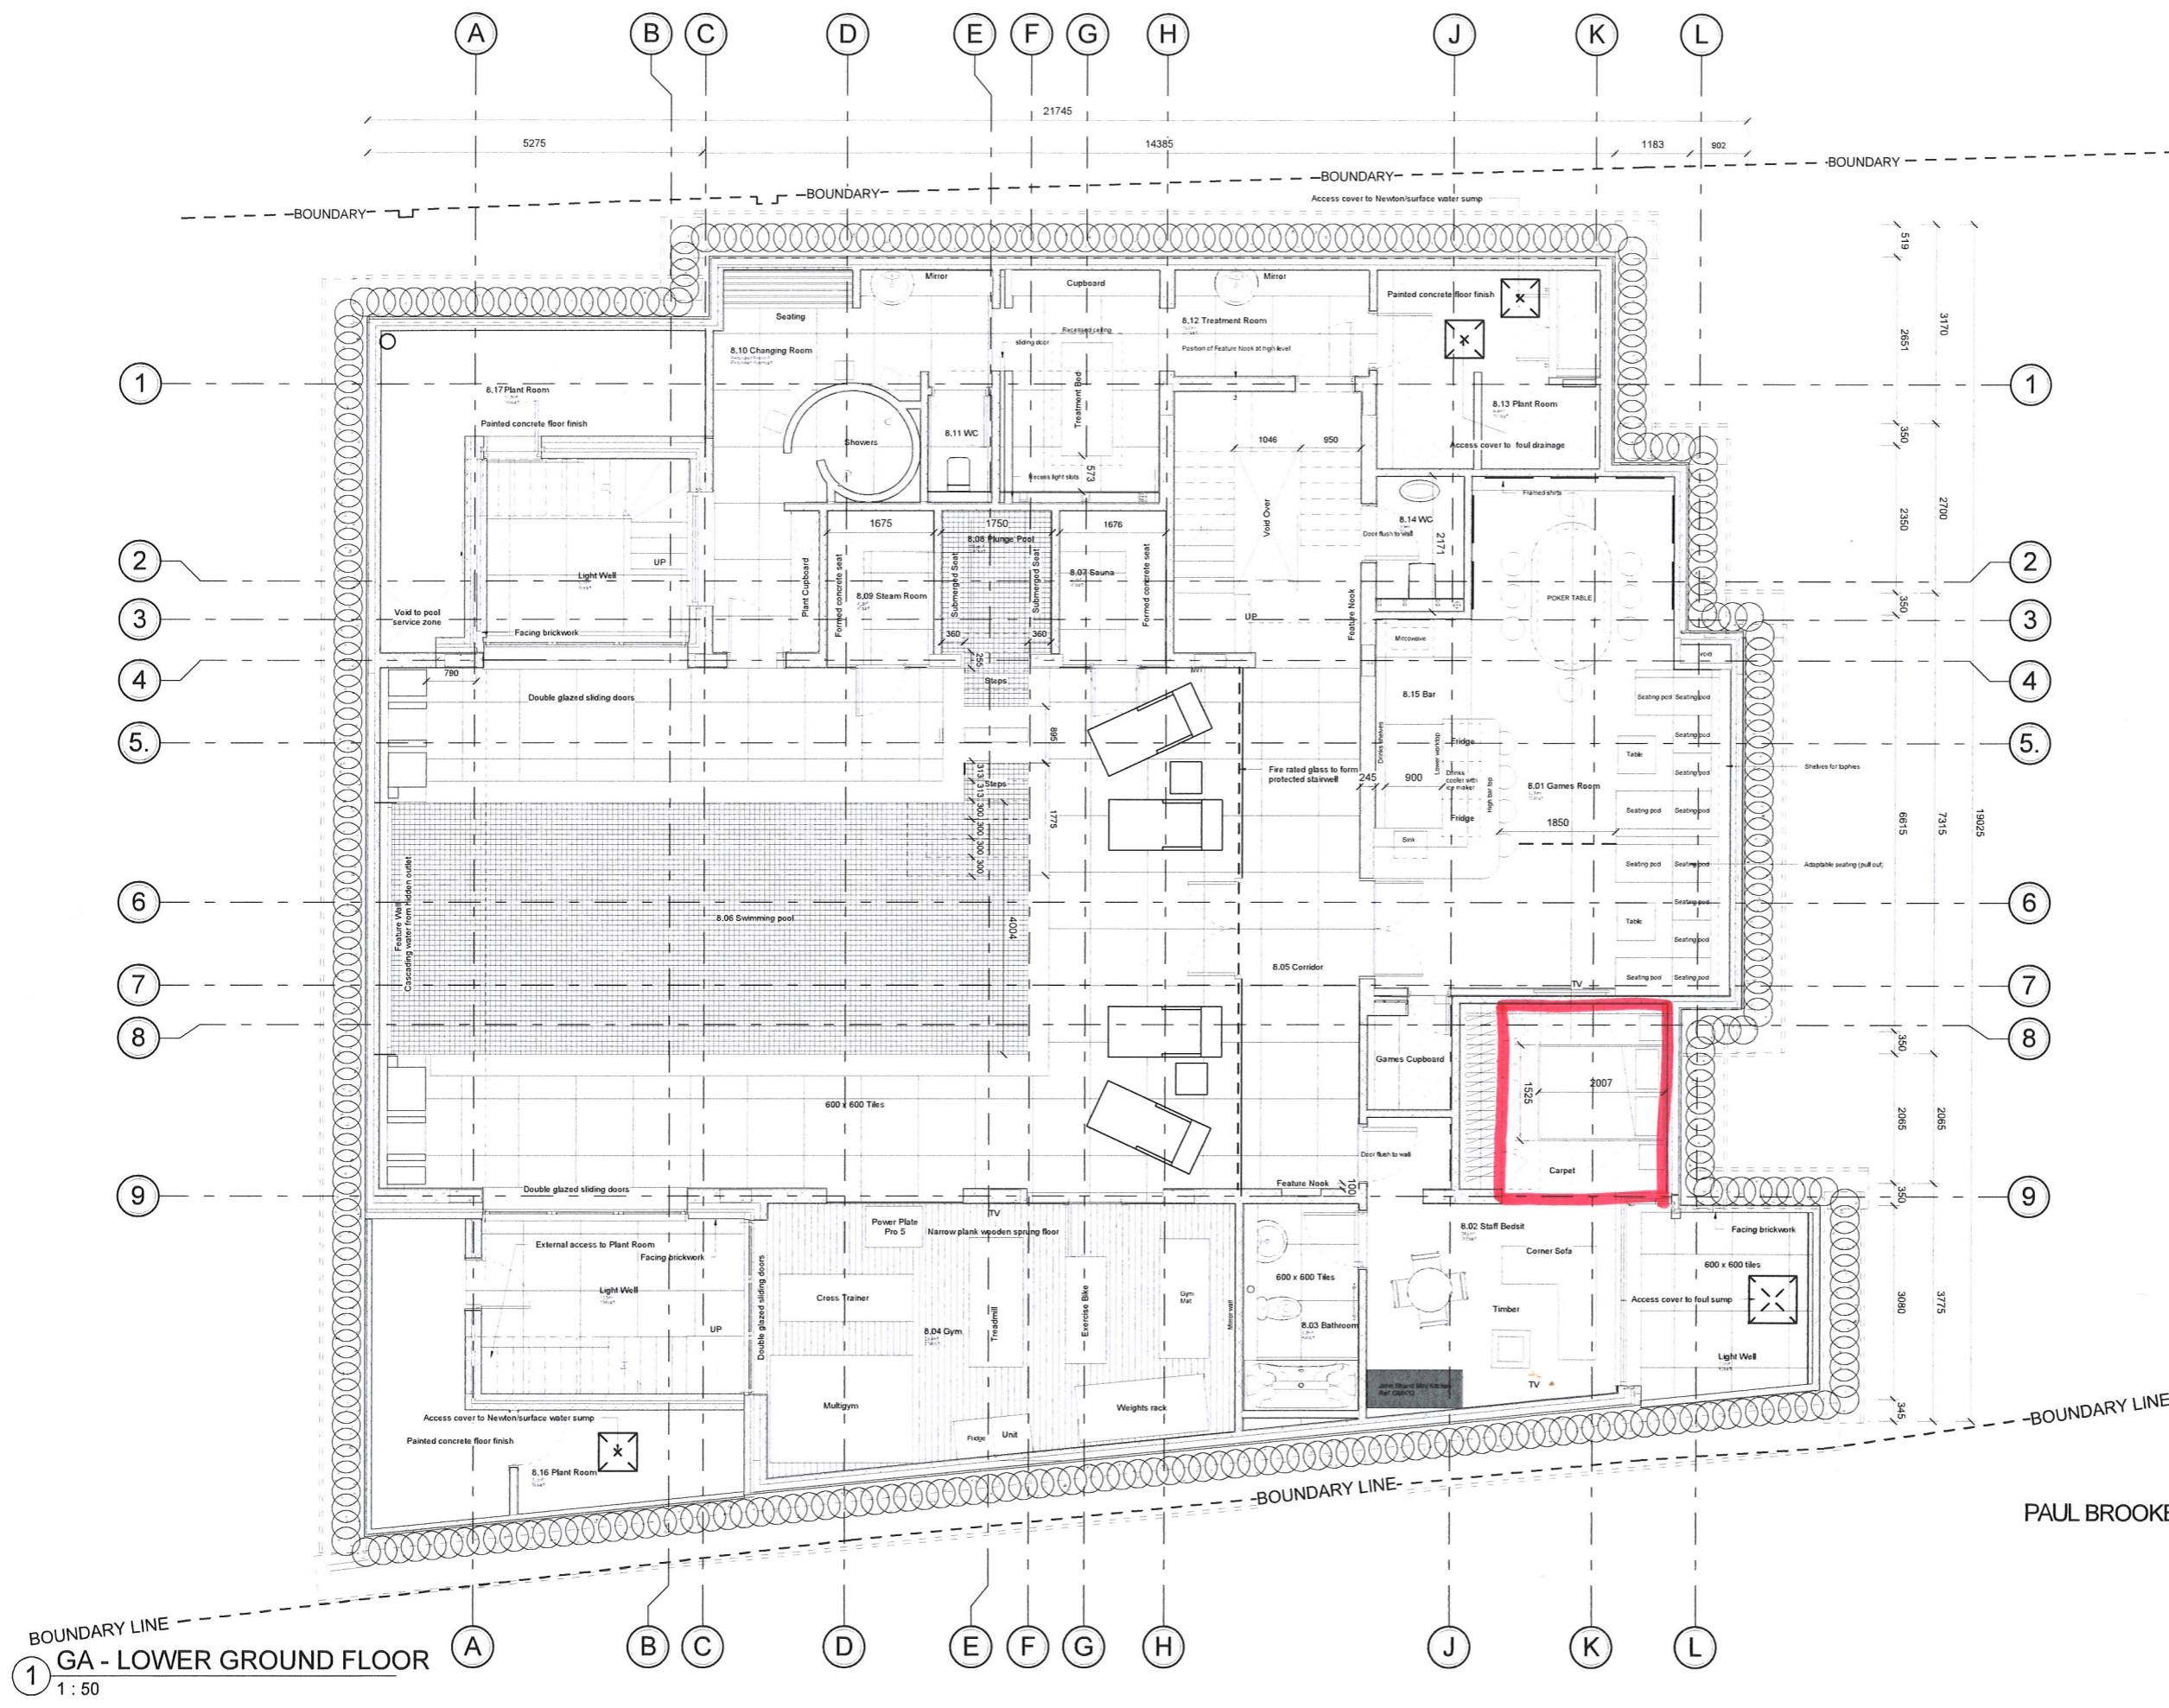

**FOR CONSTRUCTION**

Rev	Description	Issued	Drawn	Chk
G	ROOM REFERENCES REVISED	Date 130	AJB	IF
F	FINALISED LAYOUT	02/10/12	AJB	IF
E	REVISED LAYOUT	06/06/12	AJB	IF
D	SVP LOCATIONS ADDED	21/03/12	AJB	IF
C	REVISED TO 450mm PILES	24/02/12	AJB	IF
B	CONSTRUCTION ISSUE	20/01/12	AJB	IF
A	TENDER ISSUE	24/11/11	AJB	IF

Client  
**Stacey Cartwright**  
 Project  
**34 Roedean Crescent,  
 London, SW15**

Drawing  
**GA DRAWING  
 LOWER GROUND FLOOR**

Scale	Date	Drawn	Checked
1 : 50@A1	NOV 11	AJB	IF

**PAUL BROOKES ARCHITECTS**  
 The Works 28 Barnes Avenue London SW13 9AB

T 020 8563 0181  
 F 020 8563 0763  
 E pb@pbaworks.co.uk

BOUNDARY LINE  
**1 GA - LOWER GROUND FLOOR**  
 1 : 50

Drawing No.	Scale	Sheet	Total
4299	F	[ ]	100


Do not scale from this drawing

GENERAL NOTES

DRAWING TO BE READ IN CONJUNCTION WITH ENGINEERS AND OTHER SPECIALIST DRAWINGS.  
ALL DIMENSIONS ARE STRUCTURAL AND MUST BE CHECKED ON SITE.  
FOR STRUCTURAL, CIVIL AND SUB SURFACE DRAINAGE INFORMATION, SEE STRUCTURAL ENGINEERS DRAWINGS.  
FOR BUILDING SERVICES, SEE MECHANICAL AND ELECTRICAL DRAWINGS

Note:  
Please refer to Structural Engineer's drawings for all Structural Requirements

- All works to comply with UK Building Regulations

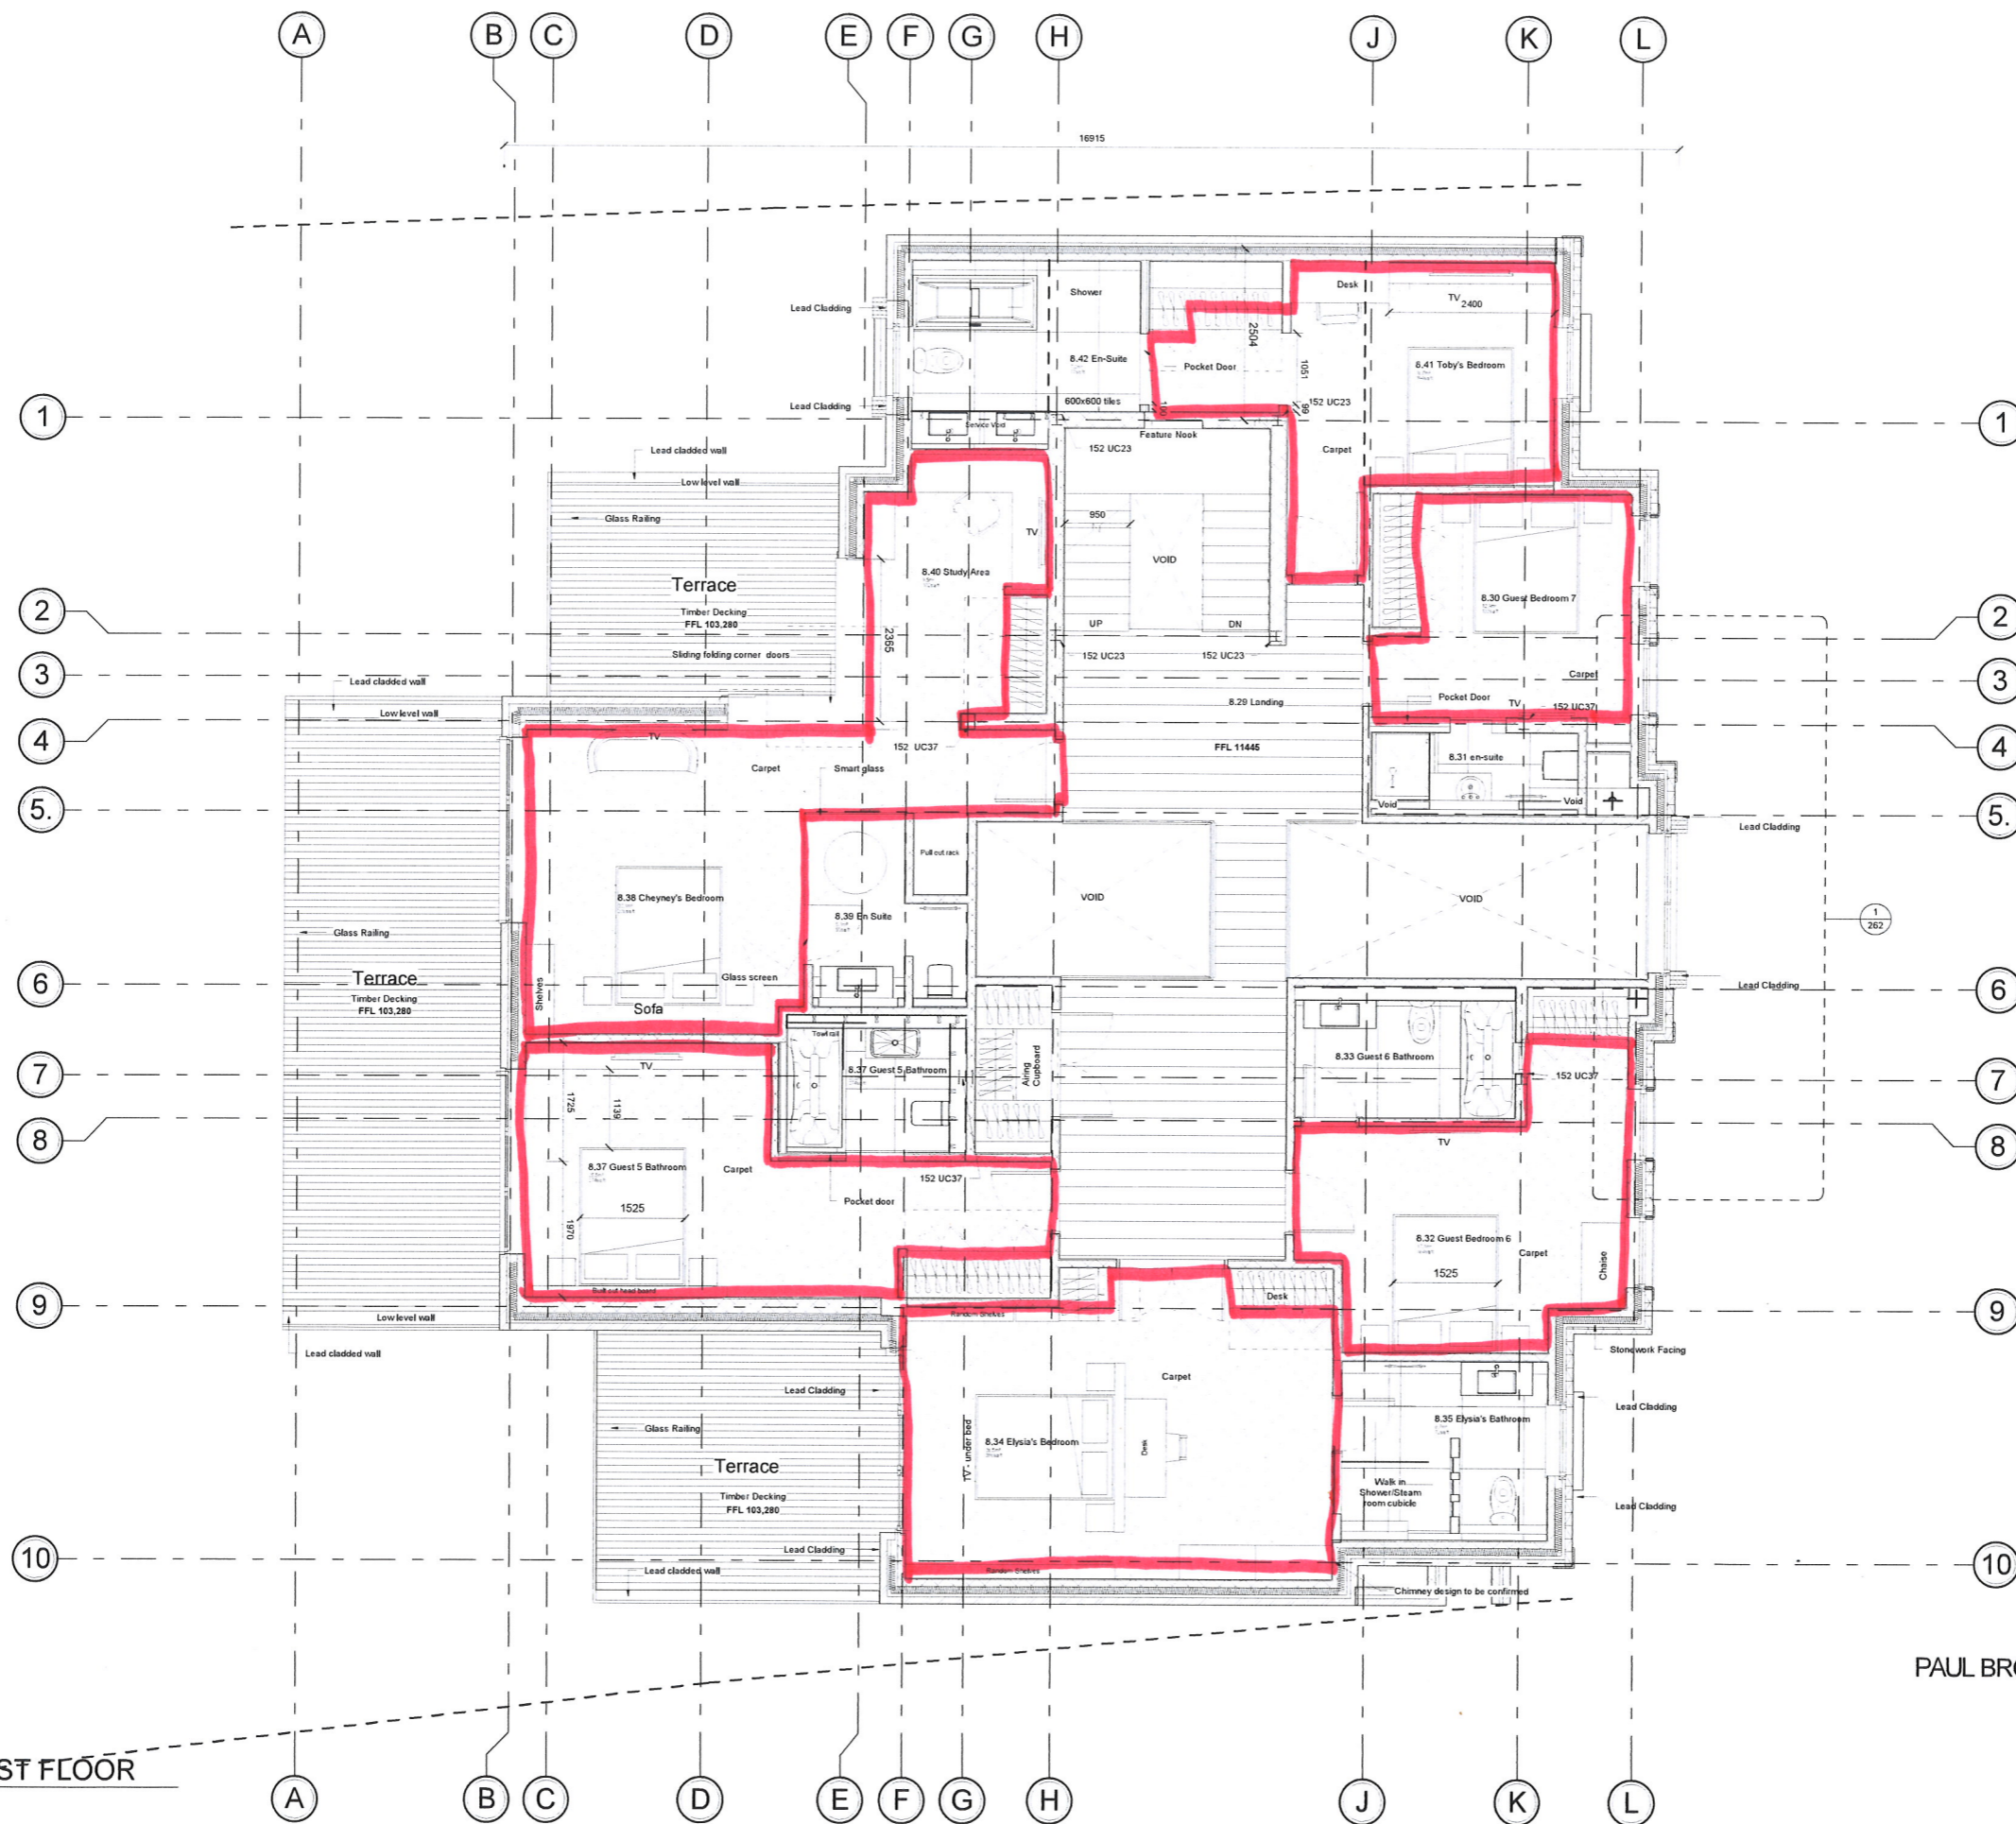

FOR CONSTRUCTION

Rev	Description	Issued	Dwn	Chk
G	ROOM REFERENCES REVISED	Date 130	AJB	IF
F	REVISED TO CLIENT'S INSTRUCTION	07/01/13	AJB	IF
E	REVISED TO CLIENT COMMENTS	07/11/12	AJB	IF
D	REVISED TO SITE DIMENSIONS	13/08/12	AJB	IF
C	EN-SUITE 6 REVISED / GVPs ADDED	21/03/12	AJB	IF
B	REVISE EXTERNAL WALL	24/02/12	AJB	IF
A	TENDER ISSUE	24/11/11	AJB	IF

Stacey Cartwright  
Project  
34 Roedean Crescent,  
London, SW15

GA DRAWING  
FIRST FLOOR

Scale	Date	Drawn	Checked
1 : 50@A1	NOV 11	AJB	IF

PAUL BROOKES ARCHITECTS  
The Works 28 Barnes Avenue London SW13 9AB

T 020 8563 0181  
F 020 8563 0763  
E pb@pbaworks.co.uk

4299	F	[ ]	102
------	---	-----	-----

GA - FIRST FLOOR  
1 : 50


Do not scale from this drawing

GENERAL NOTES

DRAWING TO BE READ IN CONJUNCTION WITH ENGINEERS AND OTHER SPECIALIST DRAWINGS.  
ALL DIMENSIONS ARE STRUCTURAL AND MUST BE CHECKED ON SITE.  
FOR STRUCTURAL, CIVIL AND SUB SURFACE DRAINAGE INFORMATION, SEE STRUCTURAL ENGINEERS DRAWINGS.  
FOR BUILDING SERVICES, SEE MECHANICAL AND ELECTRICAL DRAWINGS

Note:  
Please refer to Structural Engineer's drawings for all Structural Requirements

- All works to comply with UK Building Regulations

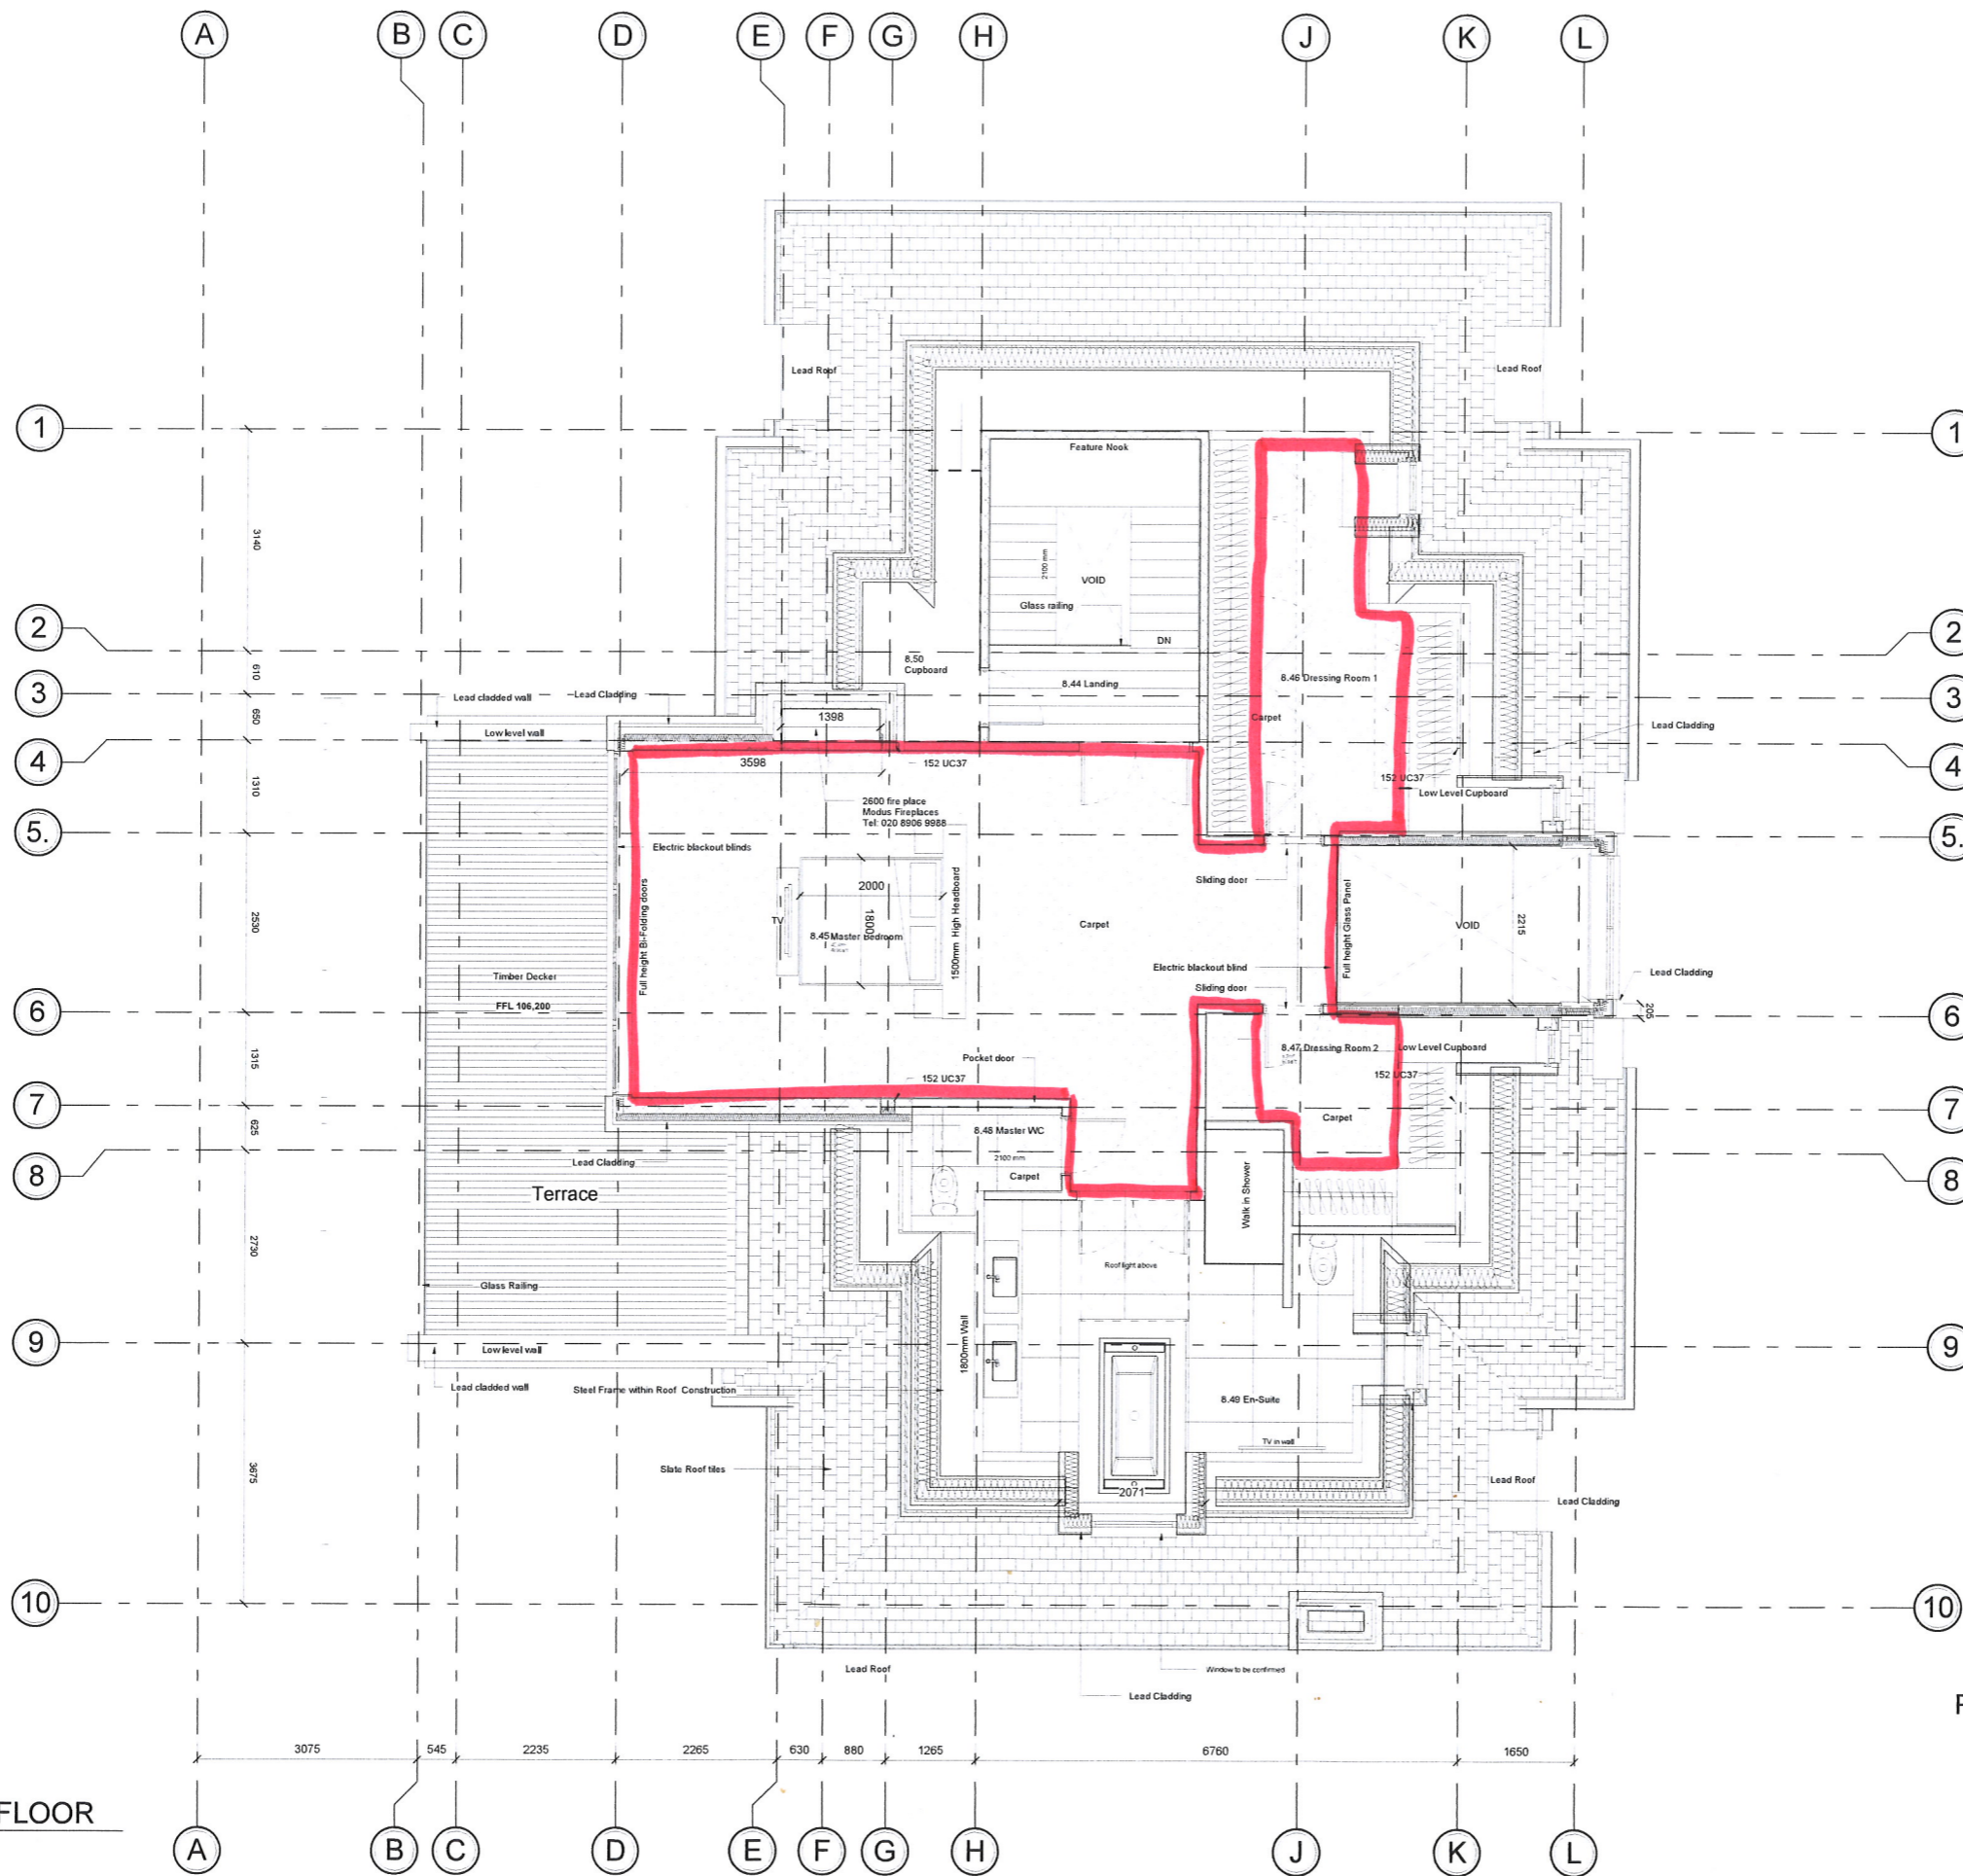

FOR CONSTRUCTION

Rev.	Description	Issued	Drawn	CHK
A	TENDER ISSUE	24/11/11	AJB	IF
B	REVISED CHIMNEY POSITION	24/02/12	AJB	IF
C	SVP LOCATIONS ADDED	21/03/12	AJB	IF
D	LAYOUT REVISED TO CLIENT'S COMMENTS	05/11/12	AJB	IF
E	ROOM REFERENCES REVISED	Date 130	AJB	IF

Stacey Cartwright  
Project  
34 Roedean Crescent,  
London, SW15

GA DRAWING  
SECOND FLOOR PLAN

Scale	Date	Drawn	Checked
1 : 50@A1	NOV 11	AJB	IF

PAUL BROOKES ARCHITECTS  
The Works 28 Barnes Avenue London SW13 9AB

T 020 8563 0181  
F 020 8563 0763  
E pb@pbaworks.co.uk

1 GA - SECOND FLOOR  
1 : 50

4299	F	[ ]	103
------	---	-----	-----