

R16392
KRAMER
27 DARLINGTON RD
SW19.

1 2

CUTS :

DRESS/LANDING 605 x 400

BED 1. 535 x "

BED 2. 535 x "

535 x 4.00 = 67m²

605 MASTER


520 x 5.00 = 26m²

535

TOTAL 93m²

535

Direction of File.

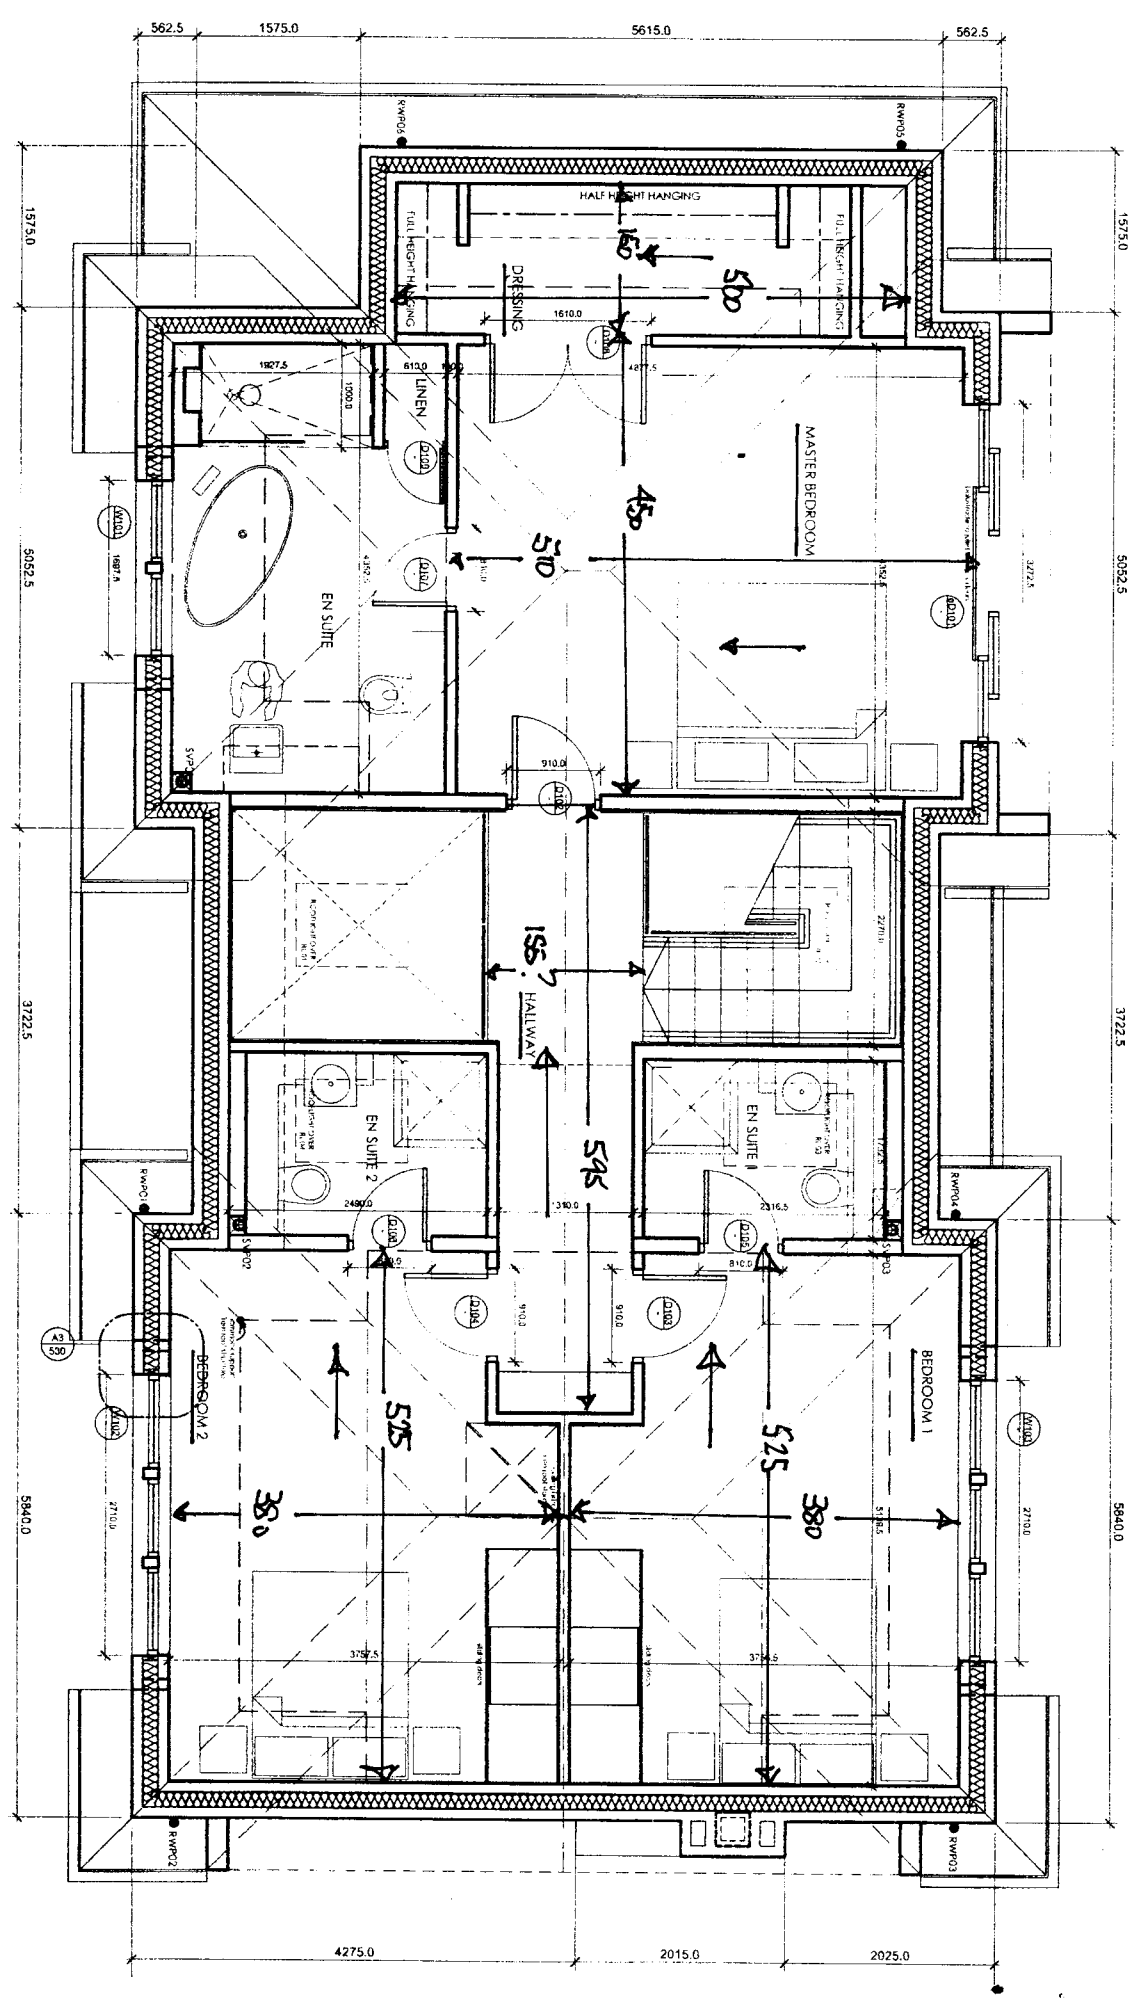

R16392.
 KRAMER
 27 DARLSTON RD
 SW19,
 2 of 2

SARA KRAMER
 07837. 531990.

Revision | Date | Issue | Change
 A | 09/12/11 | SC | Issued for billing
 B | 07/12/11 | SC | Issued for calling

Client
 MR & MRS C KRAMER
 27 DARLSTON ROAD, SW19
 First Floor Plan
 Scale: 1:100
 Date: 10/11
 Drawing Number: 528/A3/A12 B

snell david
 21 Longwalk Road
 London SW18 1NF
 Tel: 020 886 1115
 Fax: 020 886 1115
 www.snell-david.co.uk