

R16392
 KRAMER
 27 DARLSTON RD
 SW19.


1 2

CUTS :

DRESS/LANDING	605	x	4.00	
BED 1.	535	x	"	
BED 2.	535	x	"	
	<hr/>			
	16.75	x	4.00	= 67m ²
605 MASTER	520	x	5.00	= 26m ²

TOTAL 93m²

Direction of File.

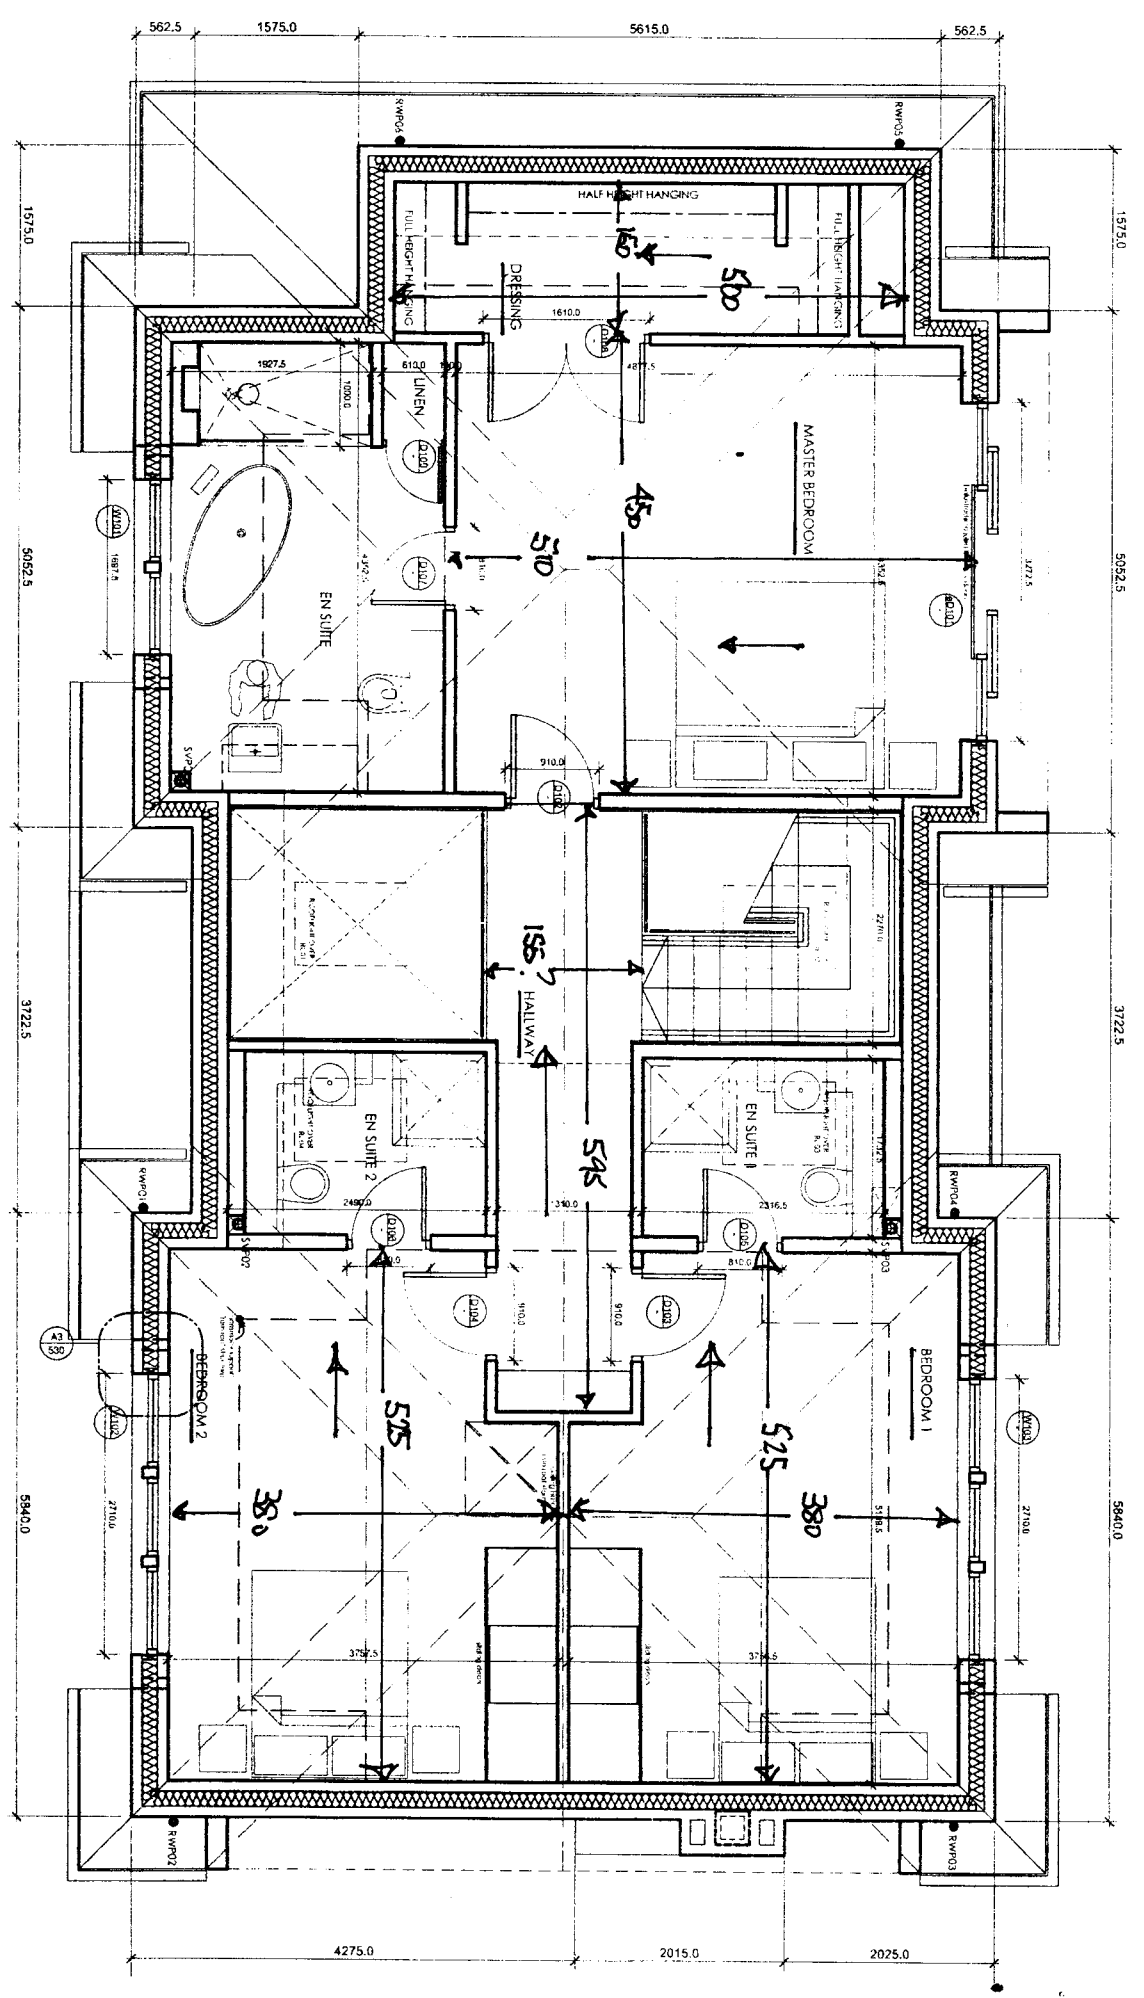

R16392.
 KRAMER
 27 DARLASTON RD
 SW19,
 2 of 2

SARA KRAMER
 07837. 531990.

Revision | Date | System | Status
 5 | 09/12/11 | SC | Issued for Calling
 6 | 07/12/11 | SC | Issued for Calling

Client
 MR & MRS C KRAMER
 27 DARLASTON ROAD, SW19

snell david
 21 Tottenham Court Road
 London W1P 0LP
 Tel: 020 7311 3333
 Fax: 020 7311 3333
 www.snell-david.co.uk

Scale | Date | Drawn | Drawing Number
 1:100 | 10/11 | SC | 528A3/12 B

First Floor Plan
 27 DARLASTON ROAD, SW19