


Using 4m wide, with
pile same way.

--- Joins

1st Floor

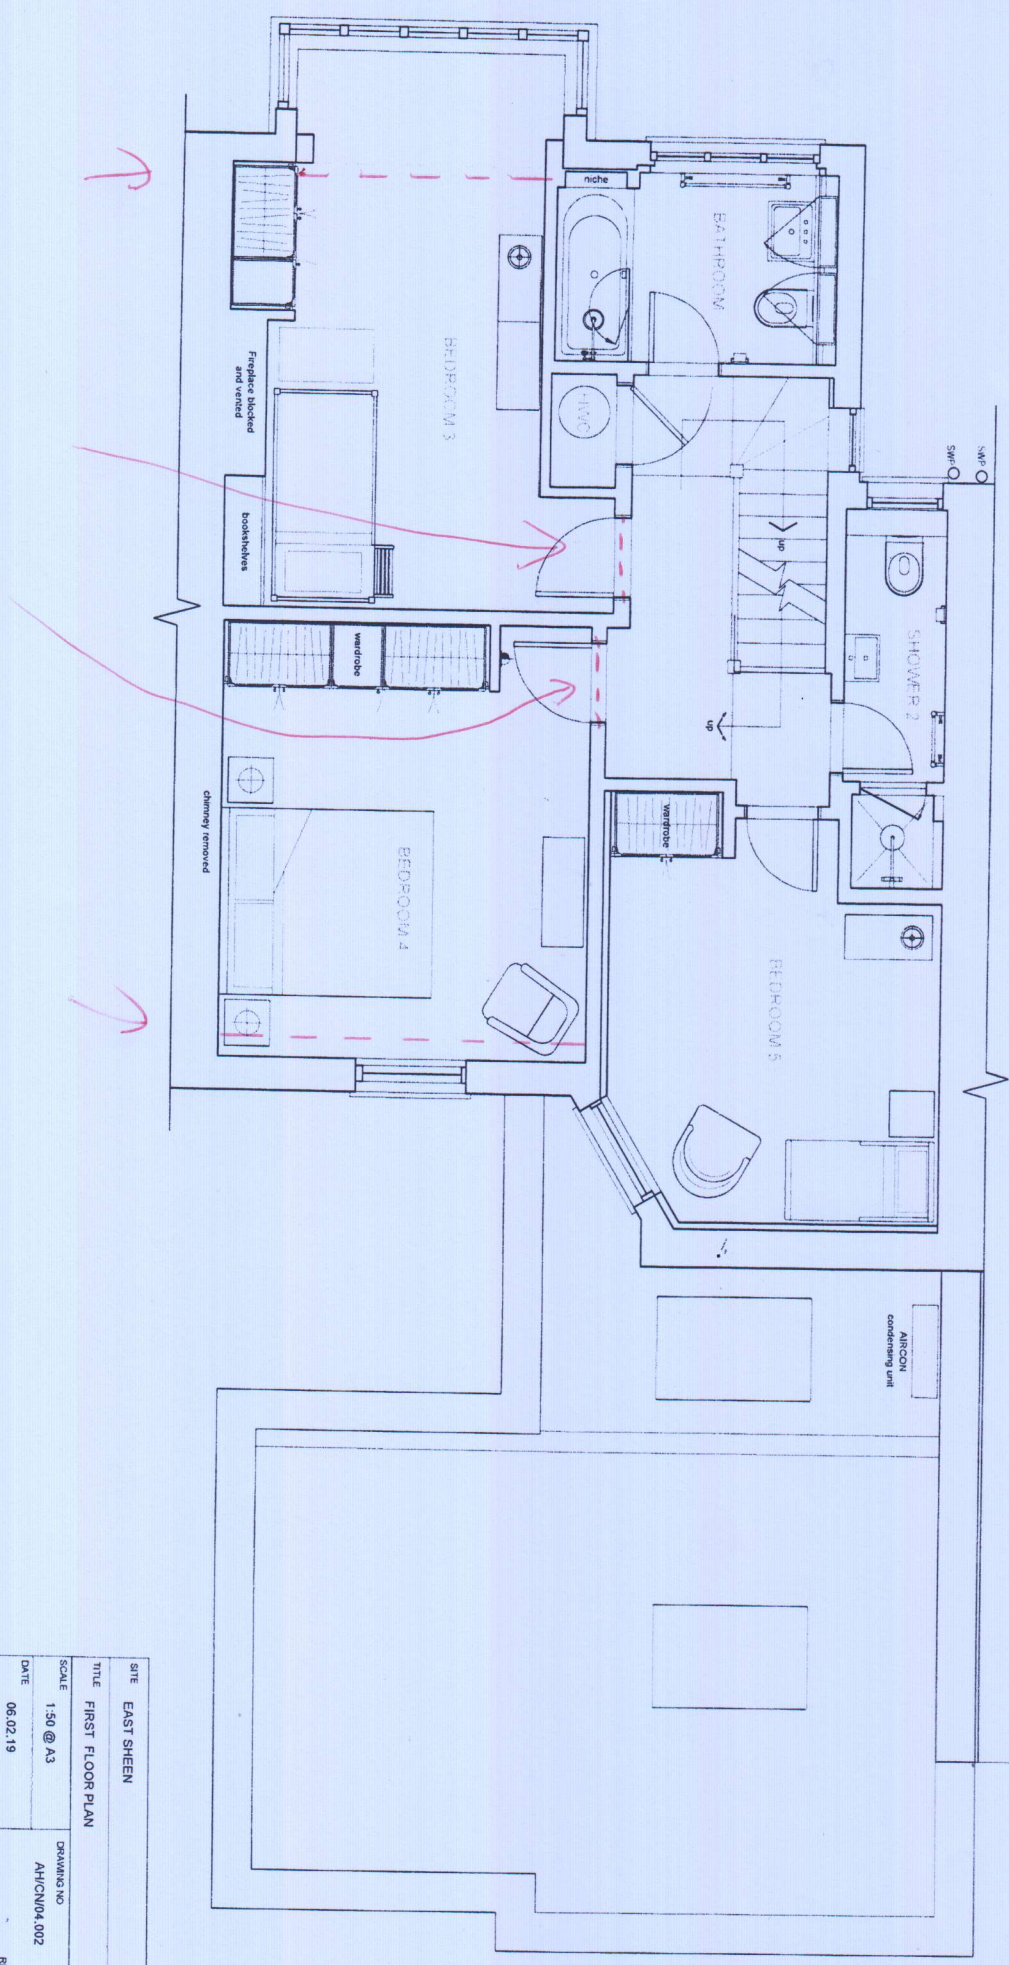


SITE	EAST SHEEN
TITLE	FIRST FLOOR PLAN
SCALE	1:50 @ A3
DATE	06.02.19
DRAWING NO.	AH/CN/04.002
REV	

A
ANNA HEWITSON
DESIGN

Using ten wide, with side
 running same way.

--- JOINS

Top floor

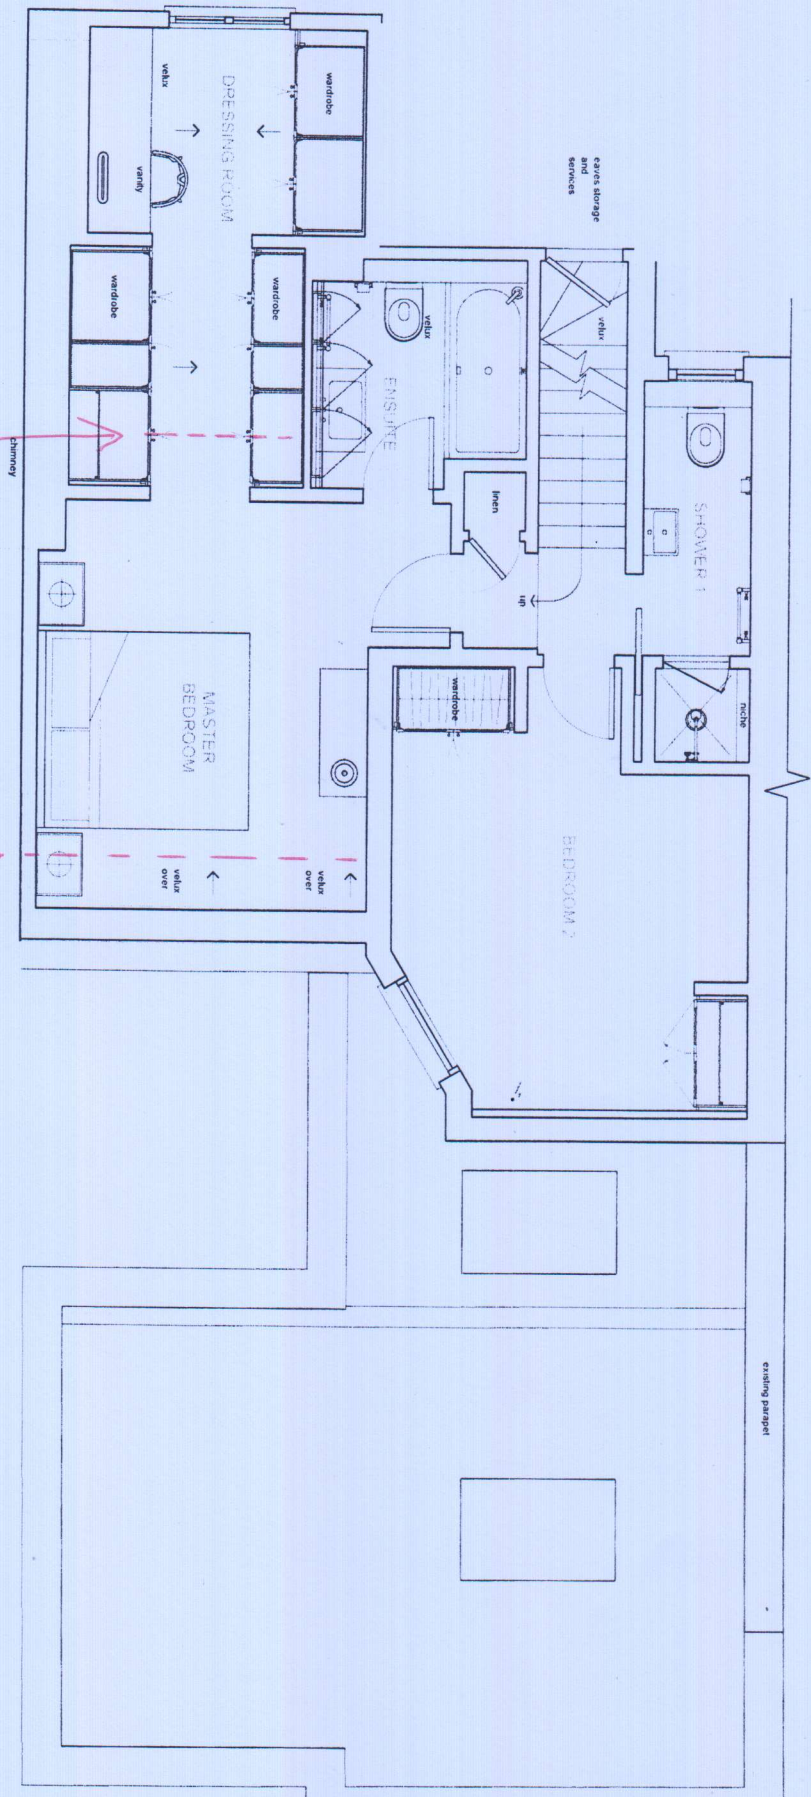

SITE EAST SHEEN		DRAWING NO.	
TITLE SECOND FLOOR PLAN		AH/CH/04.003	
SCALE 1:25 @ A3	DATE 06.02.19	REV	

AA
 ANNA HEWITSON
 DESIGN