


Job No: 526325

Name: FOY MARKO


Address:

Tel:


Sheet: 1 of 2

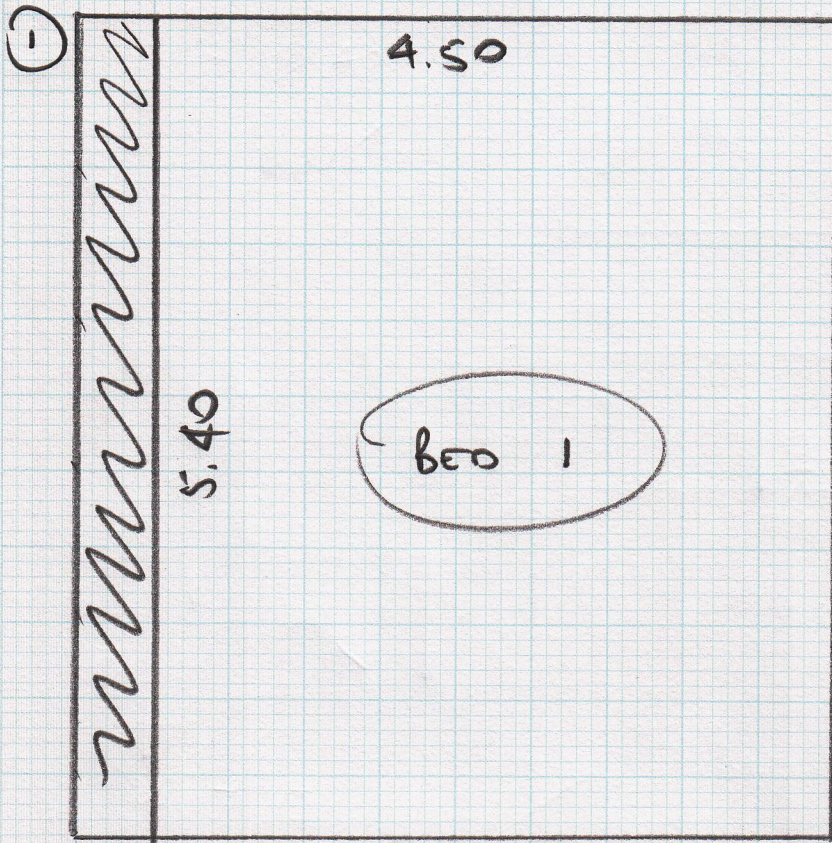

- PLAN ① 5.40 x 5m
 " ② 3.10 x 5m
 " ③ 2.90 x 5m

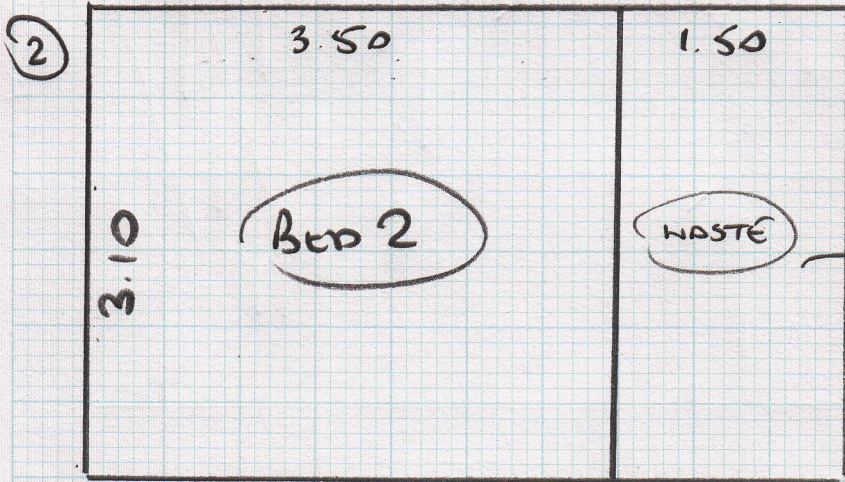

TAKE TO SITE
 JUST IN CASE
 REQUIRED AS JOB
 WAS A BUILDING
 SITE WHEN
 MEASURED

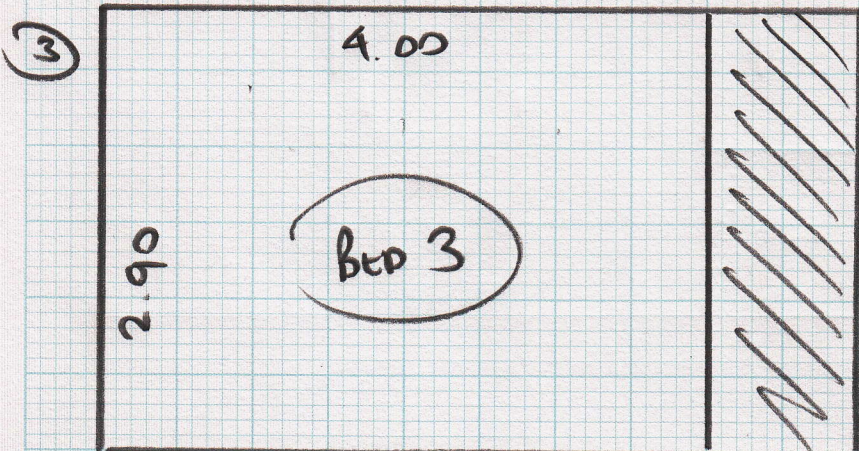

FAY MARKO

S26325

2 of 2


-5th floor
- (LIFT S25 K)

-WOOD FLOORS
-NO W/D
-NO W/F
-NEEDS S/E
-BOBS? NO FLOOR
IM YOU AT PRESENT.

STILL TO
BE BUILT

THIS IS TO BE
A STEP
ACCORDING TO
BUILD ON SITE
AUM 1.50/1 x .90

PROPOSED LAYOUT
VERSION 12

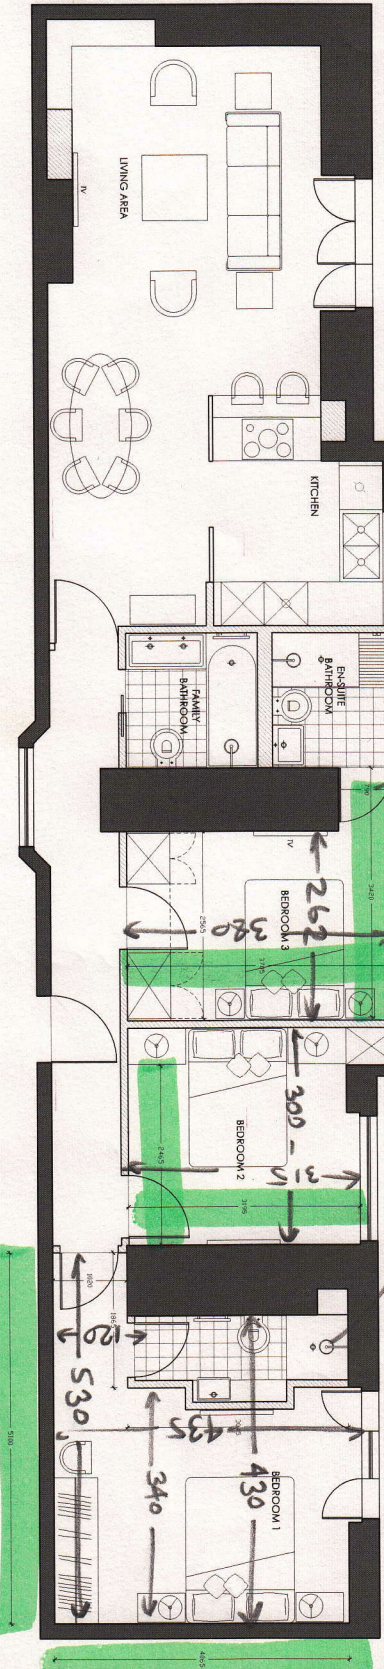

NOTES
HATCHED STUD WALLS
SOLID WALLS

PROJECT TITLE
25 ABERDEEN COURT
MADA VALE, LONDON

CLIENT
ALY POPAT

DRAWING TITLE
FLOOR PLAN
VERSION 12

SCALE
1:50 @ A2

DRAWN BY
FAY MARKOPOULOU
DATE
26 FEB 2013



FAY MARKO LTD
FAY MARKO BUILDING
LONDON NW6 4JG
T. 020 7722 9166
info@faymarko.com
www.faymarko.com