



FIRST FLOOR PLAN

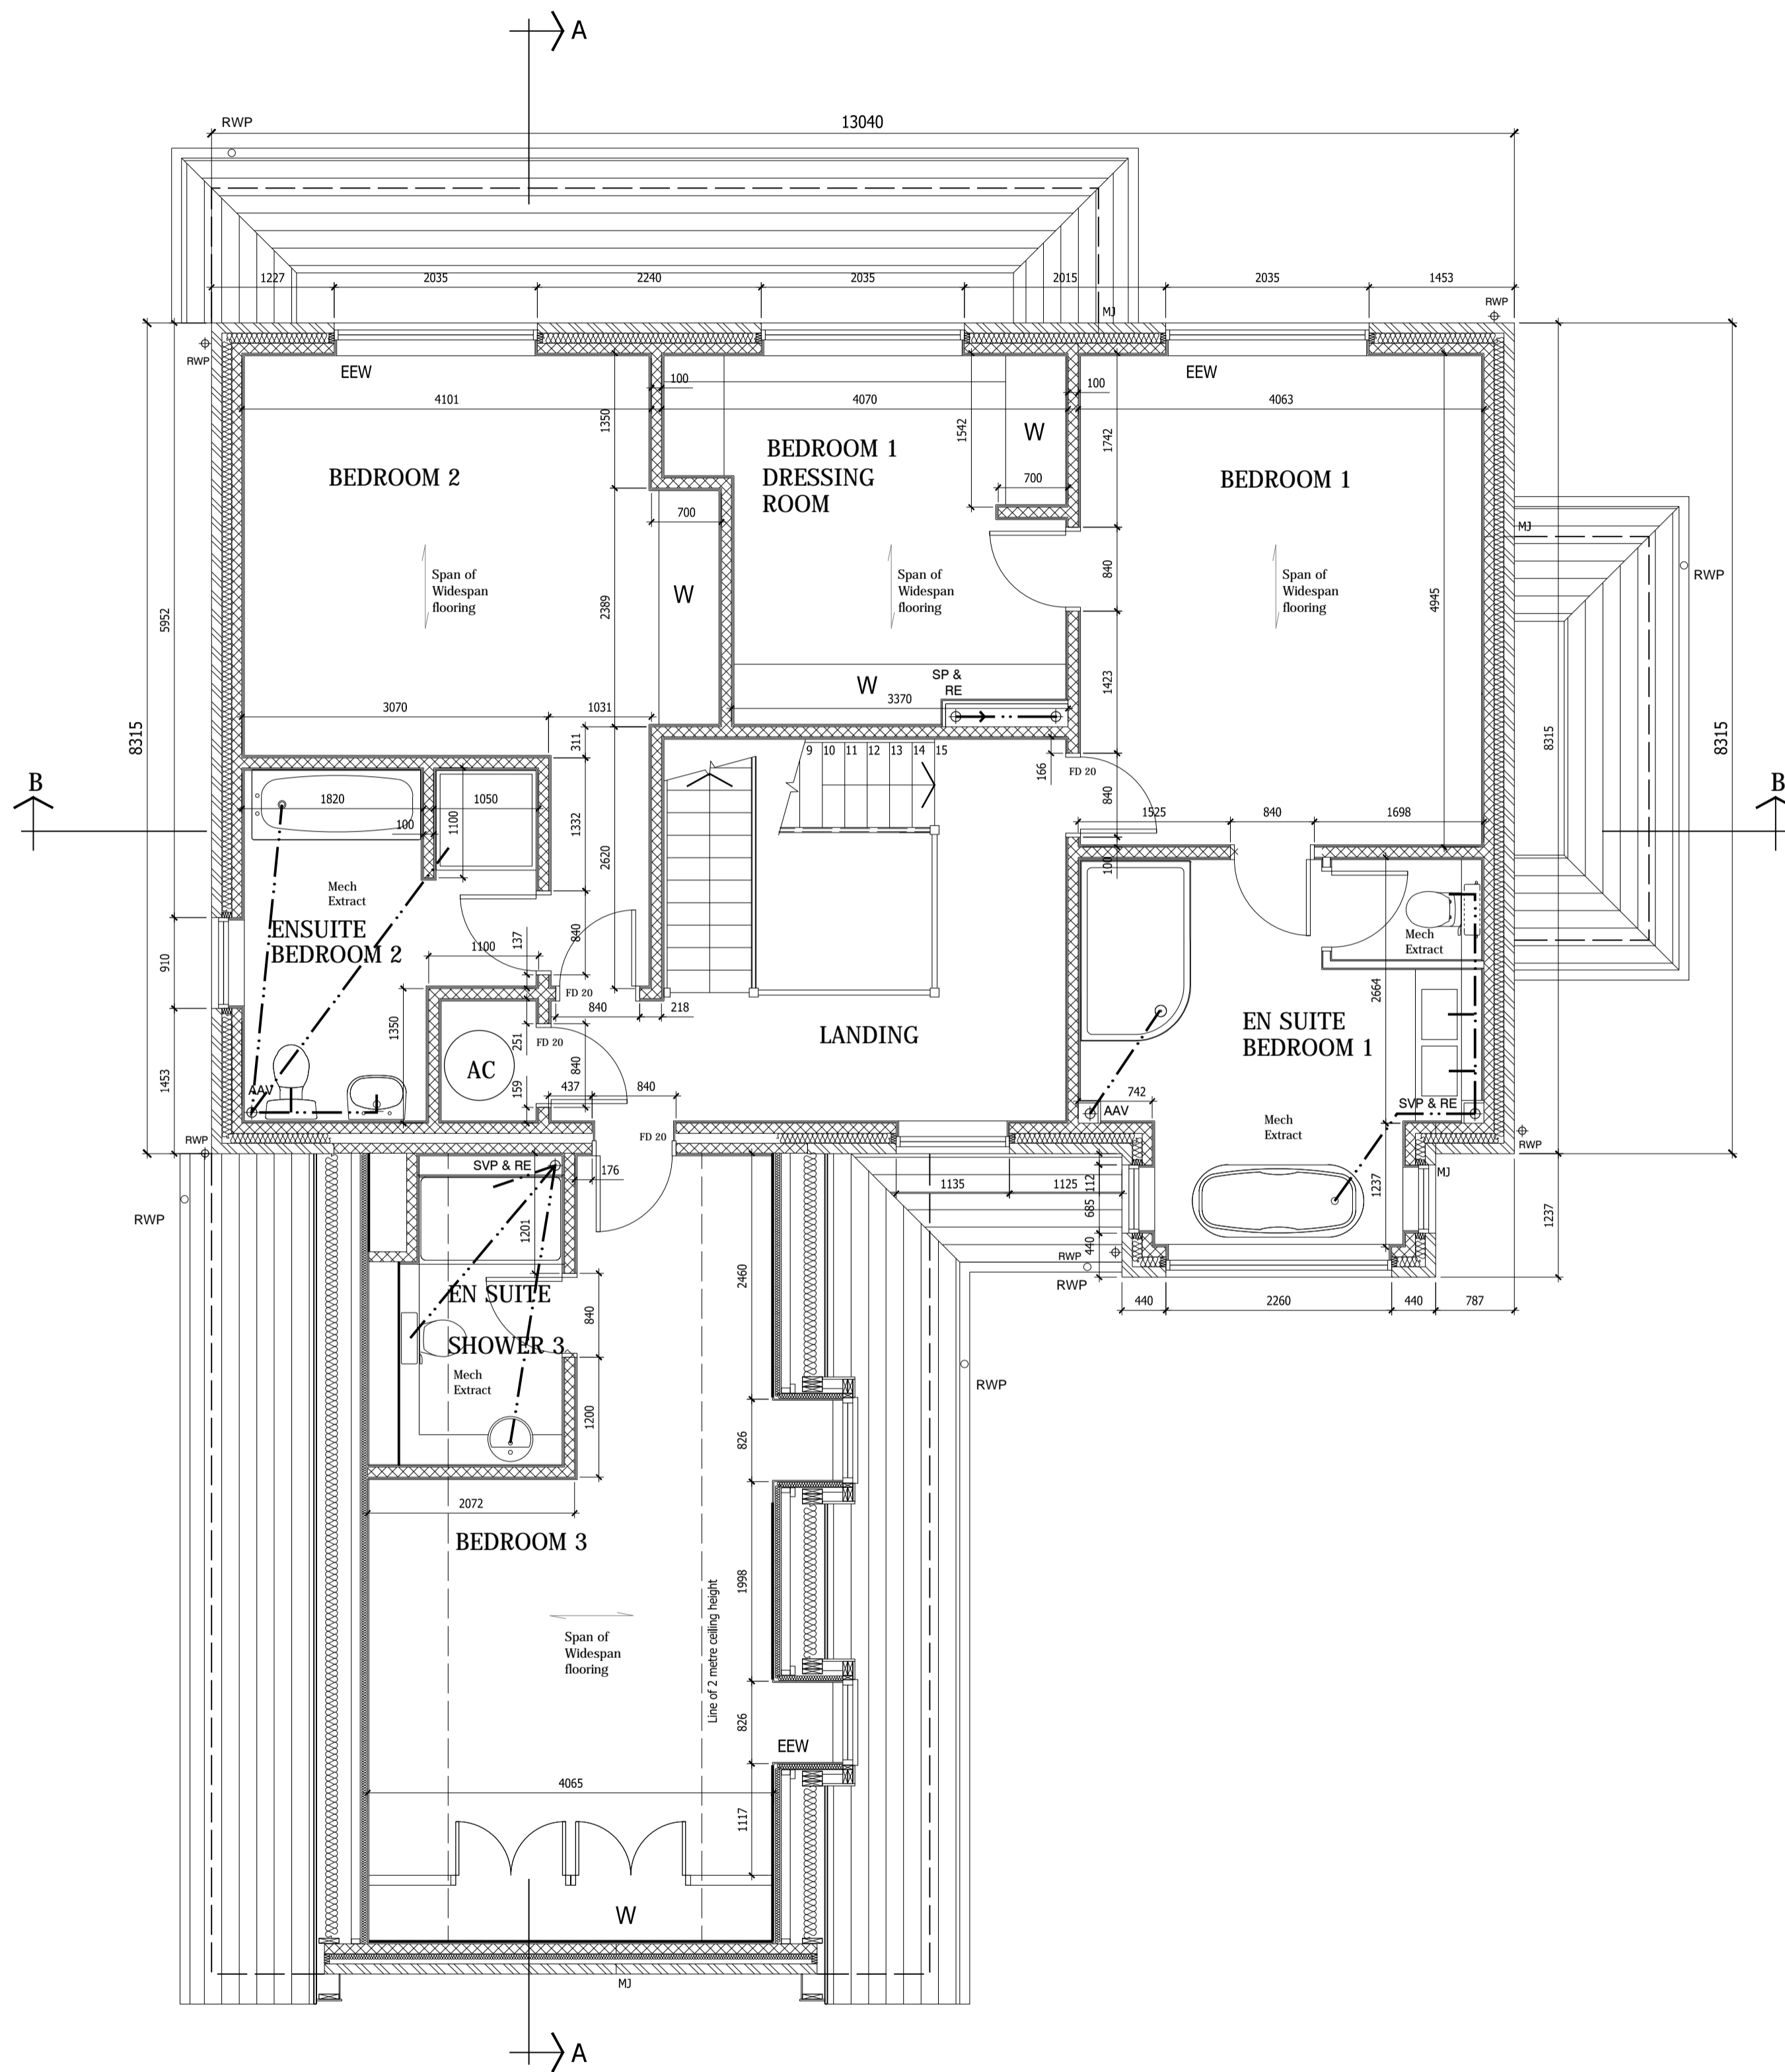

LOFT FLOOR PLAN

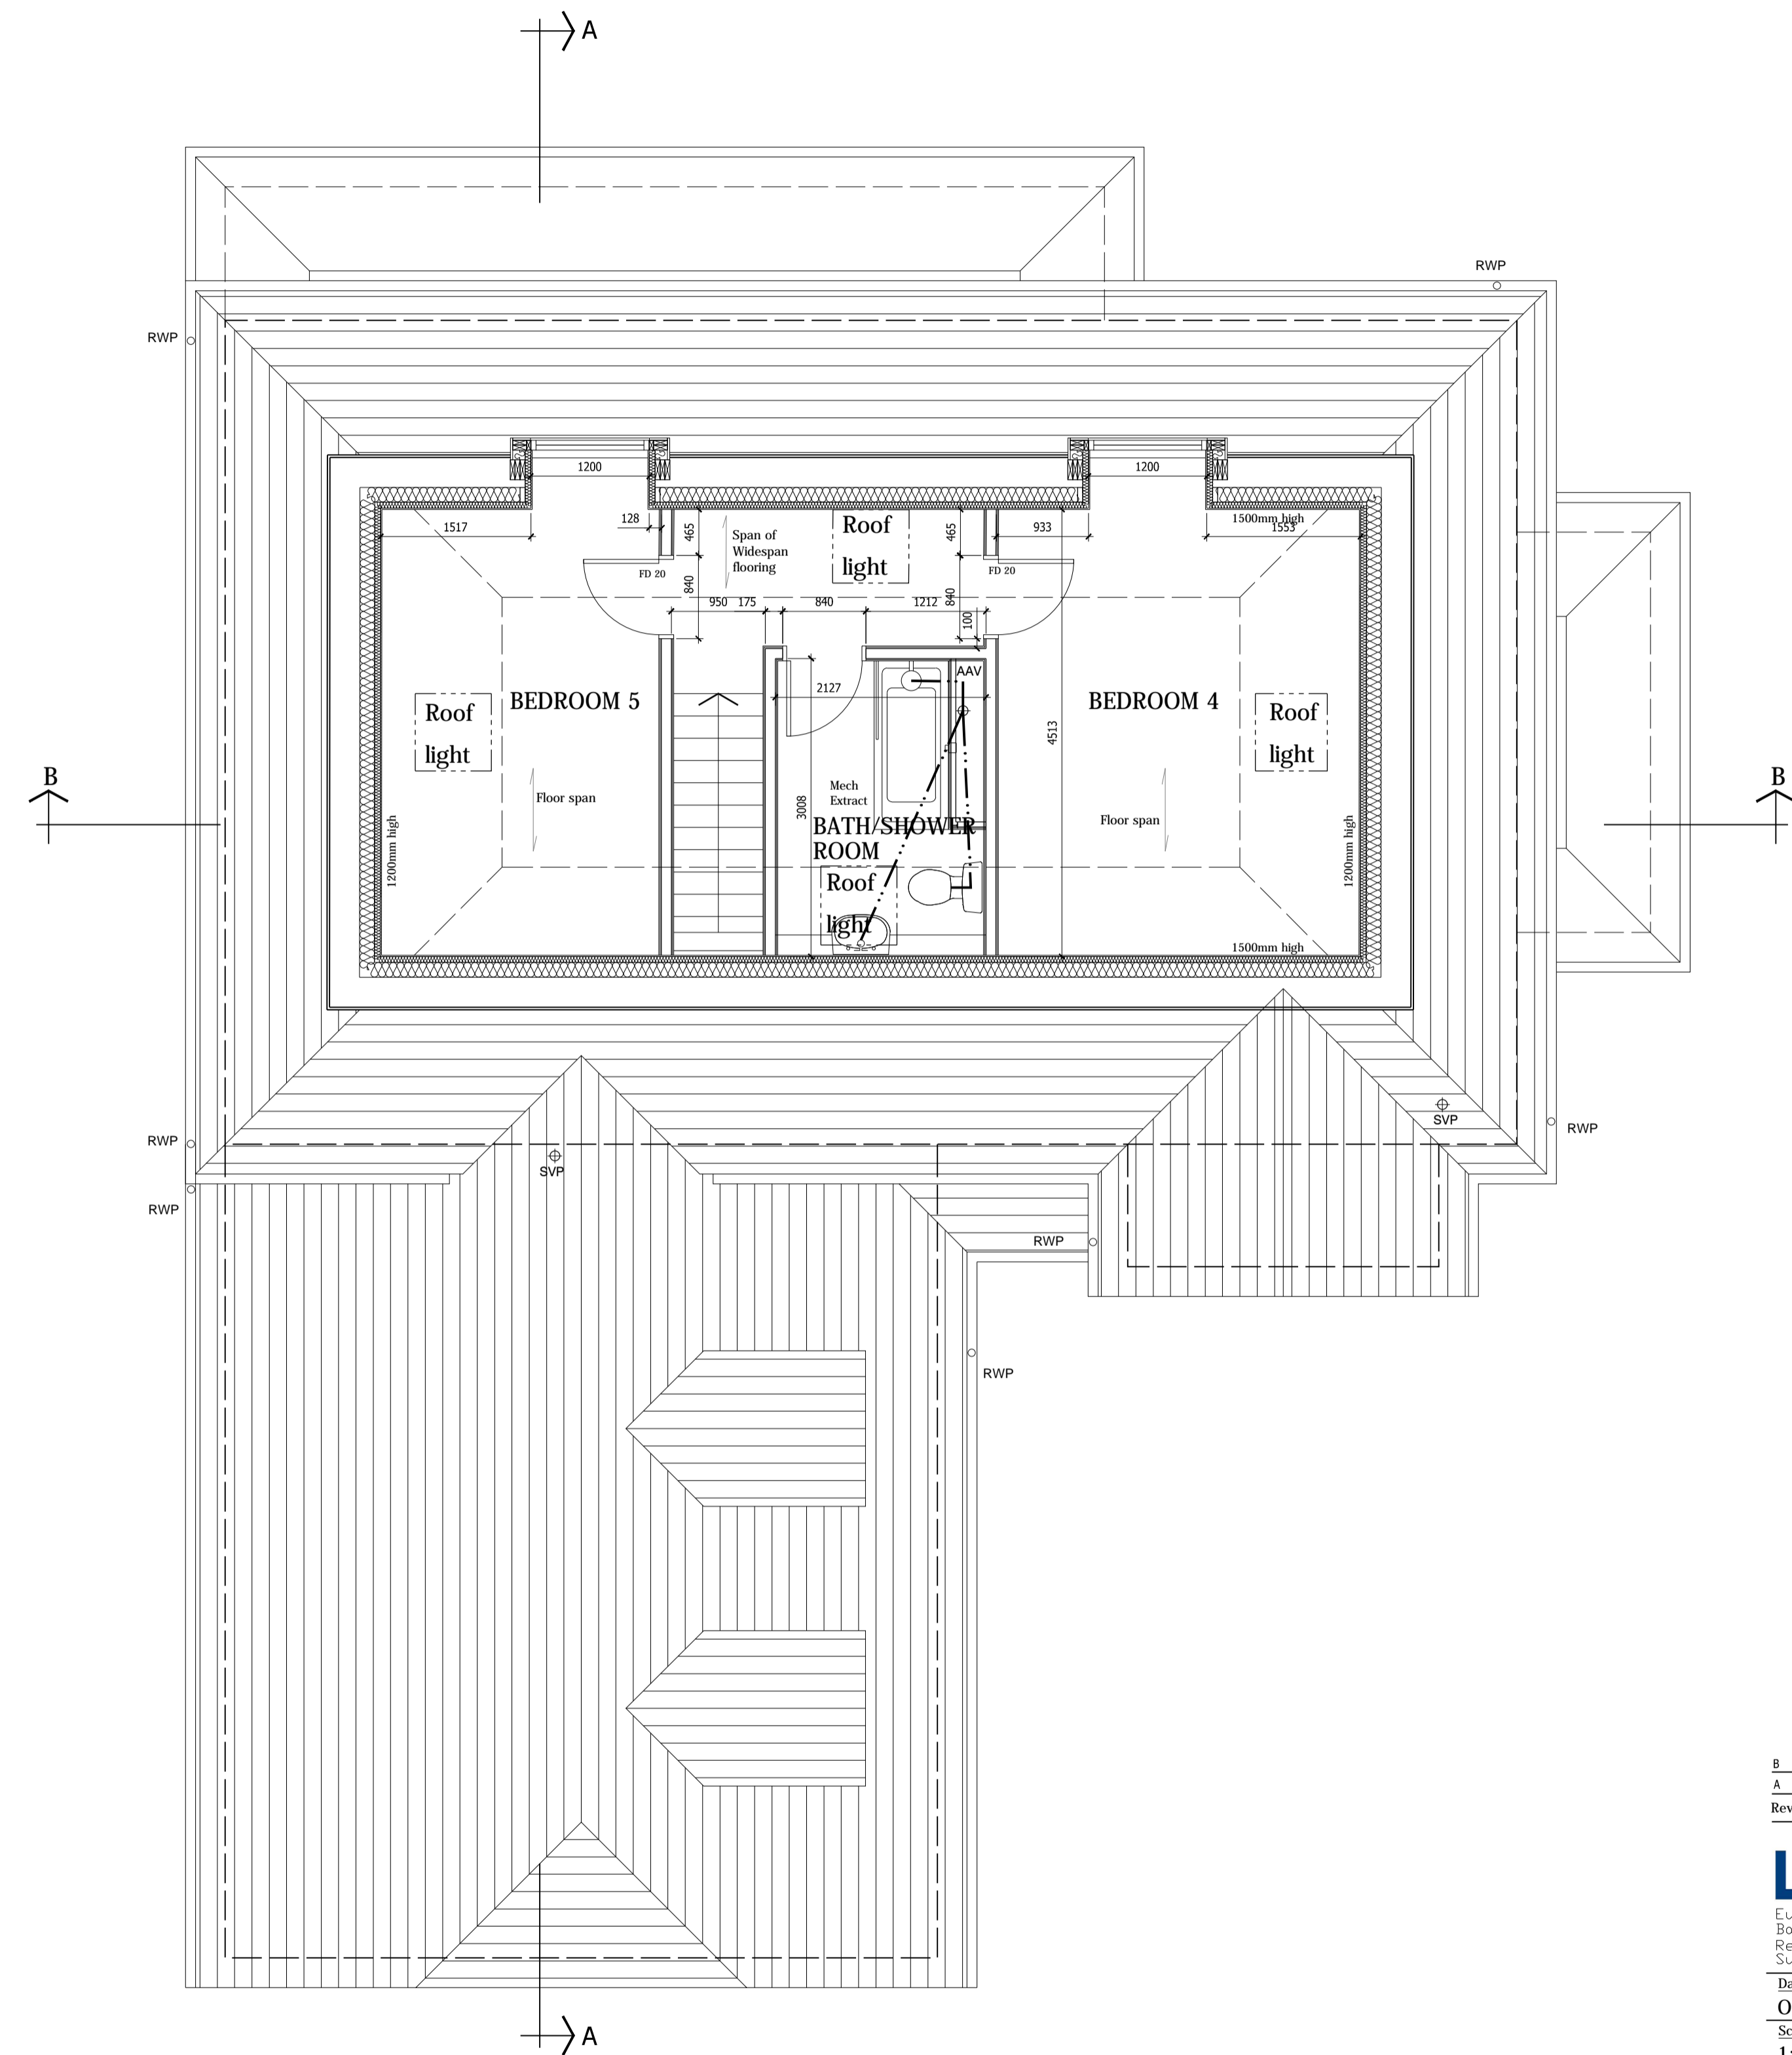

Do not scale from this drawing, except for planning purposes.  
Any discrepancies are to be reported to WS Planning & Architecture.  
Refer to Structural Engineers details for structural design criteria.  
This drawing remains the copyright of WS Planning & Architecture.

Rev	Date	Description
B	25.11.15	Final Issue
A	28.10.15	Client amendments

**WS PLANNING & ARCHITECTURE**  
Europe House  
Boncroft House,  
Reigate  
Surrey, RH2 7RP  
T: 01737 224711  
F: 01737 226311  
www.wspla.co.uk

Date	OCT 2015	Drawn By	SP
Scale	1:50@ A1	Checked	KA

Client  
Windsor Homes plc

Project  
Northcroft House  
Englefield Green

Title  
Plot 1  
First & Loft Plans

Drawing No.  
J002041/ BR02 B