

HW DESIGN LTD

71 South Western Road, St Margarets TW1 1LG
 t: 0783 466 2952
 hannahwoon@hwdesign.co.uk

REVISION NOTES
 Rev A - 11/01/2021 - Doors, windows, flooring, radiators annotated

CLIENT NAME
MR. COTTON AND MS. WOON


PROPOSED GROUND FLOOR PLAN

PROJECT NAME
71 SOUTH WESTERN ROAD

STATUS **For Construction**
 DATE **06/12/2020**
 SIZE **A3**
 DRAWING NUMBER **P / 01**
 SCALE **1:50**

ST MARGARETS TW1 1LG

SCALE **1:50**
 REV **A**

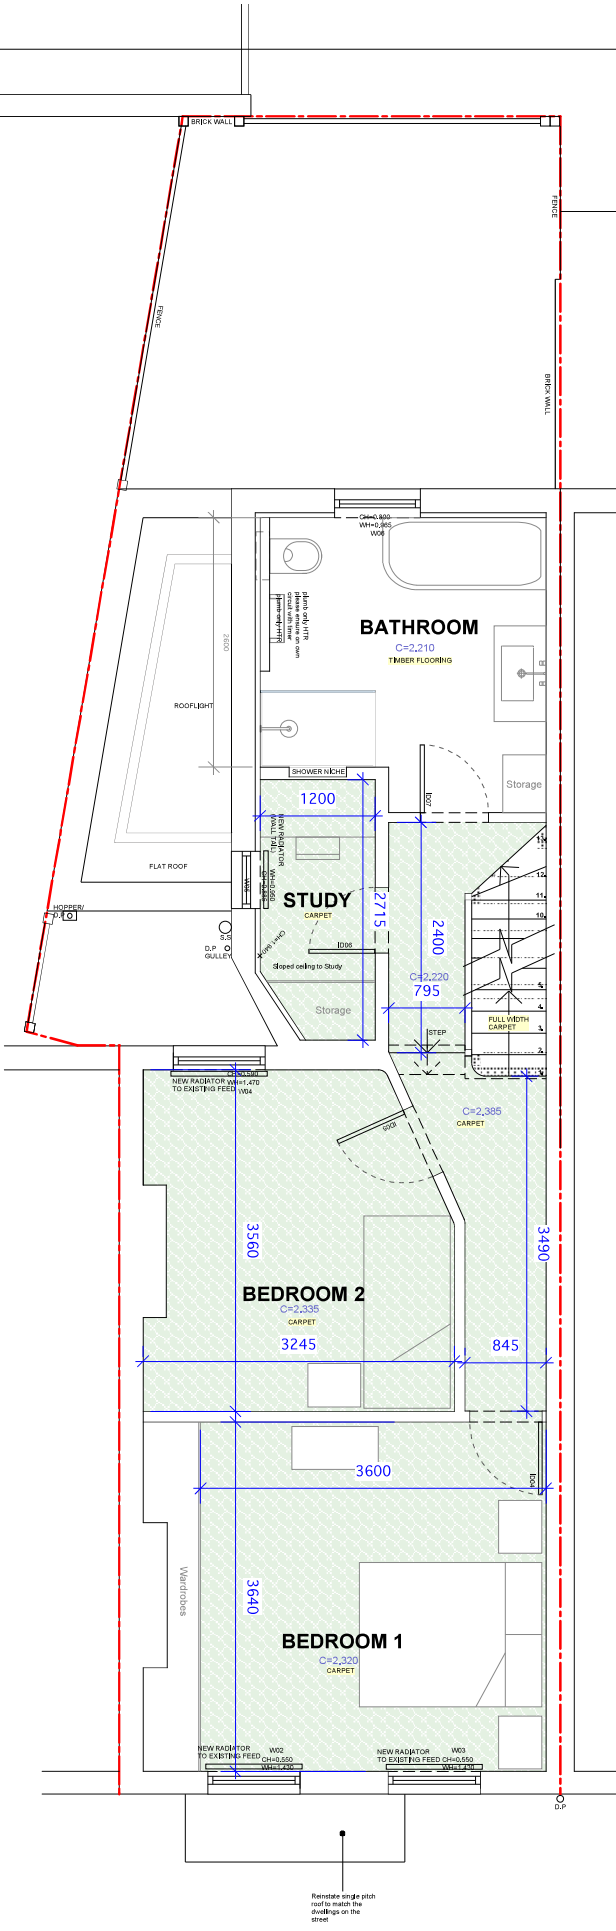

REVISION NOTES
 Rev A - 11/01/2021 - Doors, windows, flooring, radiators annotated

CLIENT NAME

MR. COTTON AND MS. WOON

PROPOSED FIRST FLOOR
 PLAN

HWW DESIGN LTD

71 South Western Road, St Margarets TW1 1LG
 t: 0782 466 2952
 hannahwoon@hwwdesign.com

PROJECT NAME

71 SOUTH WESTERN ROAD

STATUS For Construction

DATE 06/12/2020

SIZE A3


SCALE 1:50

ST MARGARETS TW1 1LG

DRAWING NUMBER

P / 02

REV A

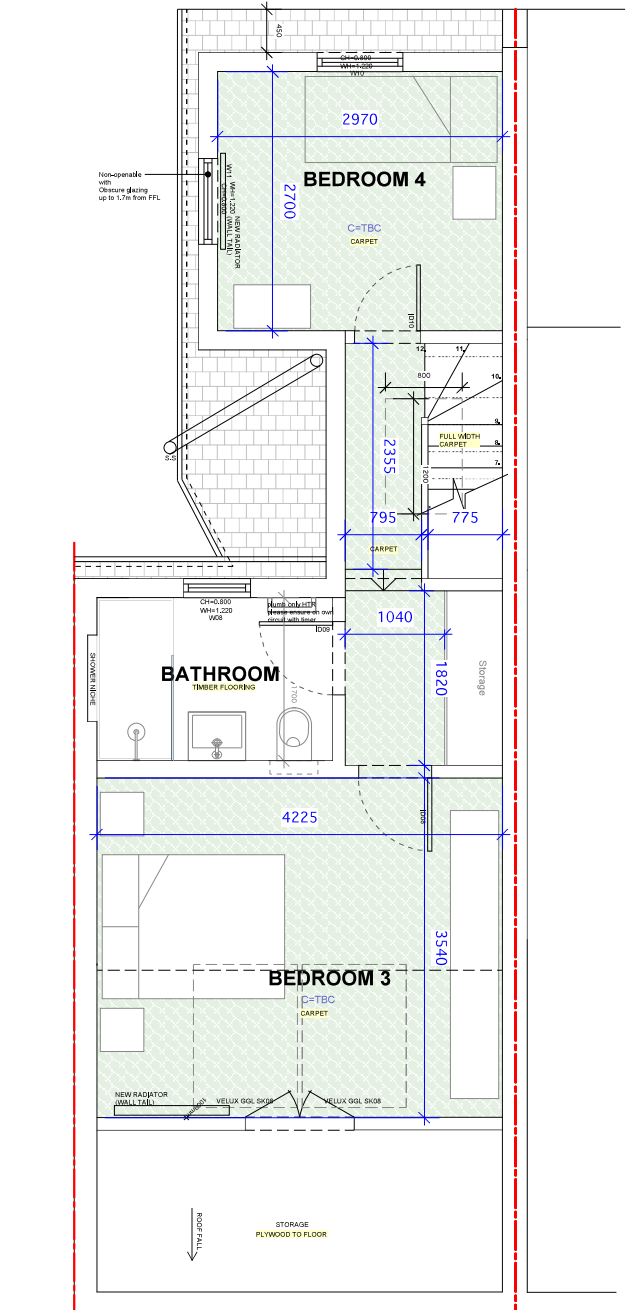

REVISION NOTES
 Rev A - 11/01/2021 - Doors, windows, flooring, radiators annotated

HWV DESIGN LTD

71 South Western Road, St Margarets TW1 1LG
 t: 0782 466 2952
 hannahwoon@hvwdesign.com

CLIENT NAME
MR. COTTON AND MS. WOON

PROPOSED SECOND FLOOR PLAN

PROJECT NAME
**71 SOUTH WESTERN ROAD
 ST MARGARETS TW1 1LG**

STATUS	For Construction
DATE	31/12/2020
SIZE	A3
DRAWING NUMBER	P / 03
SCALE	1:50
REV	A