

RevD 24 Nov step in floor shown

VC DESIGN
 Architecture + Interiors

T: 07984 069145
 81 South Worple Way, London SW14 8NG
 veronicacongdon@blueyonder.co.uk

PROJECT:
 59 VICARAGE ROAD SW14 8RZ


PROPOSED SECOND FLOOR PLAN 1:50 @ A3

FLOORING Dwg No. 303

Revision No.-D 24 Nov

5000

5m

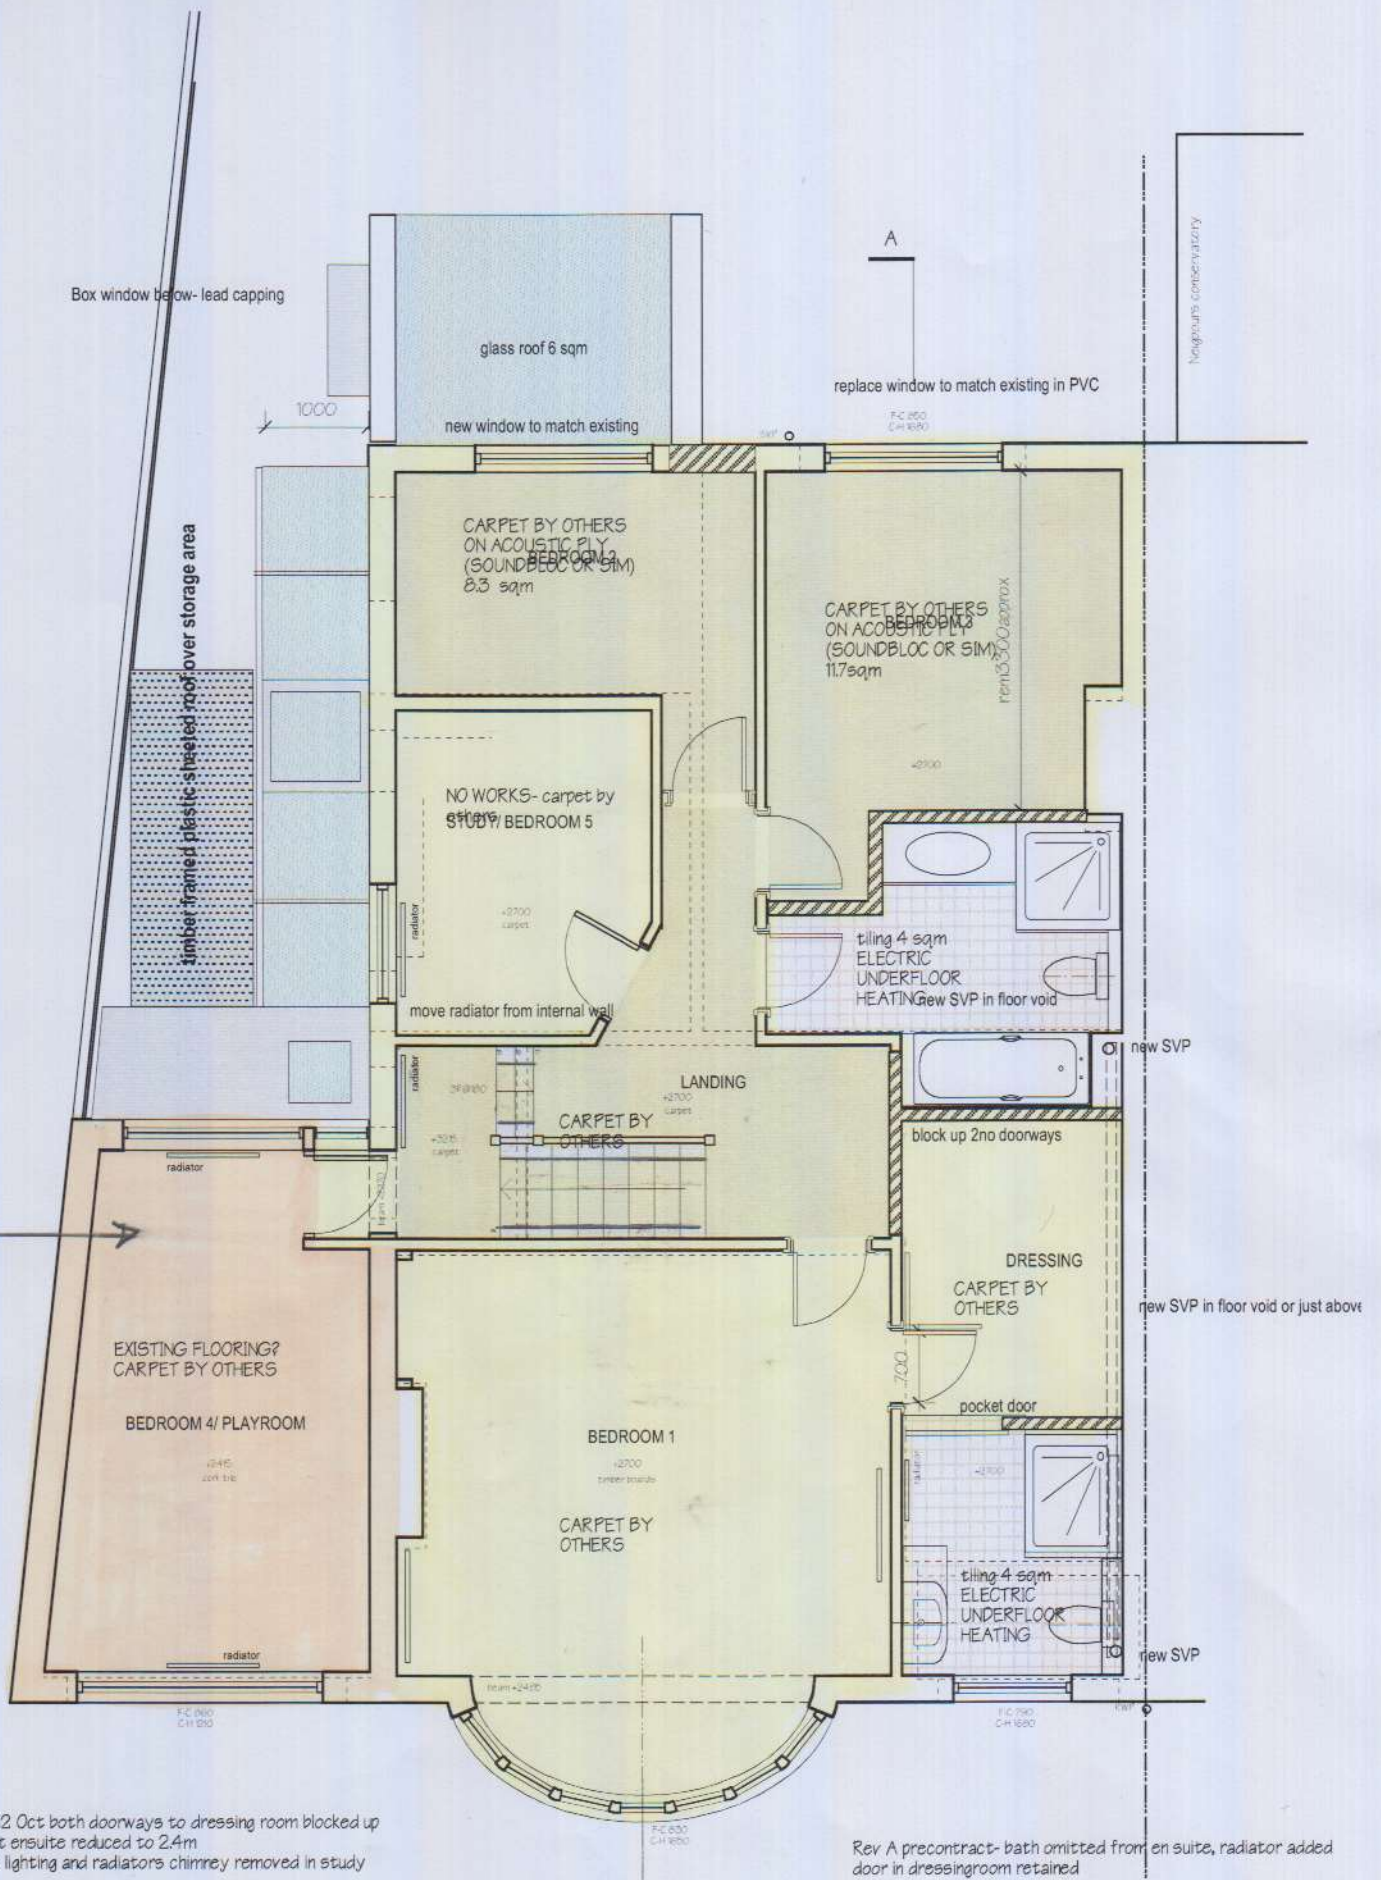

Revision D 12 Oct both doorways to dressing room blocked up
 Rev E 21 Oct ensuite reduced to 2.4m
 Rev F 7 Nov lighting and radiators chimney removed in study

Rev A precontract- bath omitted from en suite, radiator added door in dressingroom retained

VC DESIGN
 Architecture + Interiors

T: 07984 069145
 81 South Worple Way, London SW14 8NG
 veronicacongdon@blueyonder.co.uk

PROJECT:
 59 VICARAGE ROAD SW14 8RZ

PROPOSED FIRST FLOOR PLAN 1:50 @ A3

FLOORING

Dwg No. 302

Revision F

21 October 2014