

NOTES:  
 DO NOT SCALE.  
 Report all discrepancies, errors and omissions.  
 Verify all dimensions on site before commencing any work on site or preparing shop drawings.  
 All materials, components and workmanship are to comply with the manufacturer's recommendations and specifications. For all specialist work, see relevant drawings.  
 This drawing and design are copyright of Clague LLP  
 Registration number OC335948.

Rev Date Description


Scale 1:50 @ A1  
 Date January 2019  
 Drawn by HW  
 Checked by JK

CLAGUE ARCHITECTS

62 Burgess, Canterbury  
 Kent CT1 2BH  
 1 Kribsome Court, Luton Road,  
 Harpenden, Hertfordshire AL5 3BL  
 4th Floor, 99 Charterhouse Street  
 London EC1M 6HR  
 01227 762060  
 01582 765102  
 0203 597 6112

CANTERBURY LONDON HARPENDEN

Drawing Number 23428A/204  
 Revision

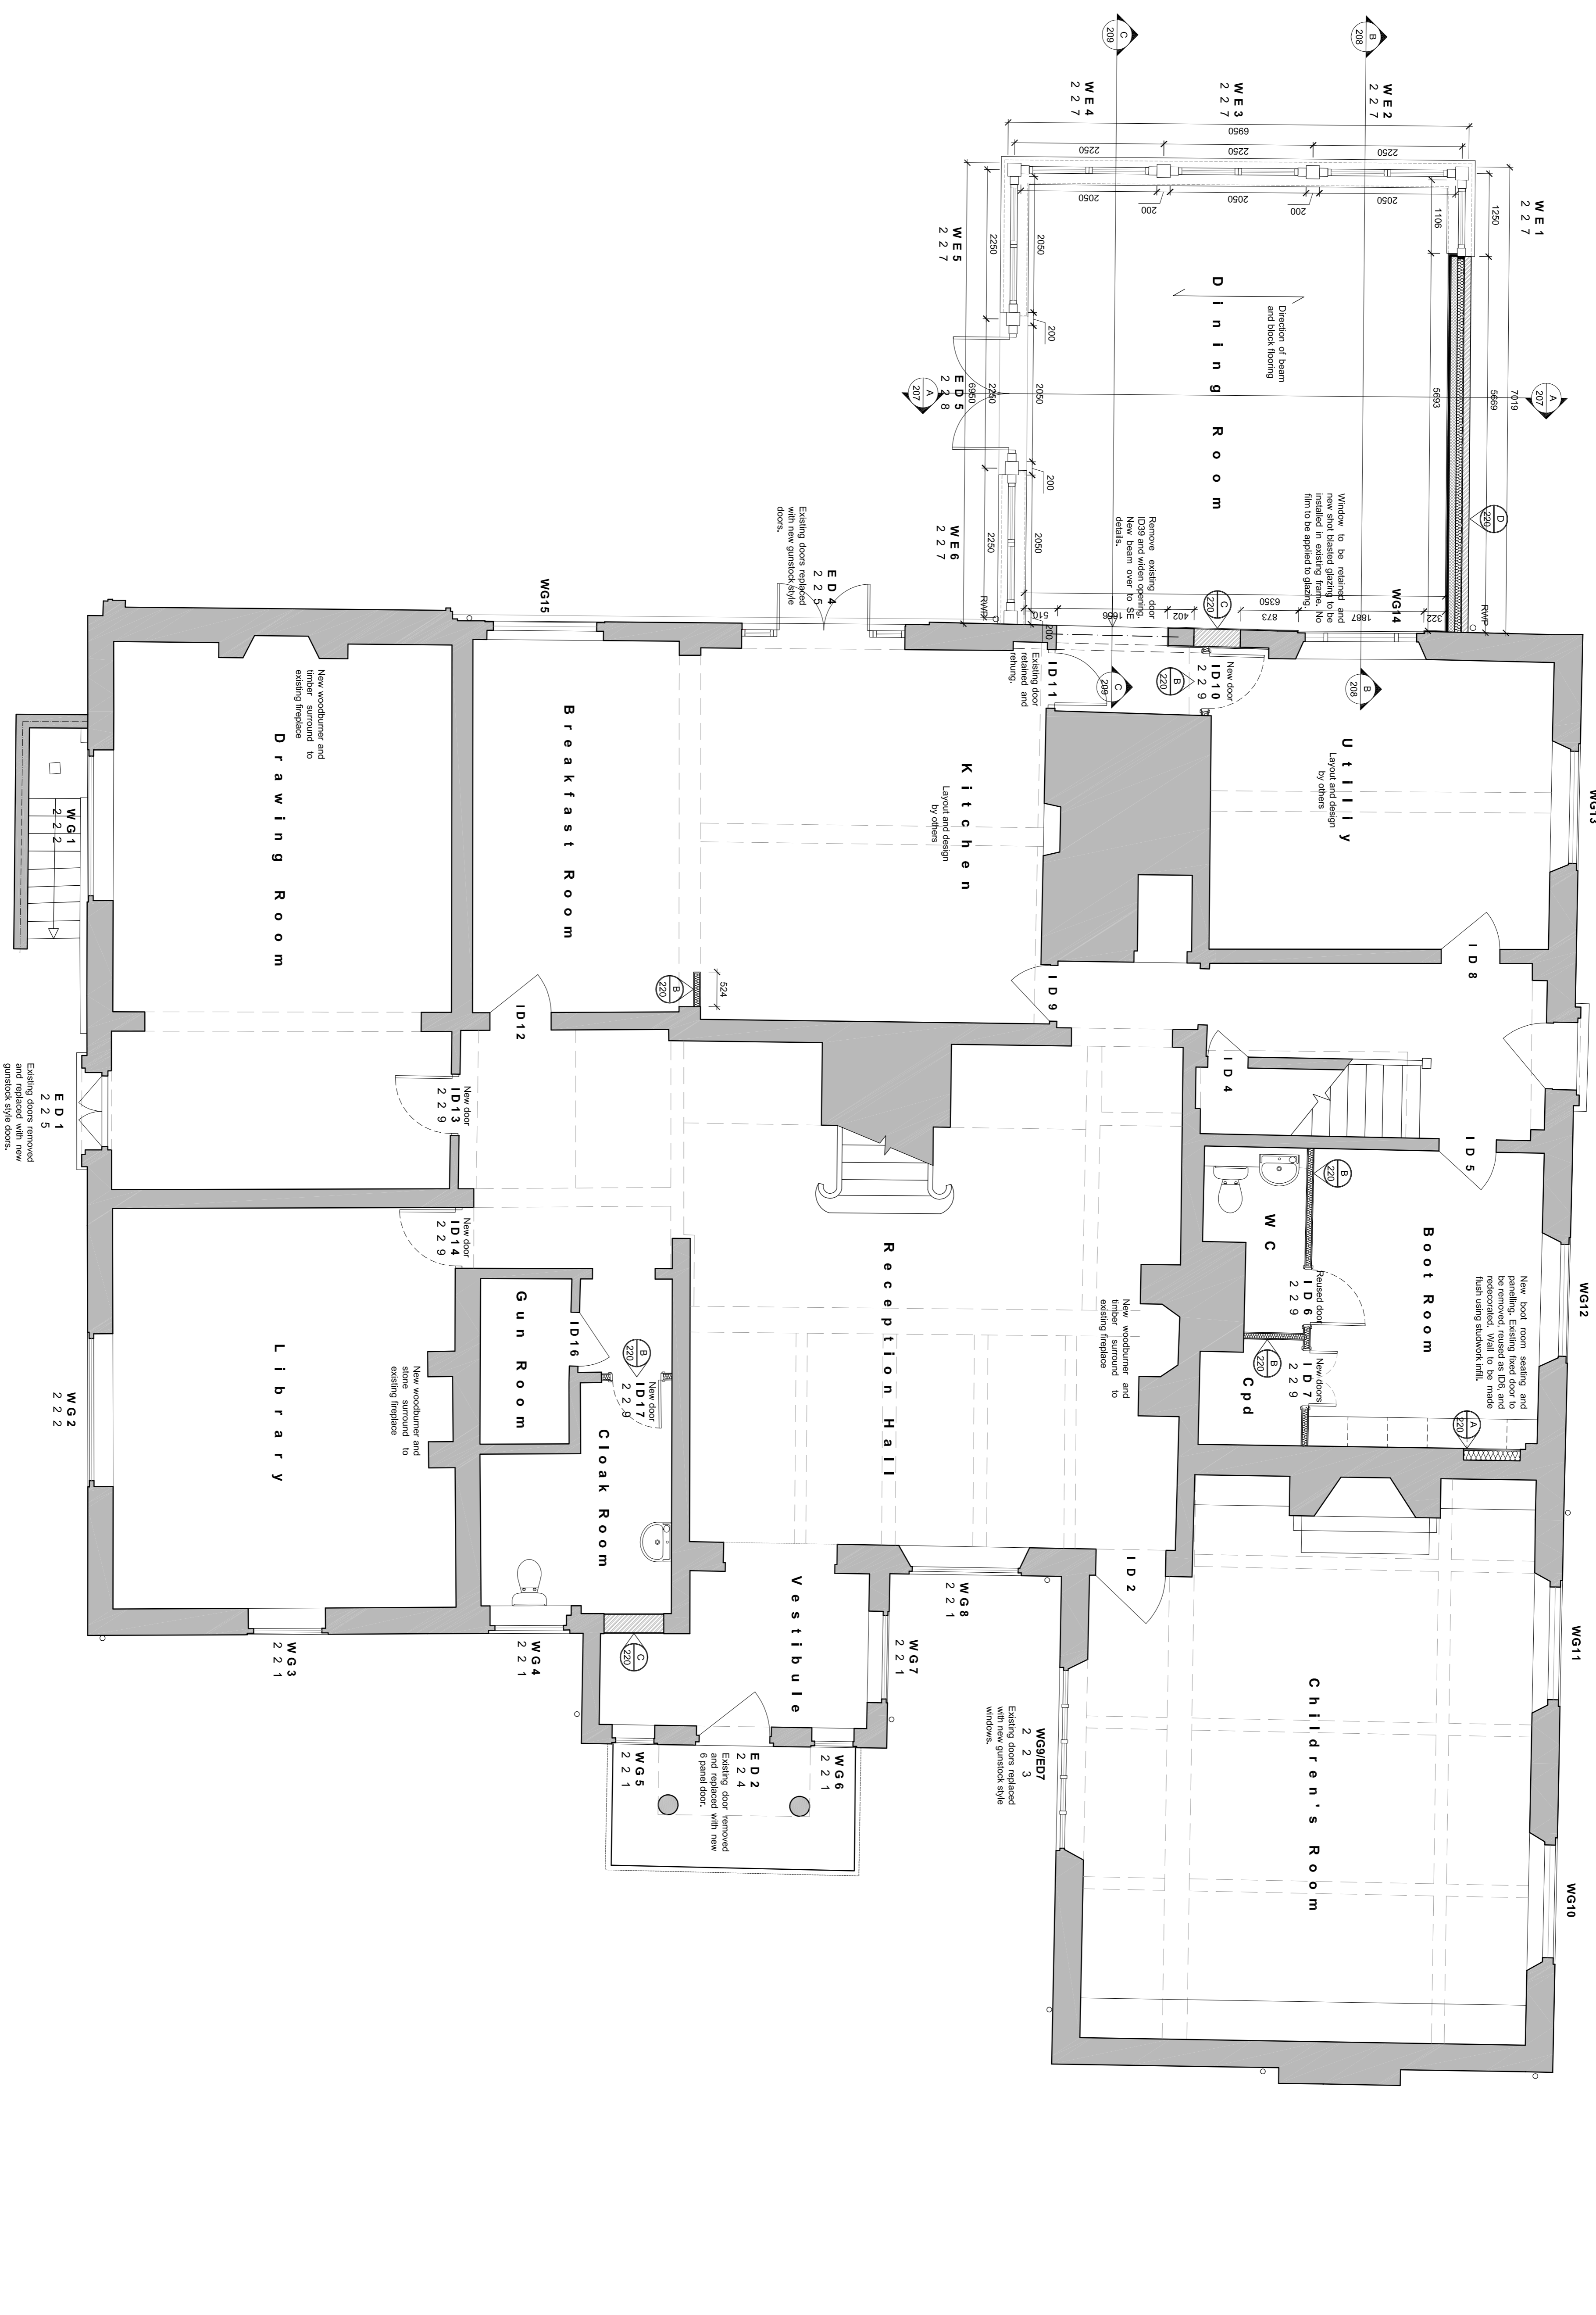

Proposed Ground Floor Plan 1500mm above GL  
 Scale 1:50 @ A1