

**DISCLAIMER NOTICE**  
 This set of drawings is the property of Ascot Design. It is to be used only for the project for which it is issued. No part of these drawings may be reproduced, stored in a retrieval system, or transmitted in any form or by any means, electronic, mechanical, photocopying, recording, or by any information storage and retrieval system, without the prior written permission of Ascot Design. All dimensions and levels to be indicated on the drawings are to be taken from the finished floor level unless otherwise stated. Any dimensions shown in red are to be taken from the finished floor level.

HALEBOURNE  
 R17130  
 Grounds floor


T Edgex x 7.  
 Dwg. x 2.  
 Shim 12mm x 7

Rev	Desc	Detail
C1	15.05.15	FIRST CONSTRUCTION ISSUE
T1	24.03.15	ISSUED FOR TENDER

CONSTRUCTION ISSUE

**ASCOT DESIGN**  
 Architecture


Studio: 10, 11, 12, 1000

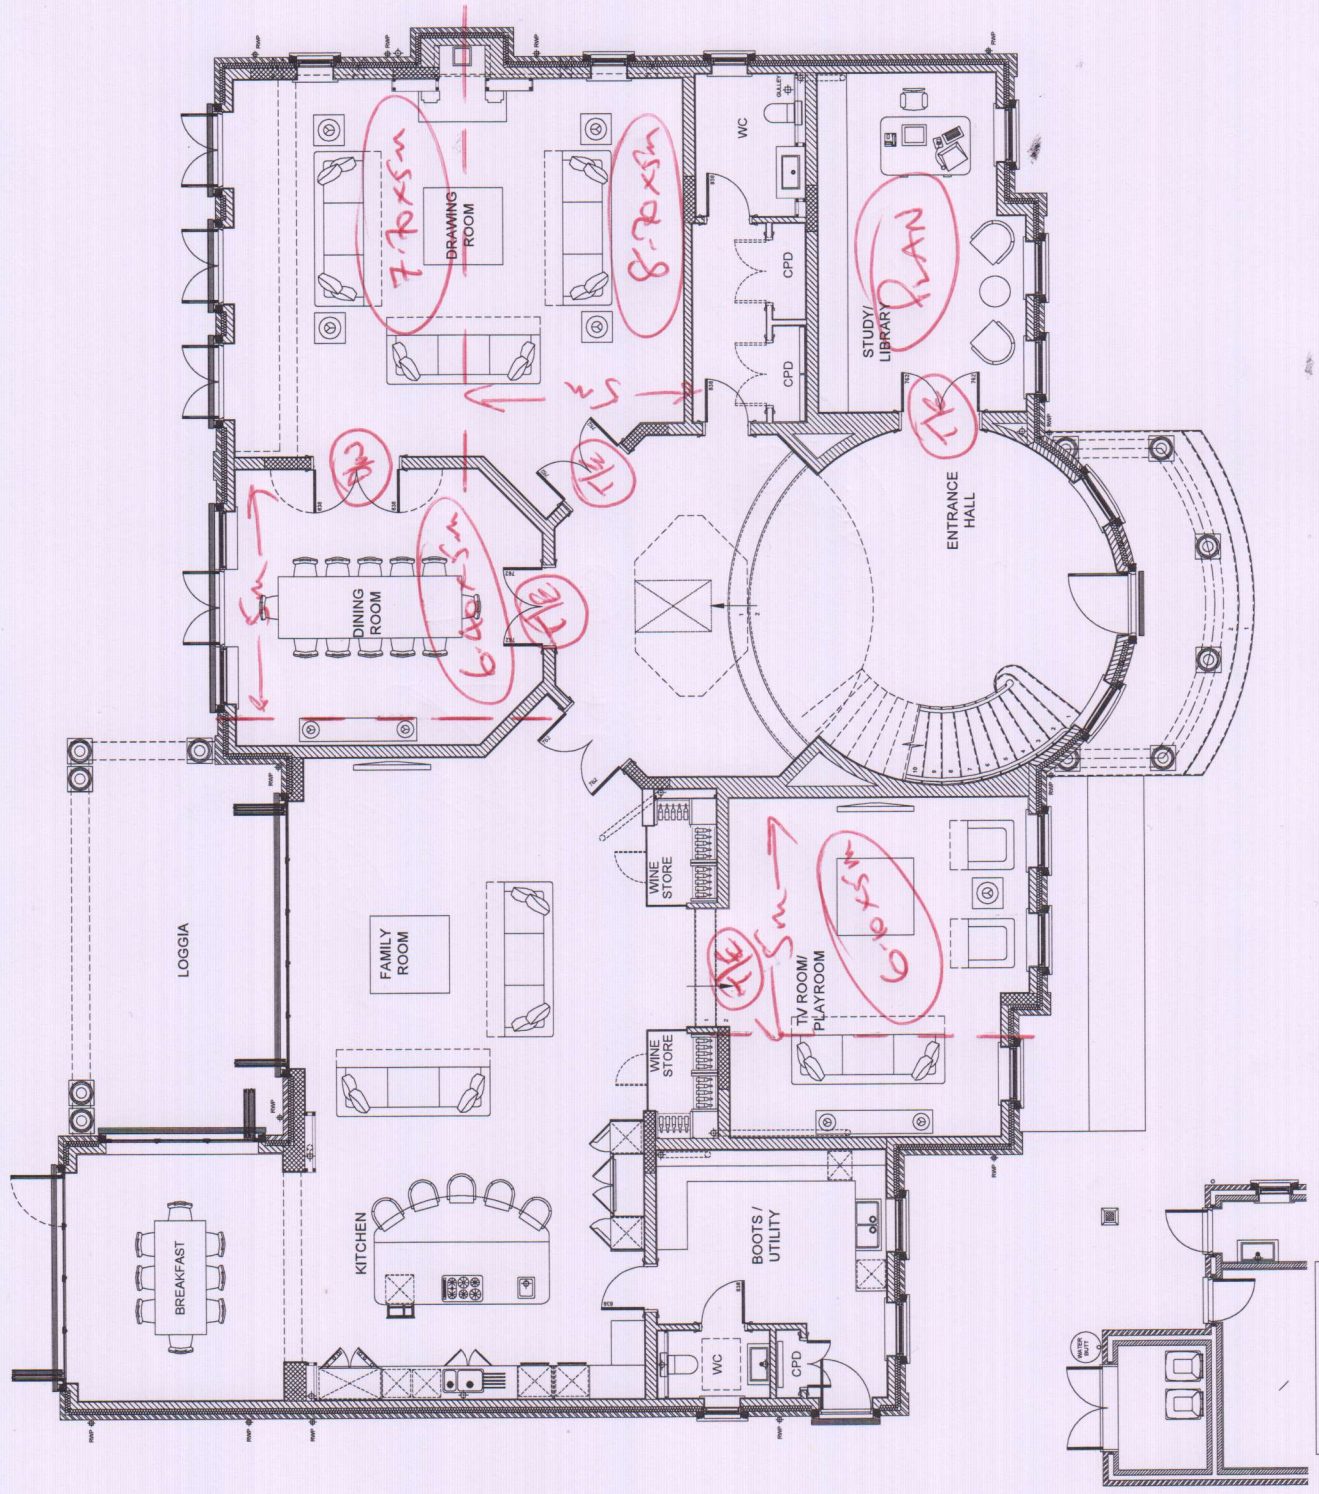

ALL DIMENSIONS ARE TO FINISHED FLOOR LEVEL UNLESS OTHERWISE STATED.  
 ALL DIMENSIONS ARE TO BE TAKEN FROM THE FINISHED FLOOR LEVEL UNLESS OTHERWISE STATED.

**DISCLAIMER NOTE**  
 On the issue of the design, the client is advised to be aware that the design is for information only and is not intended to be used for construction. Any construction should be subject to a separate contract. Any responsibility should be subject to a separate contract. © 2015 Ascot Design Ltd.

HALEBOURNE  
 R17H30  
 TOP FLOOR  
 Tledgex . S.  
 DN x 3

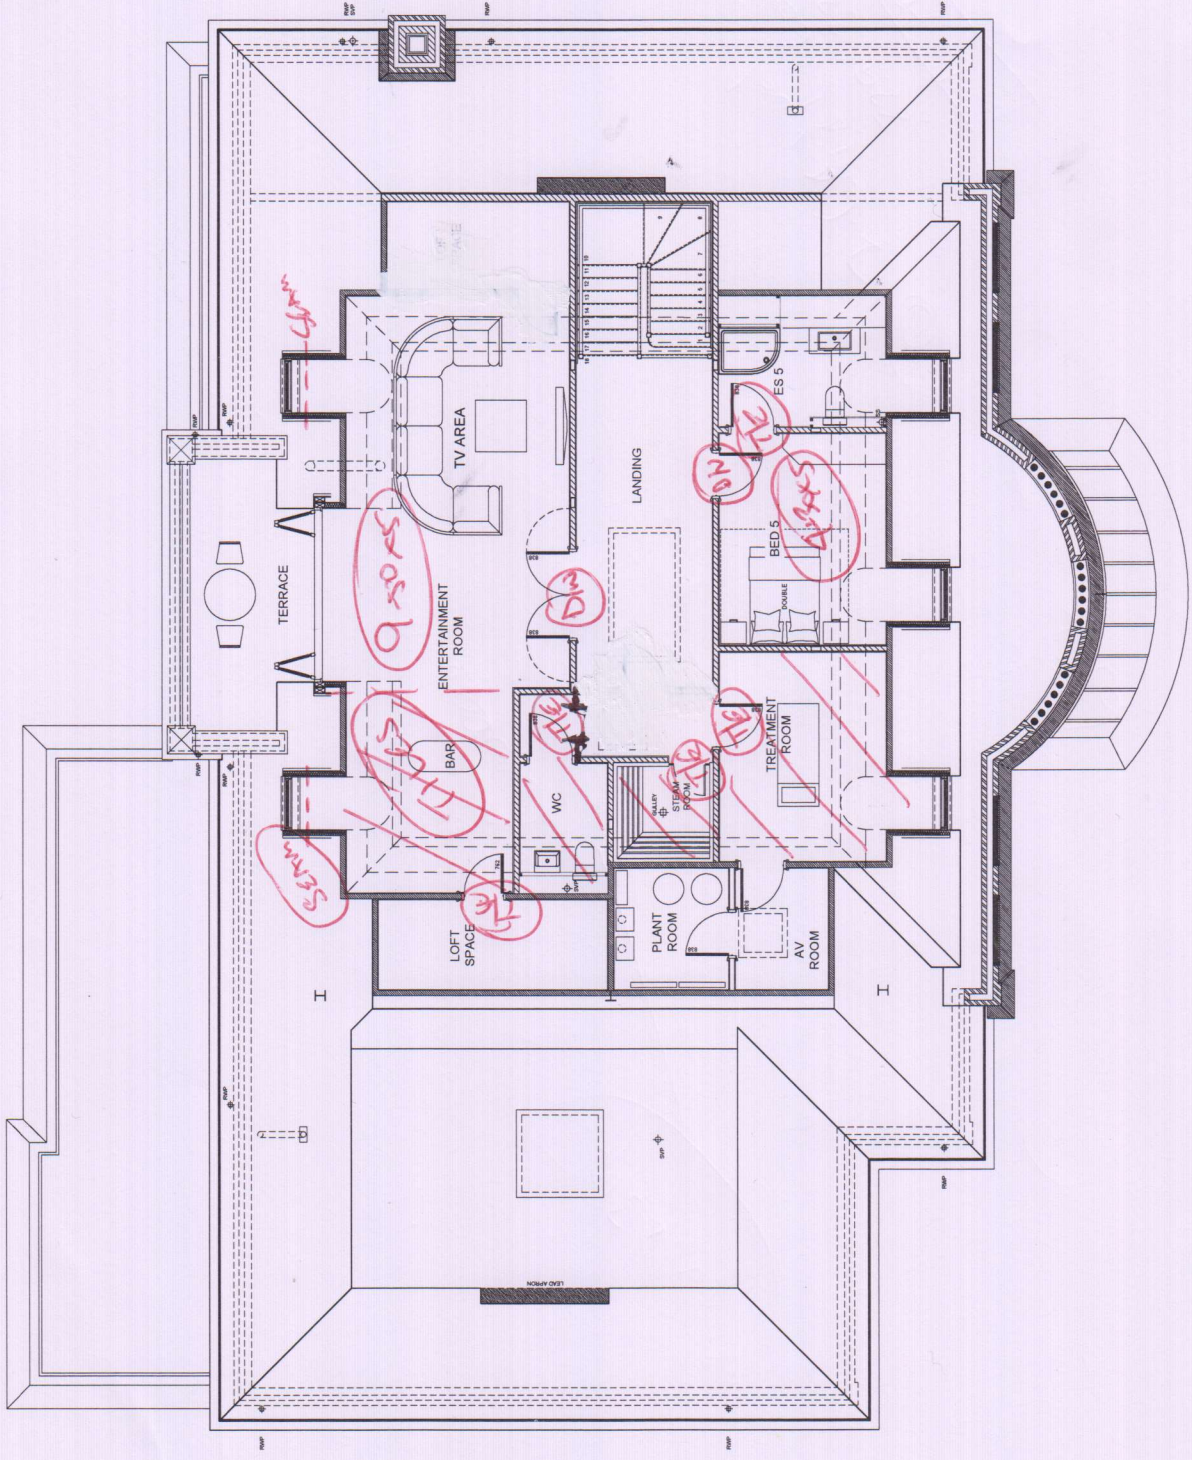

REVISED		CONSTRUCTION ISSUE	
Date	Issue	Issue	Issue
C1	14.08.15	1	14.08.15
T1	24.03.15	1	24.03.15
FIRST CONSTRUCTION ISSUE ISSUED FOR TENDER			
<b>ASCOT DESIGN</b> Architecture 2 Regent's Walk, Ascot, Berkshire, RG5 7NY Tel: 01344 200307 Fax: 01344 200307 Email: info@ascotdesign.com www.ascotdesign.com			
<b>HALEBOURNE DEVELOPMENTS</b>			
2 REGENTS WALK, ASCOT, BERKSHIRE			
SECOND FLOOR PLAN (BLANK)			
Scale	1:50 @ A1	Date	JAN 2015
Drawn by	ROHMES	Checked by	C1
Project No.	14-11057 - 1003	Issue	C1
© The copyright in this document is the property of Ascot Design Ltd.			

MECHANICAL & ELECTRICAL DESIGN & SPEC TO  
 MAKE CONSULTANT / SUBCONTRACTOR DETAILS

