

PROPOSED GROUND FLOOR LAYOUT

PRELIMINARY DRAWING FOR DISCUSSION ONLY

Plan
 (27/03/44) 25) 35
 Vol 226-228
 232-230
 Putland
 E 43/44/60

EMMA FARQUHARSON
 INTERIOR DESIGN
 25 LYSIA STREET LONDON SW6 6NF
 TEL : 020 7629 6910
 FAX : 07966 551169
 E-MAIL : emma@farquharsons.com

THIS DRAWING SHOULD NOT BE SCALED.
 ALL DIMENSIONS TO BE CHECKED ON SITE PRIOR TO CONSTRUCTION.
 ANY DIMENSIONS BETWEEN DIMENSIONED DRAWINGS AND SITE DIMENSIONS SHOULD BE REPORTED TO THE DESIGNERS IMMEDIATELY.
 ROOMS TO BE MADE UP BY JOINERY AND METALWORK AND SUBMITTED PRIOR TO FIXATION.

REVISIONS A 05.11.21 DISCONNECT AND REMOVE SITTING ROOM PREFACE AND RELOCATE RADIATOR AS SHOWN

Title
 PROPOSED GROUND FLOOR LAYOUT
 Job
 11 PARKSIDE


Date	Drawn	Check
25.10.21	EF	
Scale	1:50	
Dwg no	074-004	Rev A

LAMINATED
 TIMBER
 FLOOR
 CARPET
 PHASE 1
 NEW FLOOR
 FINISHES

EMMA'S
Mobile
07966-551169
Park Side
Essex
CM16 6SS

Sakin Doors

PROPOSED FIRST FLOOR LAYOUT

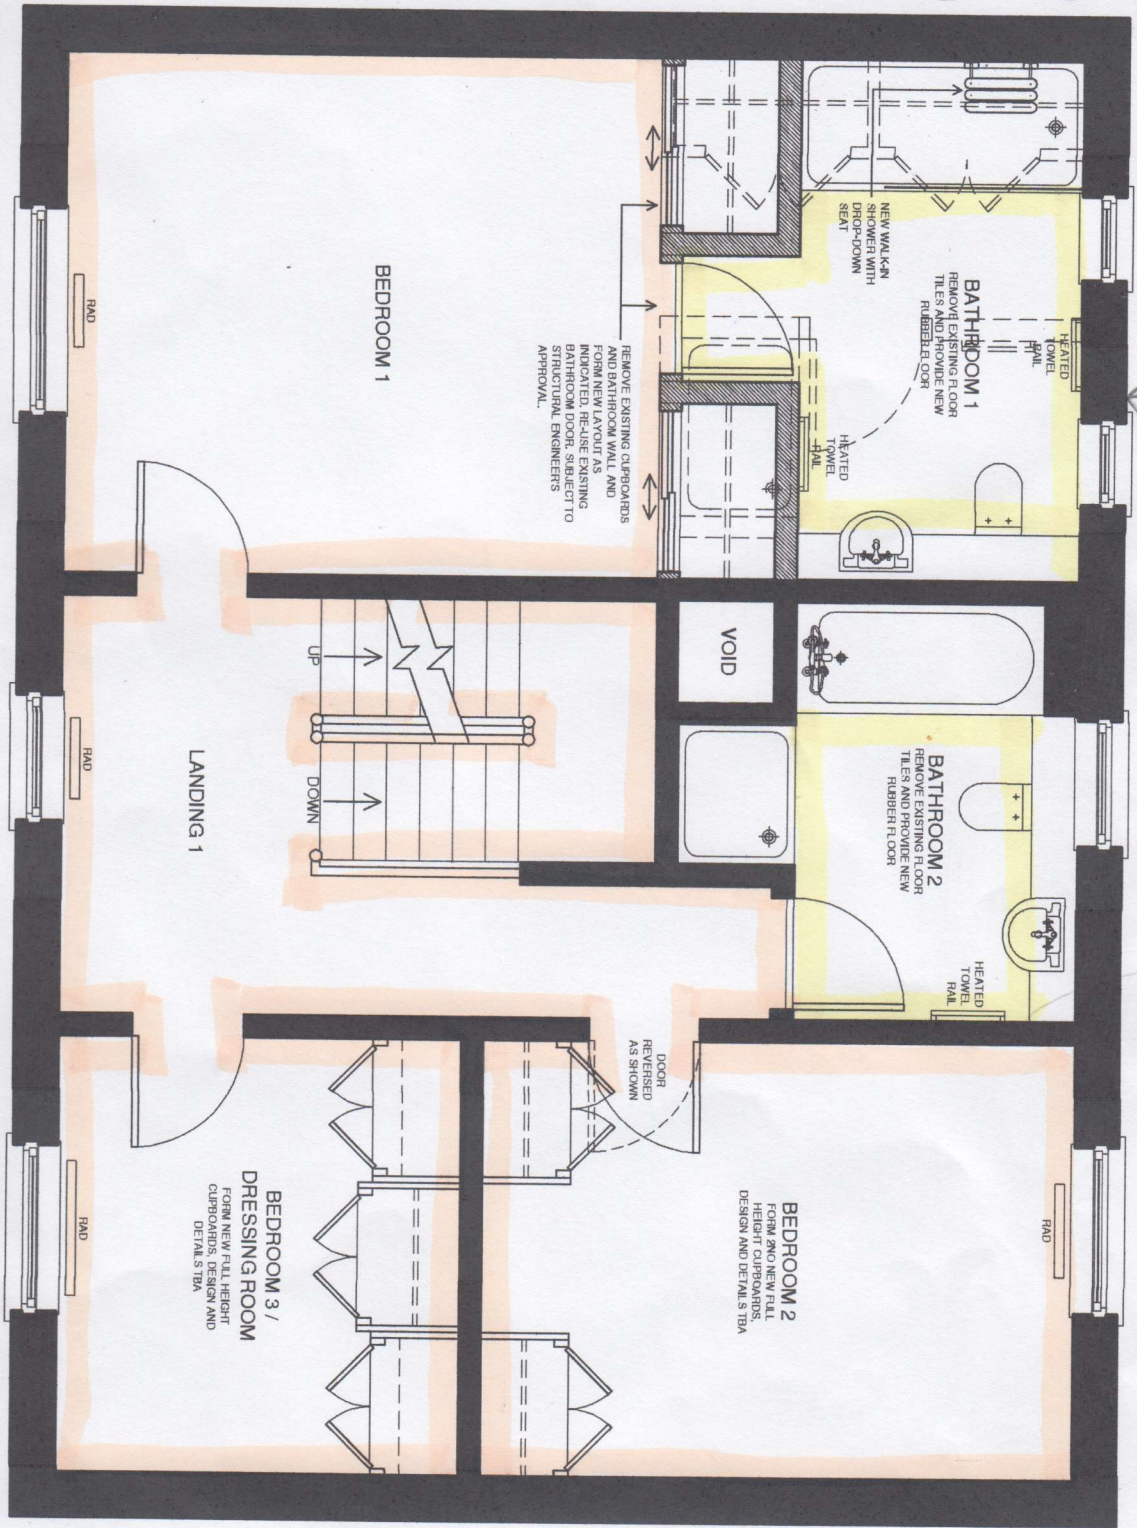

PRELIMINARY DRAWING
FOR DISCUSSION ONLY

EMMA FARQUHARSON
INTERIOR DESIGN
25 LYSIA STREET LONDON SW6 6NF
TEL : 020 7629 6910
FAX : 07966 551169
E-MAIL : emma@farquharsons.com


THIS DRAWING SHOULD NOT BE SCALED.
ALL DIMENSIONS TO BE CHECKED ON SITE PRIOR TO CONSTRUCTION.
ANY DISCREPANCIES BETWEEN DIMENSIONED DRAWINGS AND SITE DIMENSIONS SHOULD BE REPORTED TO THE DESIGNERS IMMEDIATELY.
ROOMS TO BE MADE OF ALL JOISTING AND METALWORK AND SUBMITTED PRIOR TO FABRICATION.

REVISIONS A.05.11.21 BEDROOM 2 DOOR SWING REVERSED AND CURTAINS ADDED

Title
PROPOSED
FIRST FLOOR LAYOUT
Job
11 PARKSIDE

Date	Drawn	Check
25.10.21	EF	
Scale	1:50	
Dwg no	074-005	Rev A

RUBBER FLOOR BY OTHERS
CARPET PHASE 1
7-1-22
NEW FLOOR FINISHES

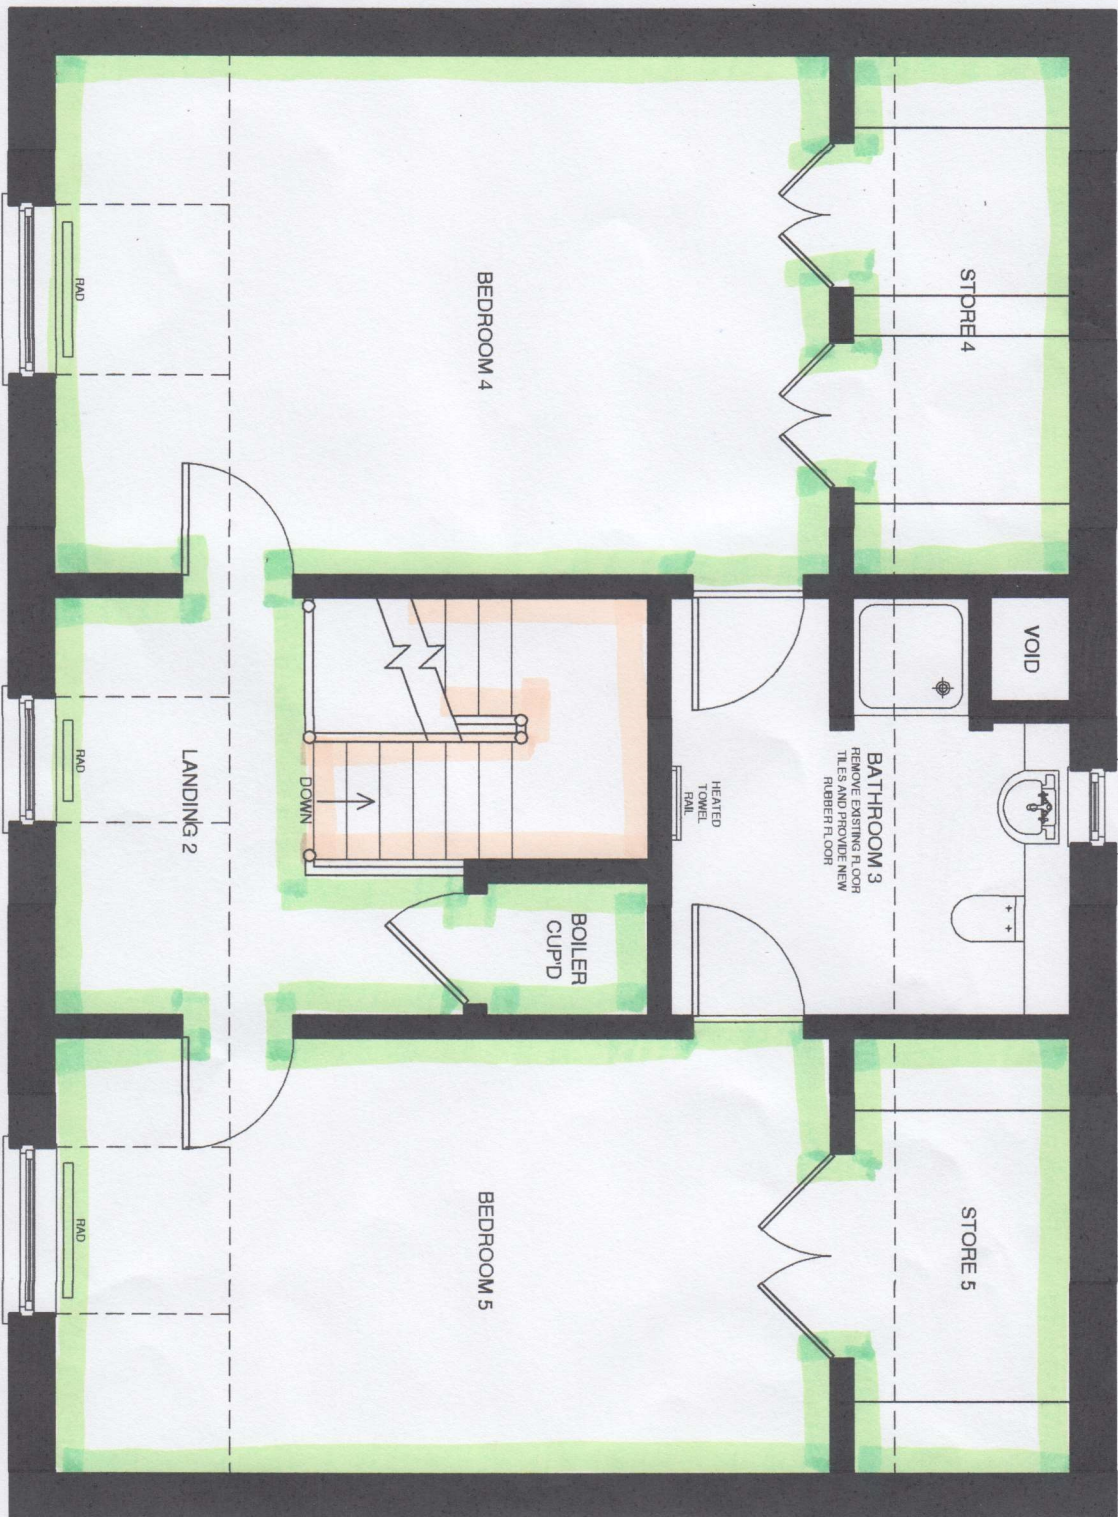

PROPOSED SECOND FLOOR LAYOUT

PRELIMINARY DRAWING FOR DISCUSSION ONLY

THIS DRAWING SHOULD NOT BE SCALED.

ALL DIMENSIONS TO BE CHECKED ON SITE PRIOR TO CONSTRUCTION.

ANY DISCREPANCIES BETWEEN SURVEYED PLANNING AND SITE DIMENSIONS SHOULD BE REPORTED TO THE DESIGNERS IMMEDIATELY.

ROOF TO BE MADE OF ALL JOISTRY AND METALWORK AND SUBMITTED PRIOR TO FABRICATION.

REVISIONS:

Title: PROPOSED SECOND FLOOR LAYOUT
 Job: 11 PARKSIDE

Date	Drawn	Check
25.10.21	EF	
Scale	1:50	
Dwg no	074-006	Rev

EMMA FARQUHARSON
 INTERIOR DESIGN
 25 LYSIA STREET LONDON SW6 6NF
 TEL : 020 7629 6910
 FAX : 07966 551169
 E-MAIL : emma@farquharsons.com

CARPET PHASE 2
 CARPET PHASE 1
 7-1-22
 NEW FLOOR FINISHES