



SCALE - 1/50 @ A3  
0 1 2 3m

CONSTRUCTION

FIRST PLAN Carpet  
at  
57 Chadron Road

24/4/20 018 Rev  
15th December 2022  
1/50 @ A3

No BANDING  
on B/LN on  
(CAP ONLY)

F29144


SELECTED  
9/3/23



Carpet finish

Built in wardrobe

Key

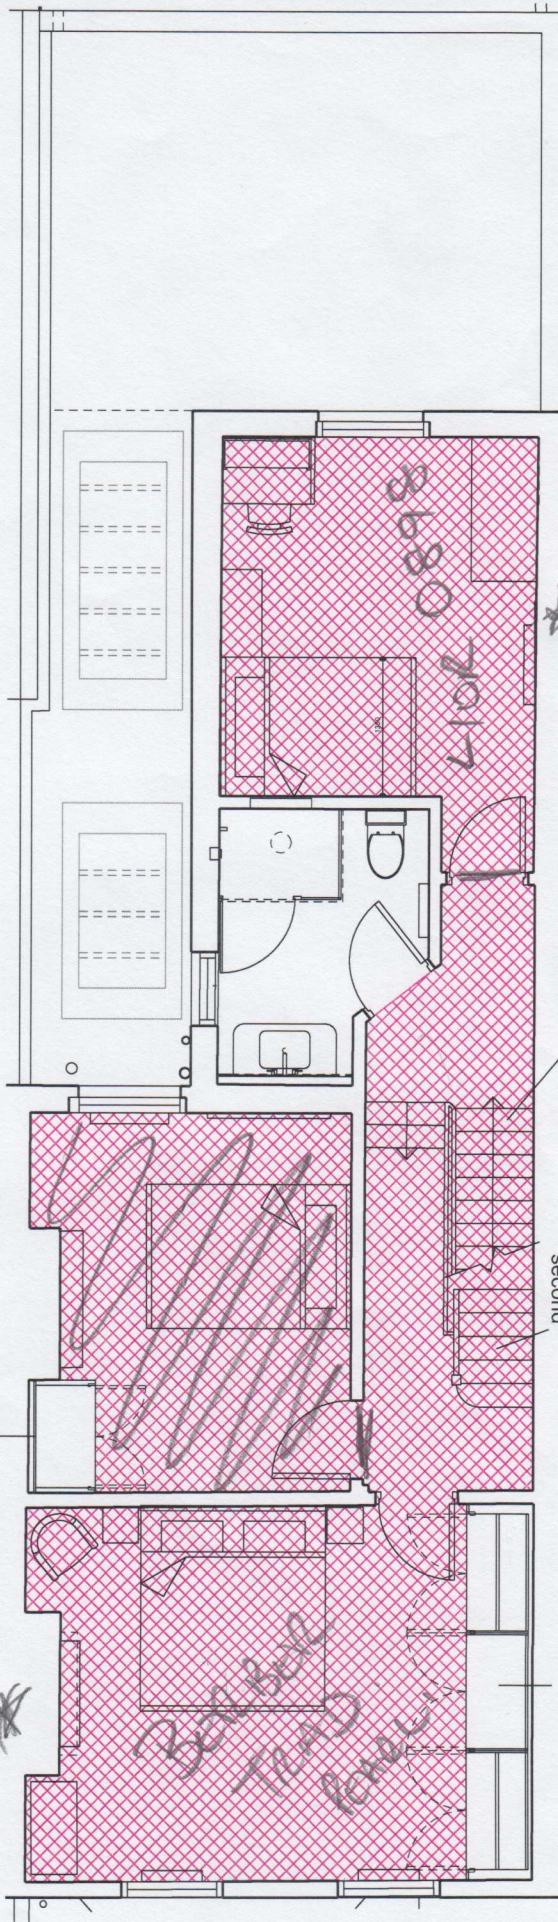

Runner on  
stairs from  
ground to first

STAIRS + LANDS  
BERBER TRAD  
STRATA PEARL

Full carpet on  
stairs from  
first to  
second

Built in wardrobe

Notes  
Rev. A - 21/01/22  
Issued for tender


First Plan Carpet

F29144

SELECTED  
9/3/23



Carpet finish

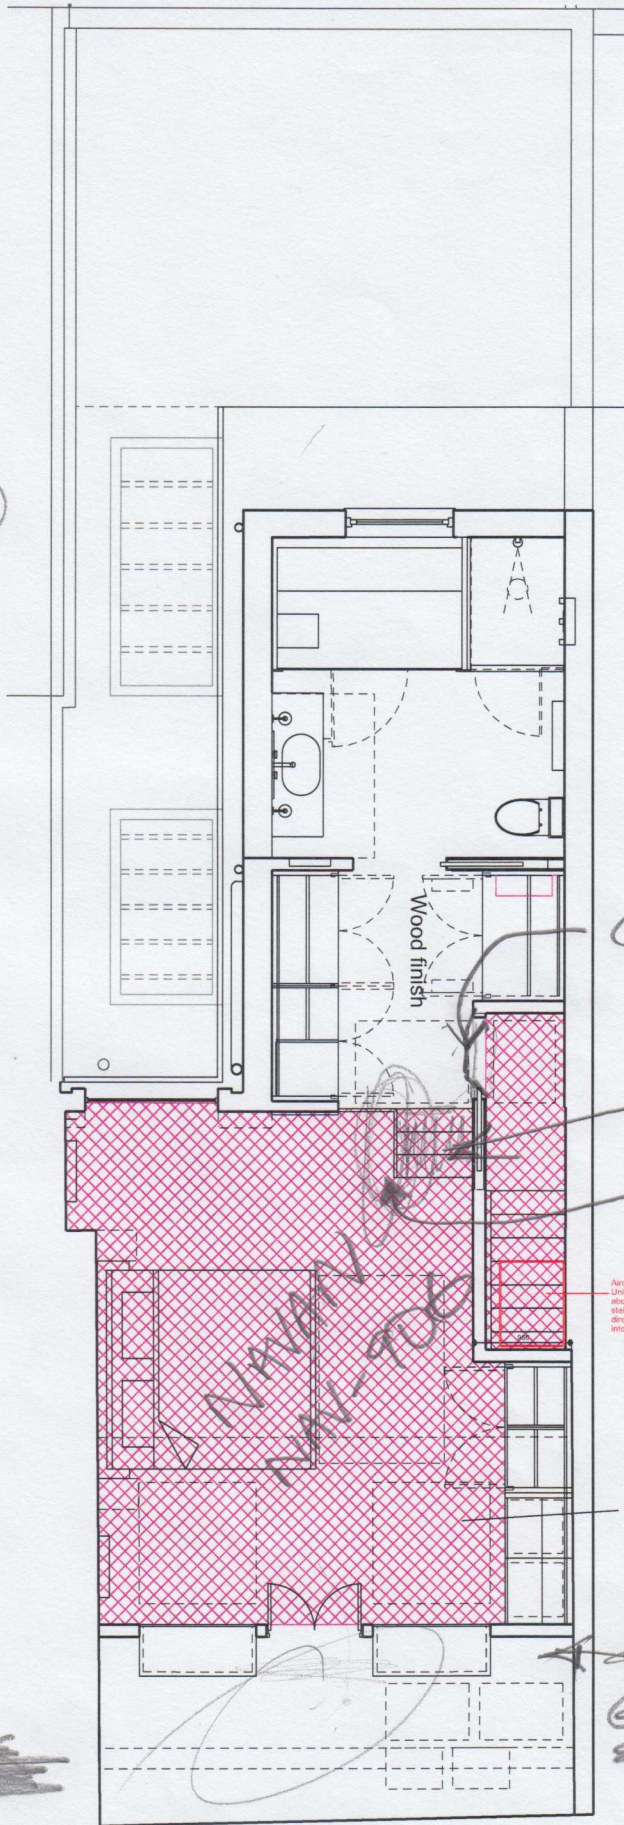

CPT OVER RISER

NOT STEPS

CHECK FINISH

ALSO UNIT 1 show stairs disc into 2

Built in wardrobe

NEED TO VISIT TO

~~MEASURE EAS~~

CHECK FINISH TO GLASS PARTITION

~~EAS~~  
~~STAIRS~~  
~~STAIRS~~

# Chaldon Road Second Plan Carpet