

F29796


M2 PROPERTY
 FWT 1 8 GREEN ST
 WIK 6EF

1 2


$9.60 \times 5.00 = 48m^2$



Approximate Gross Internal Area = 167.3 sq m / 1801 sq ft
(Including Store)

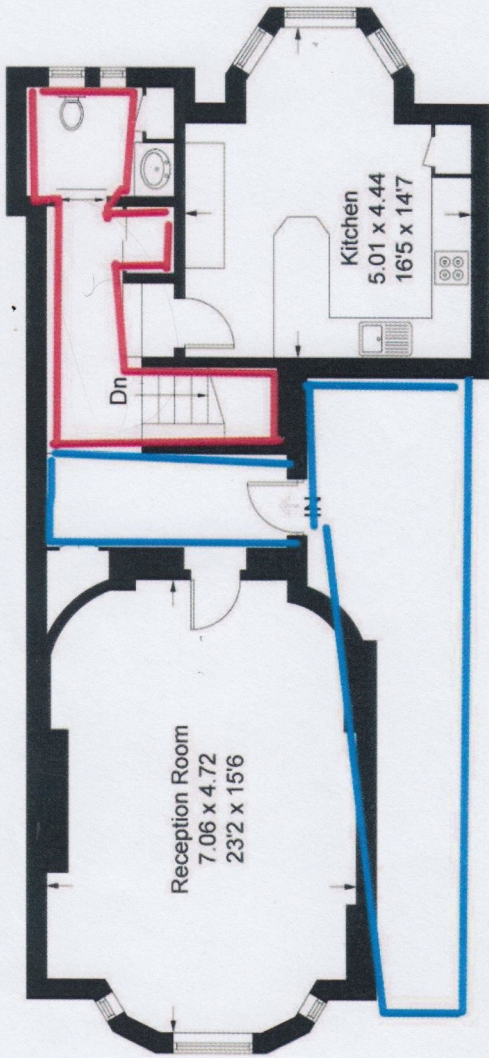

Ground Floor

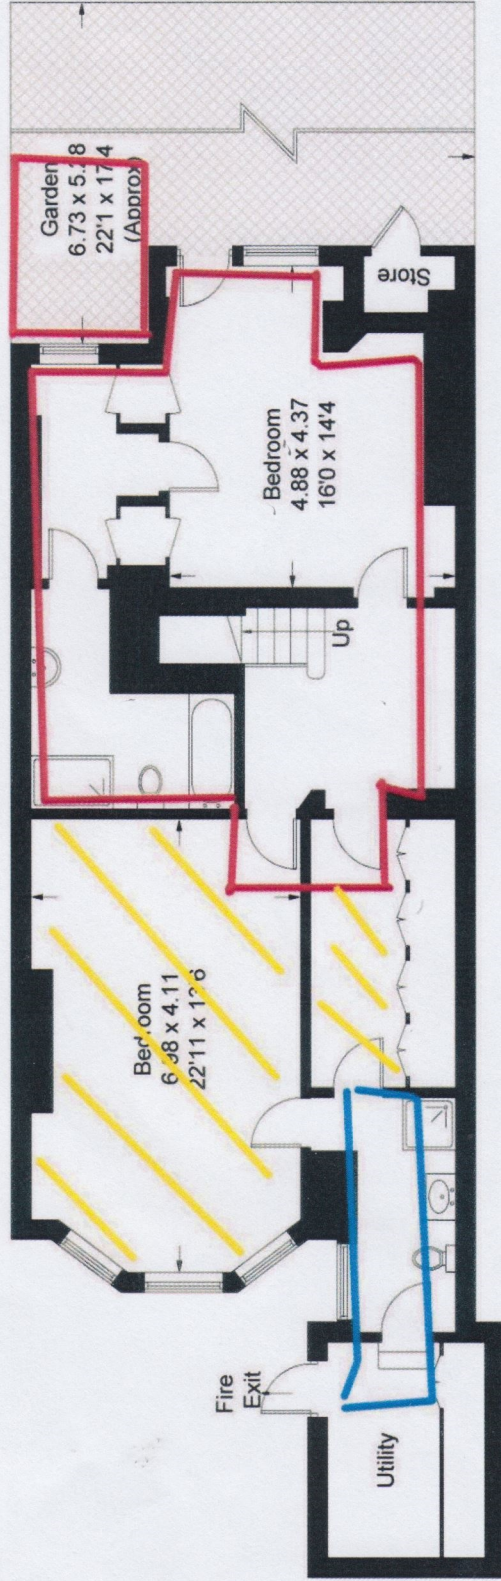

Lower Ground Floor

Illustration for identification purposes only, measurements are approximate, not to scale.
Copyright © M2 Property Limited