

R.1

PA 4/1/24

F20198

DAWNING GREEN

FIRST FLOOR

←1.41→

STEAM

2

19mm
TILE HEIGHT

CONC

3

QUEST

SOLANA

CONC

30mm TO
TILES IN
B ROOM

UFH

14mm
WOOD ON
LAND

4

FF
MASTER

20mm
TO BATH

CONC

UFH


20mm
HIGHER
THAN CURRENT

WOOD

ANITA
DRESSING
ROOM

4.96

~~FIRST FLOOR~~

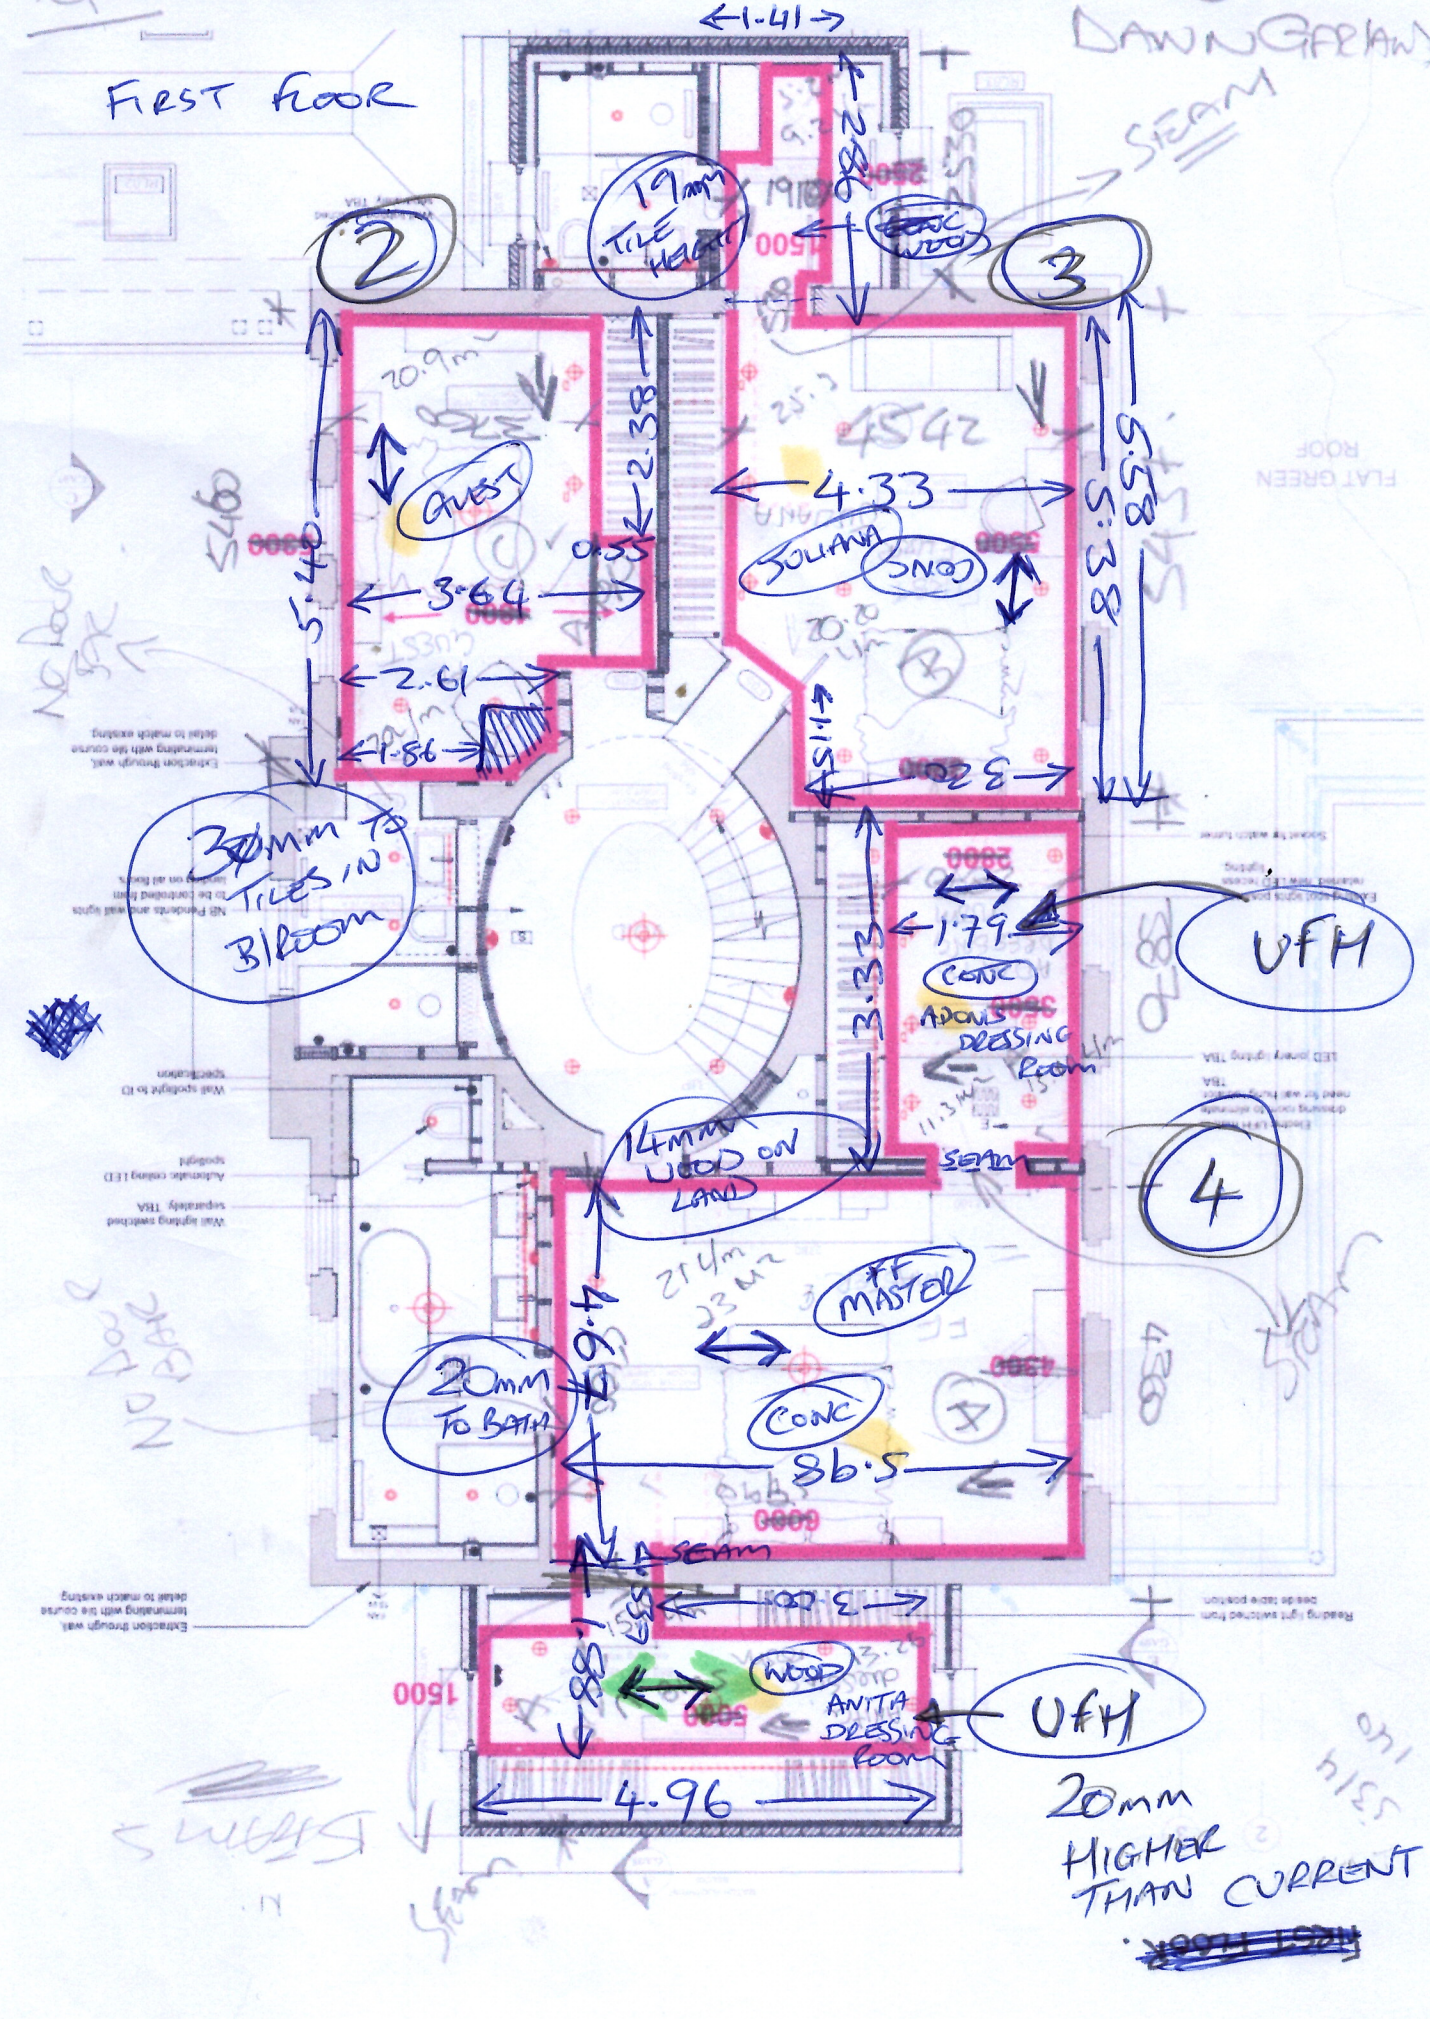


192

PE 4/11/24

F29998
DANN GARLAND
7 KINSELLA
GARDENS
SW 19 4UB

SECOND FLOOR.

Oct 9 + 10/11/24

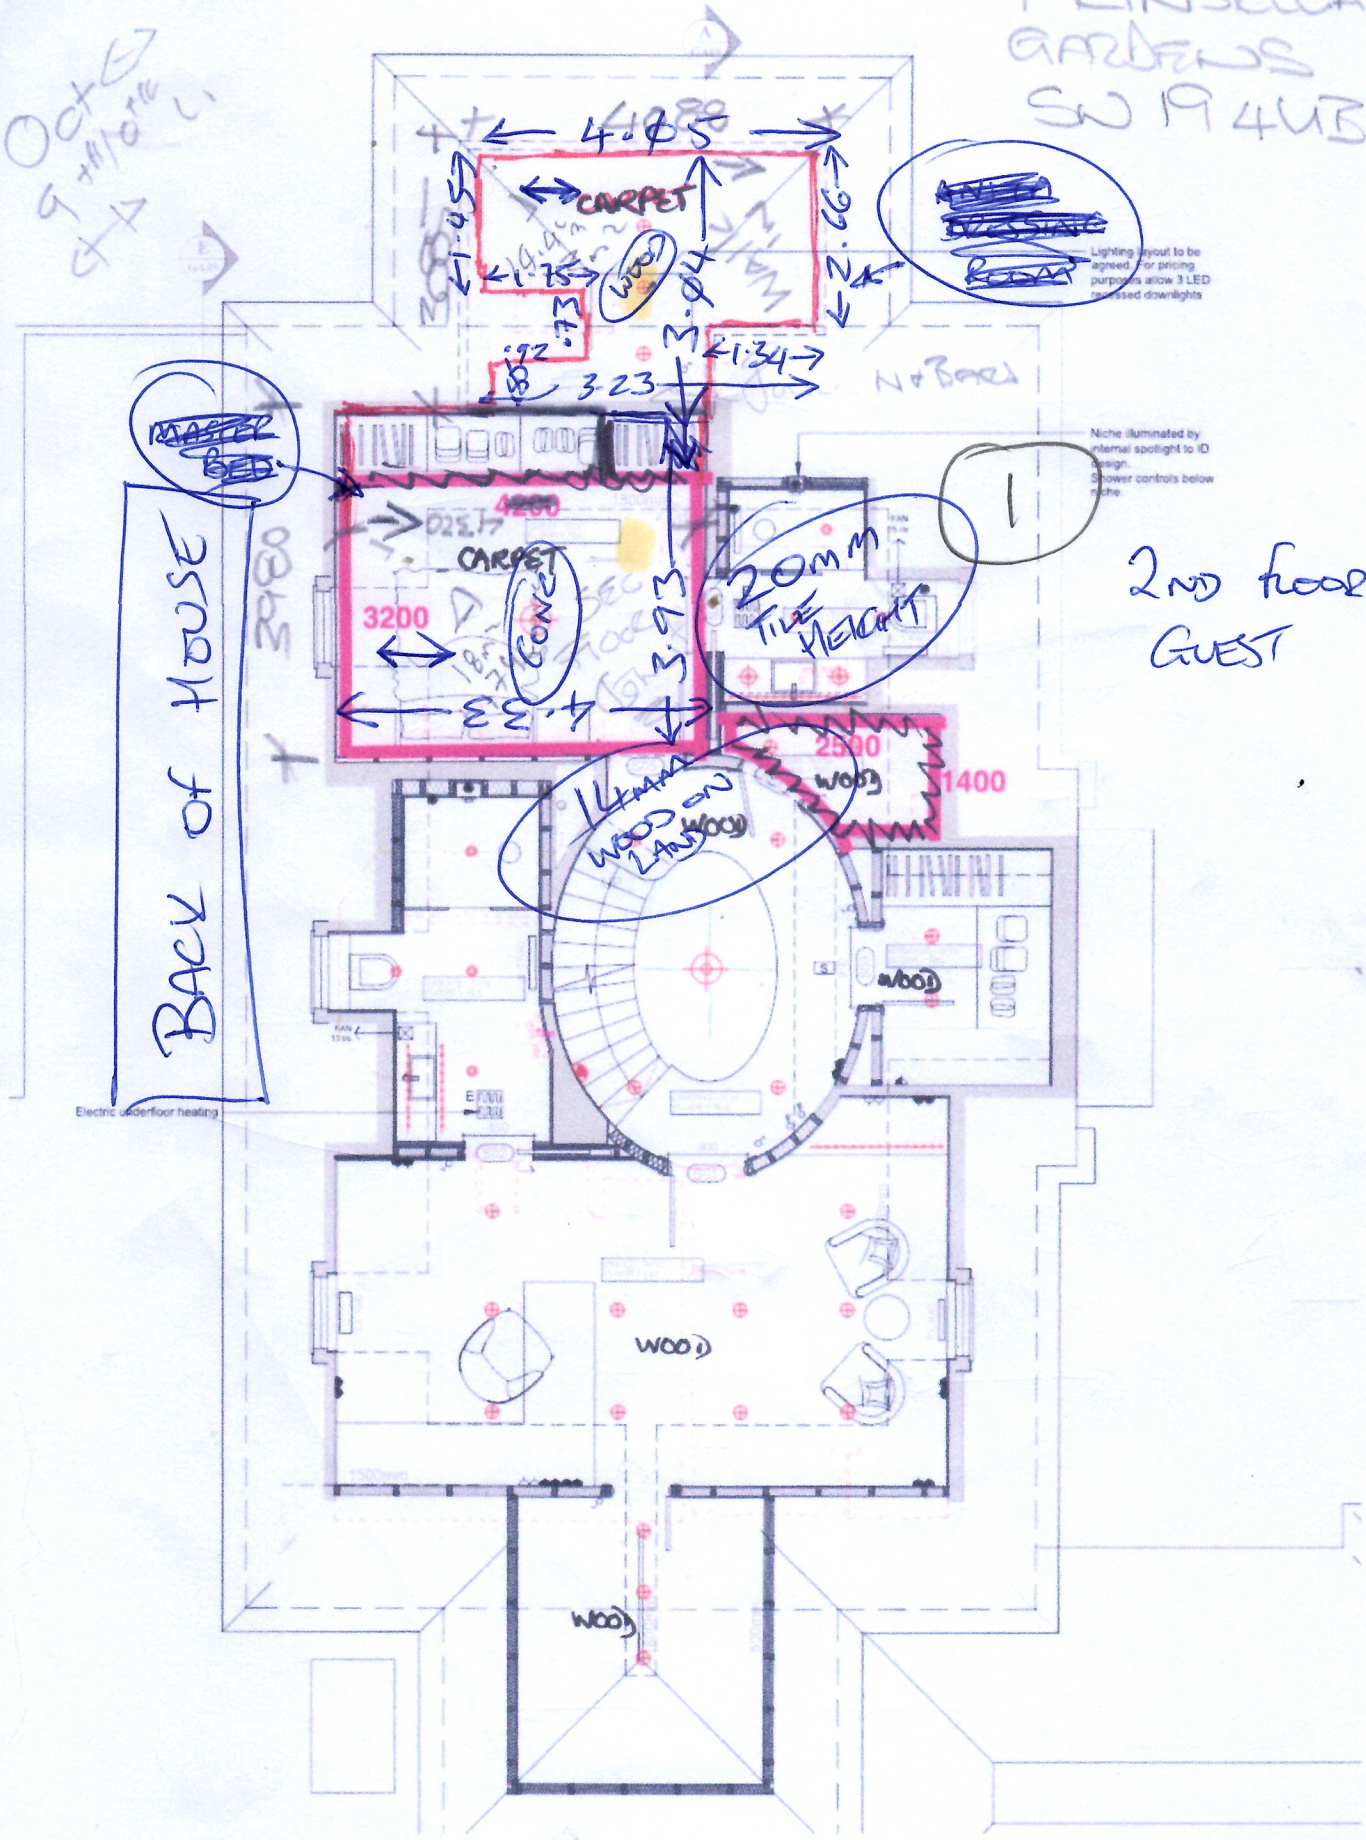

Niche illuminated by internal spotlight to ID design. Shower controls below niche.

2nd floor
GUEST

BACK OF HOUSE

Electric underfloor heating