


SIMILAR TO CHARLAVILLE RD

F30373  
MILES CONSTRUCTION

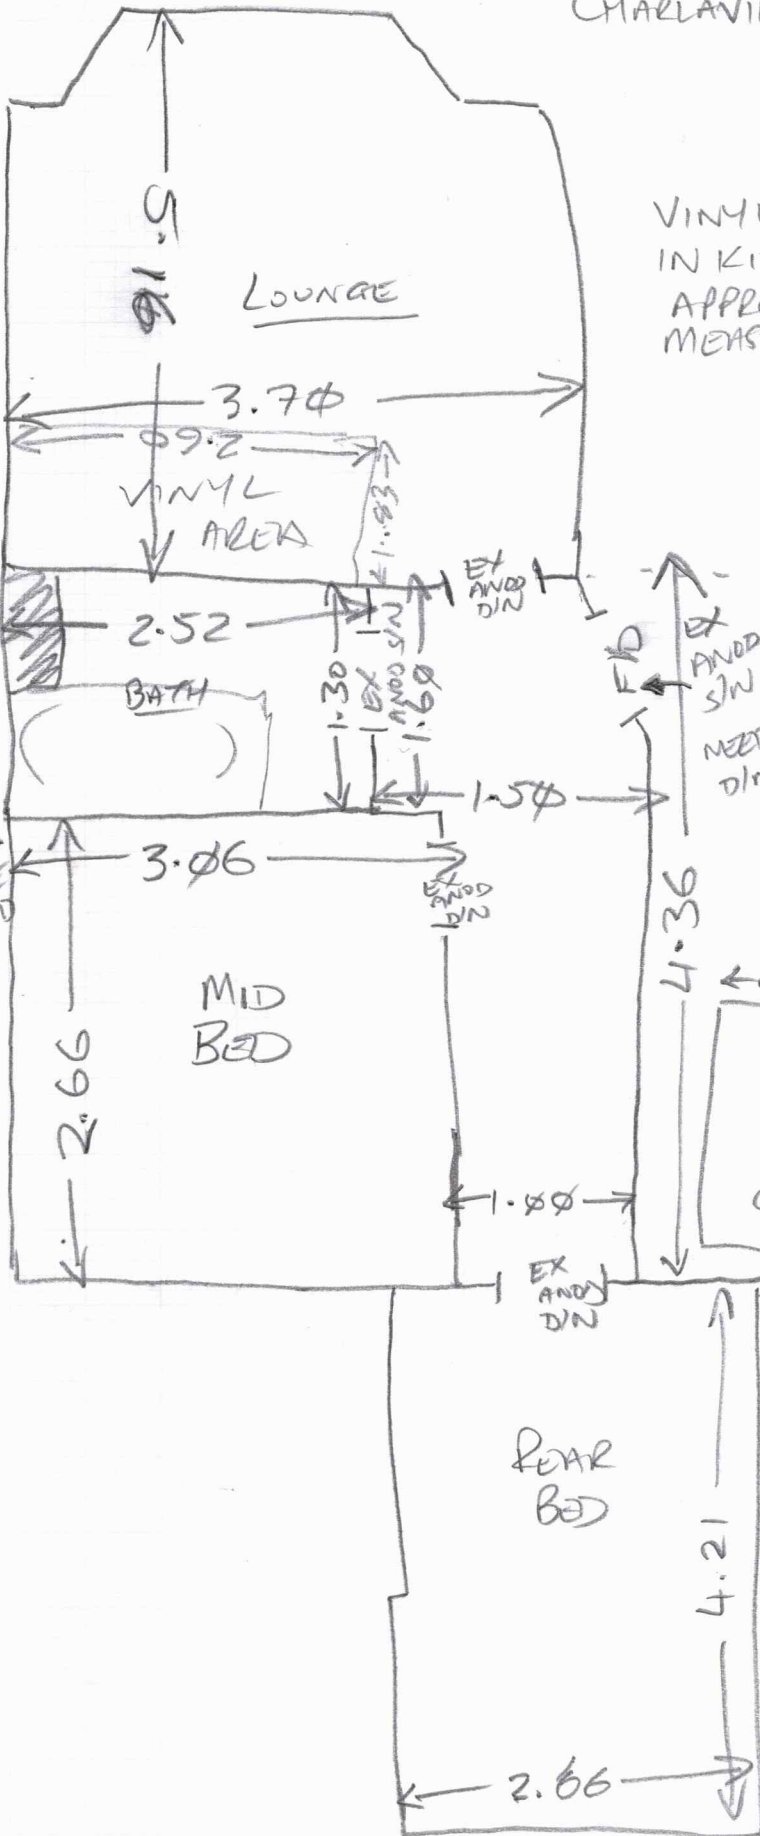

VINYL AREA IN KITCHEN. APPROX SIZE MEASURED, TBC

TBC

BLACK/WHITE VINYL BATHROOM?

GREY VINYL KITCHEN? AREA?

Area: Lounge  
 Floor: Wood / ~~Conc~~ /  
 S/Edge: Existing / ~~Reqd~~ / NA  
 U/lay: Existing / ~~Reqd~~ / NA  
 Uplift: Yes / ~~No~~ / NA  
 Furn: Yes / No / NA  
 Door: OK / ~~Needs Cutting~~  
 UFH: ~~Yes~~ / No / NA  
 Notes:

Area: HALL  
 Floor: Wood / ~~Conc~~ /  
 S/Edge: Existing / ~~Reqd~~ / NA  
 U/lay: Existing / ~~Reqd~~ / NA  
 Uplift: Yes / ~~No~~ / NA  
 Furn: ~~Yes~~ / No / NA  
 Door: OK / ~~Needs Cutting~~  
 UFH: Yes / No / NA  
 Notes:

Area: BATH  
 Floor: Wood / ~~Conc~~ /  
 S/Edge: Existing / ~~Reqd~~ / NA  
 U/lay: Existing / ~~Reqd~~ / NA  
 Uplift: Yes / ~~No~~ / NA  
 Furn: Yes / No / NA  
 Door: OK / ~~Needs Cutting~~  
 UFH: Yes / No / NA  
 Notes: NEEDS #1300 R.Y.

Area: BED  
 Floor: Wood / ~~Conc~~ /  
 S/Edge: Existing / ~~Reqd~~ / NA  
 U/lay: Existing / ~~Reqd~~ / NA  
 Uplift: Yes / ~~No~~ / NA  
 Furn: Yes / No / NA  
 Door: OK / ~~Needs Cutting~~  
 UFH: ~~Yes~~ / No / NA  
 Notes:

Area: REAR BED  
 Floor: Wood / ~~Conc~~ /  
 S/Edge: Existing / ~~Reqd~~ / NA  
 U/lay: Existing / ~~Reqd~~ / NA  
 Uplift: Yes / ~~No~~ / NA BUILDERS  
 Furn: Yes / No / NA  
 Door: OK / ~~Needs Cutting~~ ?  
 UFH: ~~Yes~~ / No / NA  
 Notes: