


REVISED
30/9/25

Cutting Plan

Job No: F30664
Name: CLAUDIA
Address: IVER
10 FINLAY
Tel: SW 66 HD
Sheet: of:

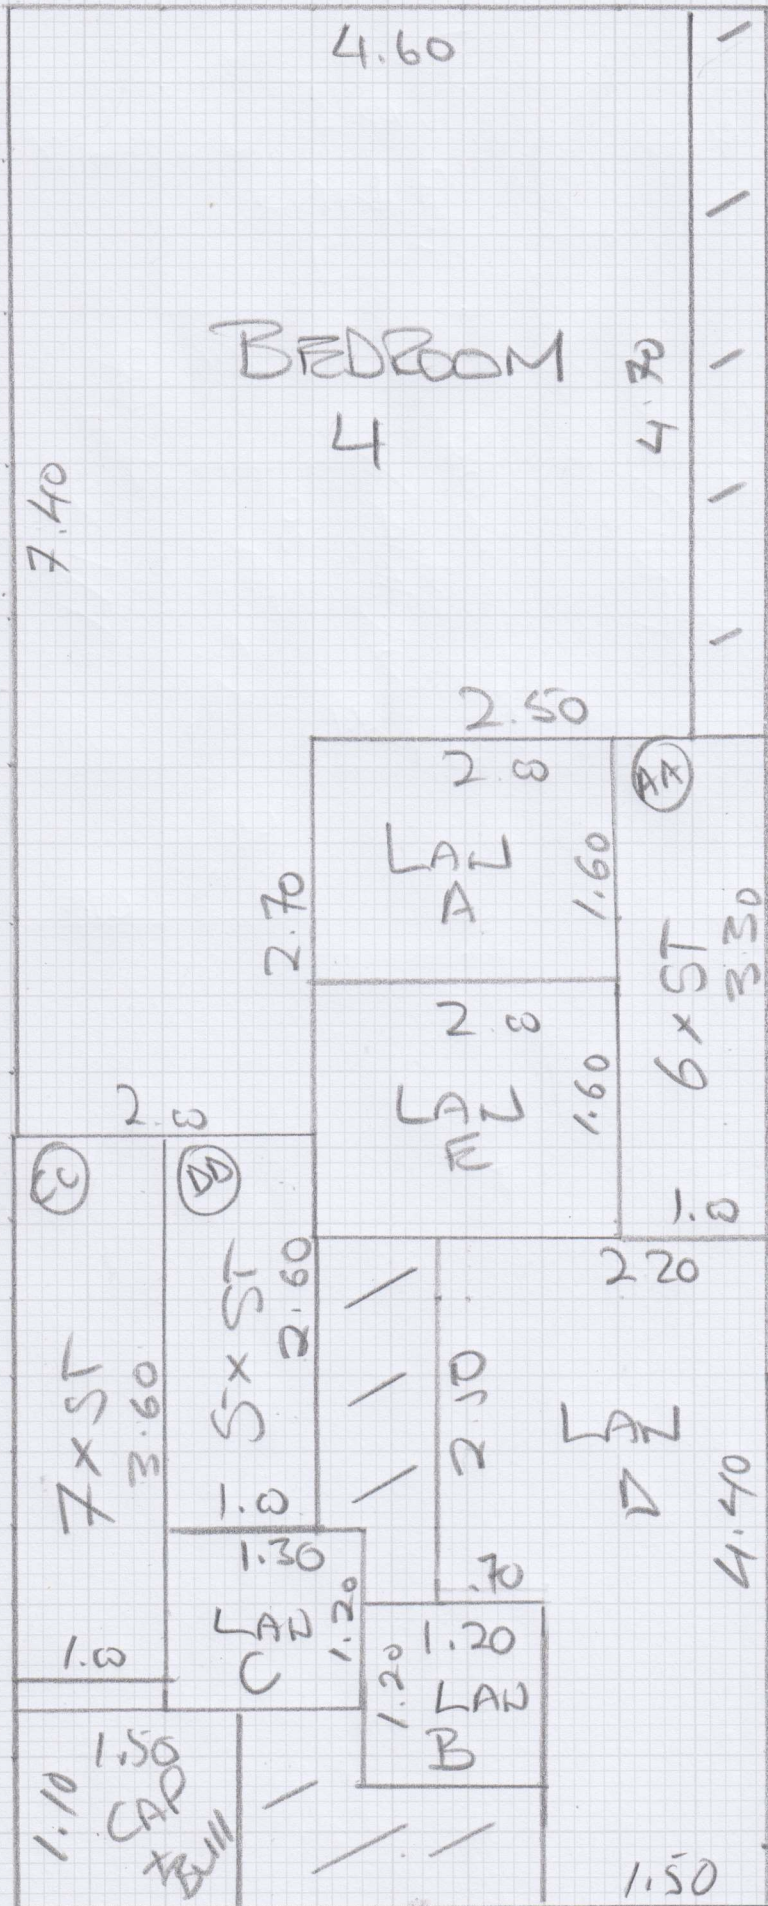

12.50 x 5