


Option 1

Cutting Plan

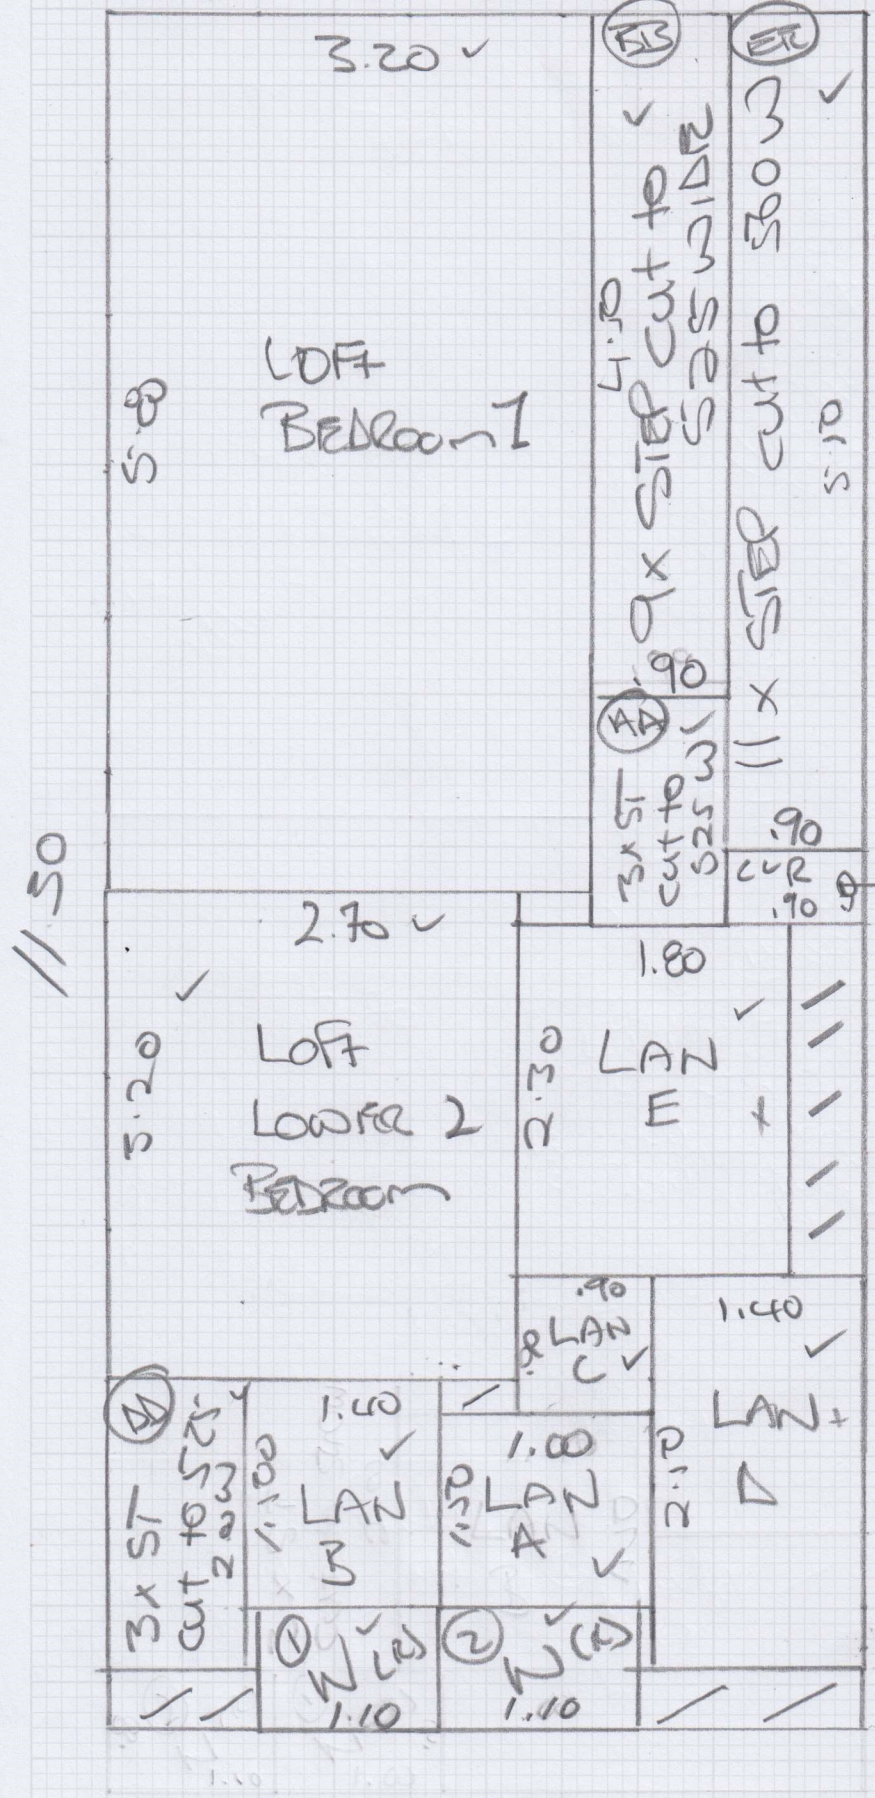


Job No: **F30702**
 Name: **Charlie**
 Address: **Lowbrett**
35 ROSALINE
SW 6 7QS
 Tel: _____
 Sheet: _____ of: **1 of 3**




11.30 x 5

Option 1 Cutting Plans


Job No: F30702
 Name: CHARLIE BOWLCUTT
 Address: 35 ROSALIND
 Sew 67AS
 Tel:
 Sheet: 2 of 3

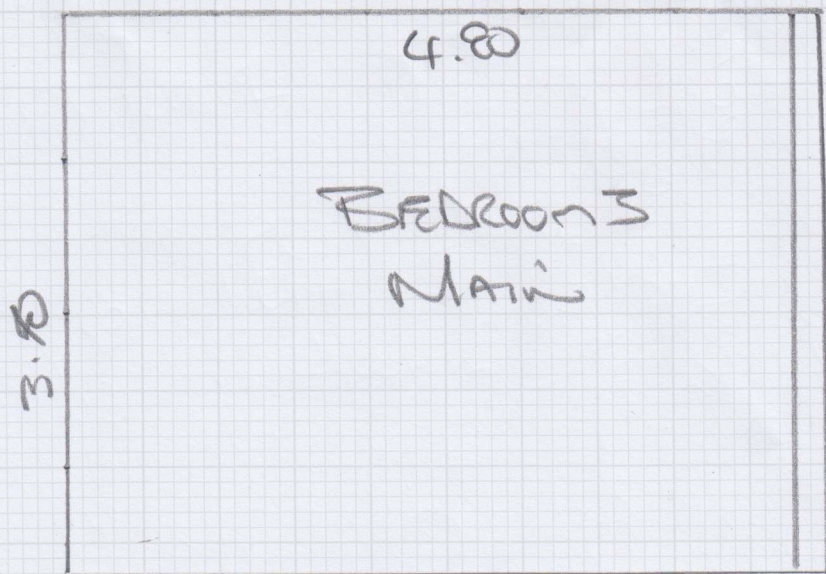

3.70 x 5

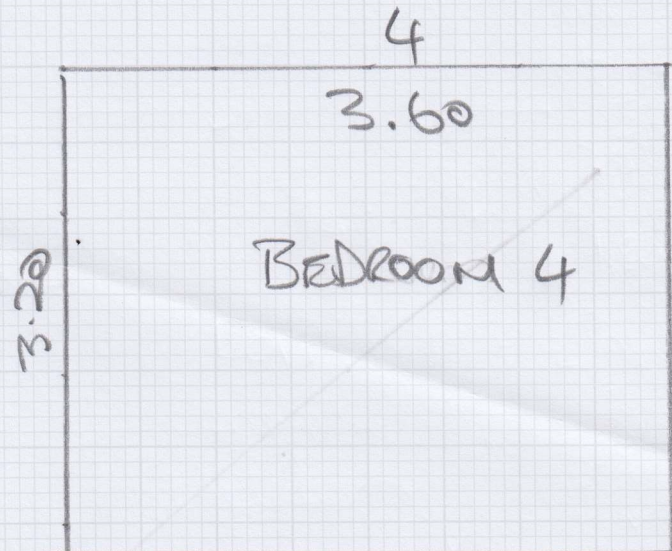

3.20 x 4

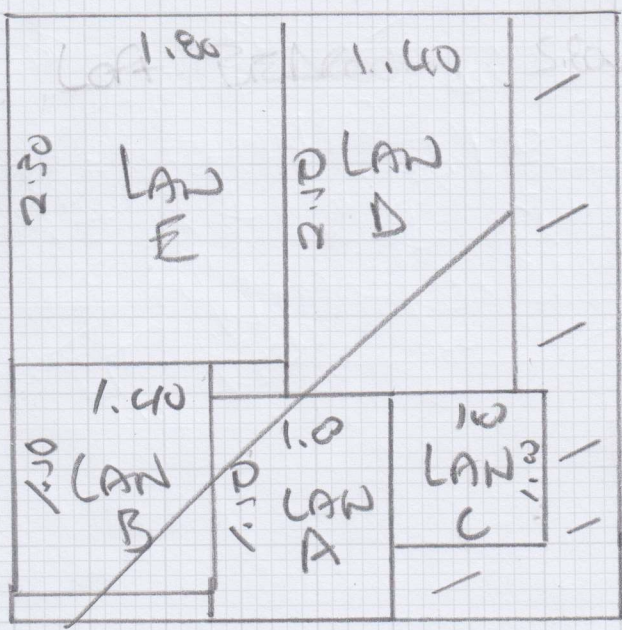


Loft Bedroom 1
5.80 x 4

Loft Bedroom 2
MIDDLE

x 4

Option 2 Cutting Plans

Job No: F30702
 Name: CHARLIE
 Address: BOWKETT
 Tel: SW 6 768
 Sheet: 383

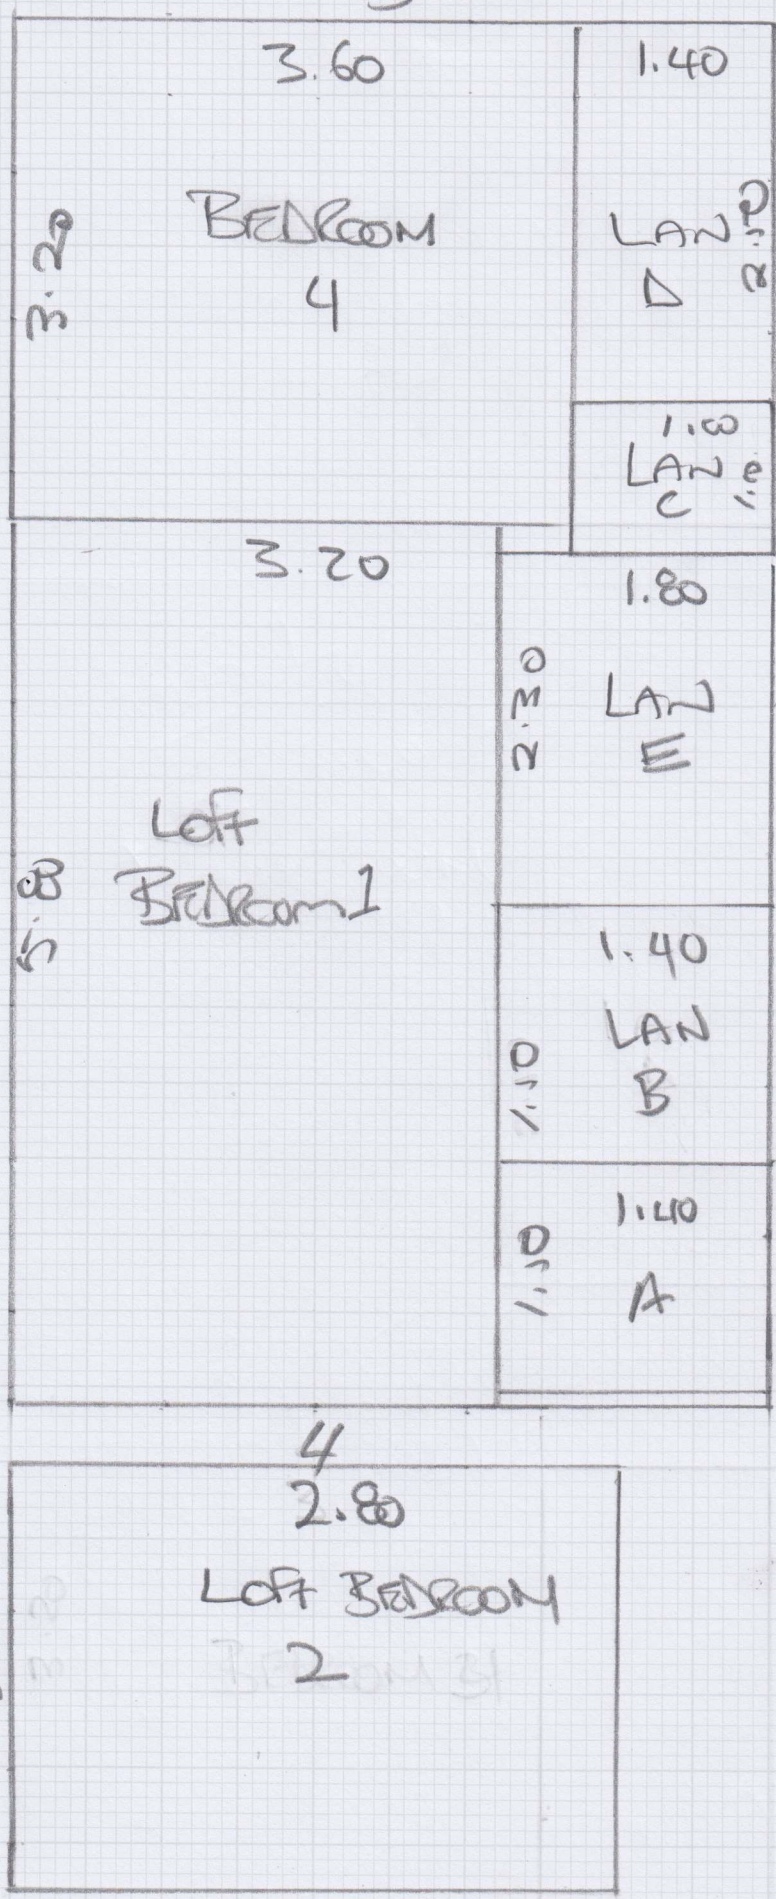

9x5

3.2x4