


15MM DEEP INSIDE MANHOLE TRAY

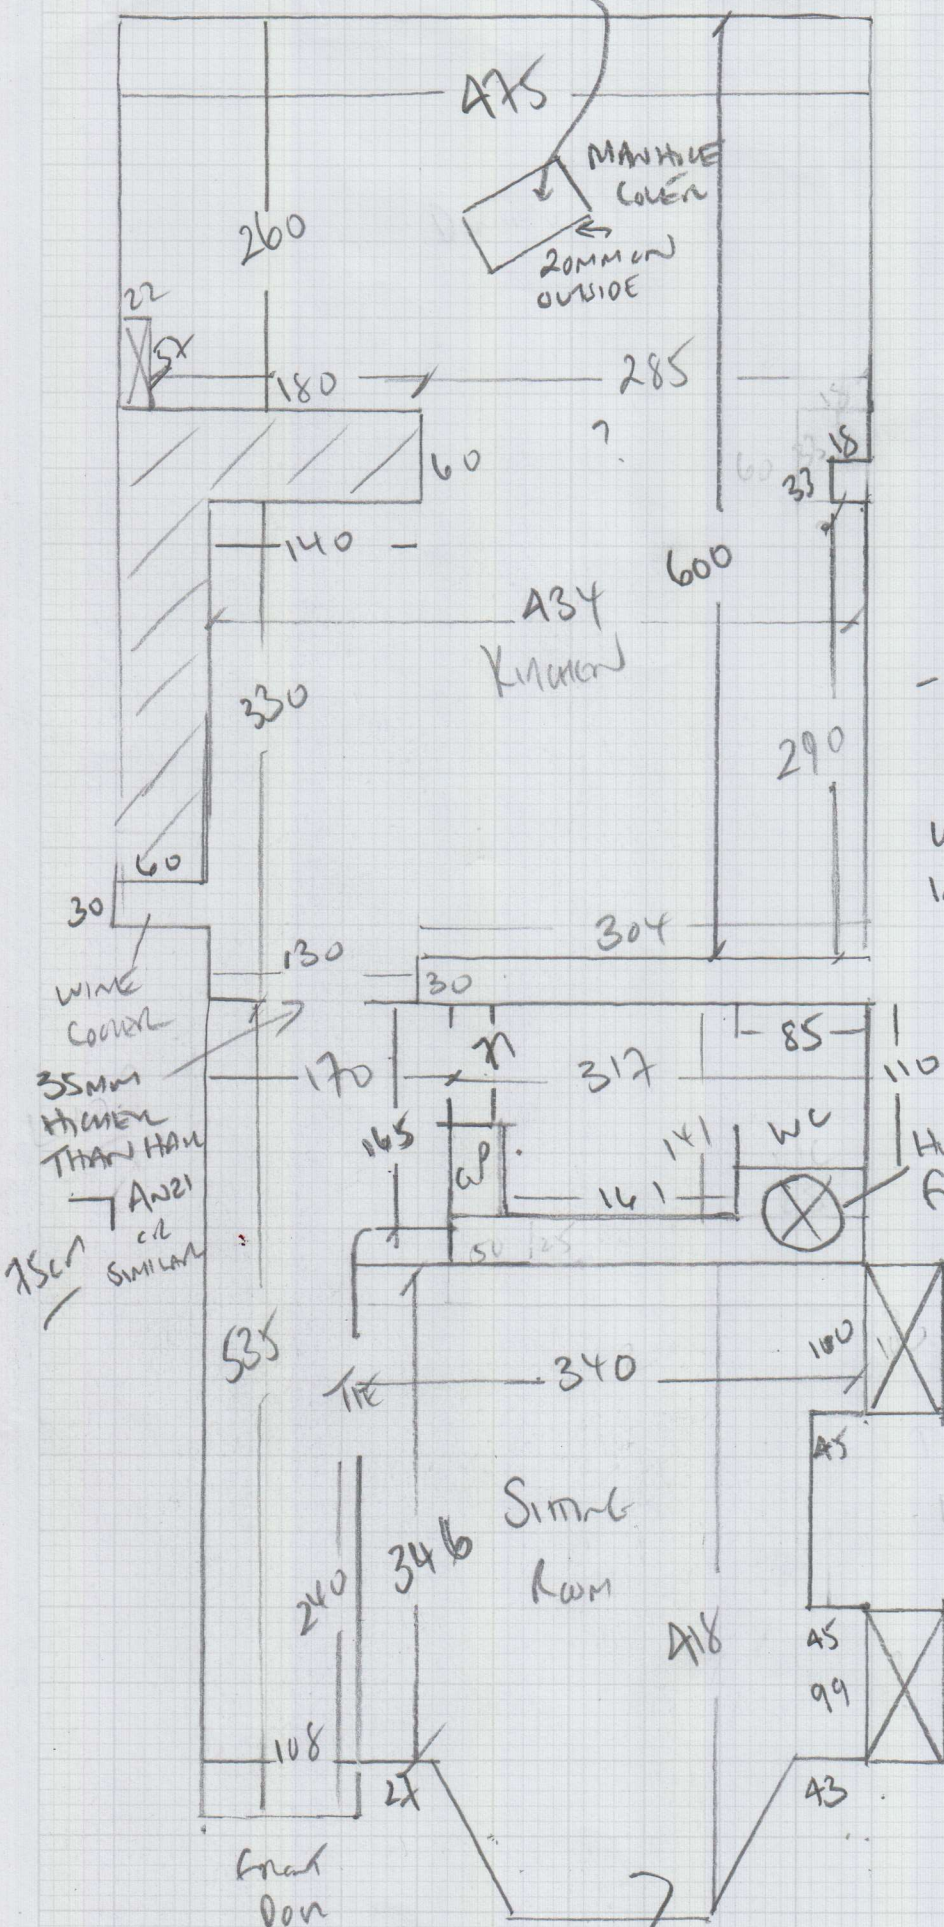

mrcarpet  
 Job No: P27604  
 Name: JAMES  
 Address: 49 WOLSELEY AVENUE  
 SW19 8GG  
 Tel: \_\_\_\_\_  
 Sheet: \_\_\_\_\_ of: \_\_\_\_\_

Up floor kitchen  
 (window) to go down  
 - NOT INSTALLED YET  
 WHY? for SPEC AS TO  
 WHAT FINISH WE WILL BE  
 INSTALLING ON TOP OF?

VERSILAM Job?  
 NOTE  
 25mm CLEARANCE  
 ABOVE COOKER TO  
 WORK TOP.

6mm fir wood required  
 in sink room + hallway