


①

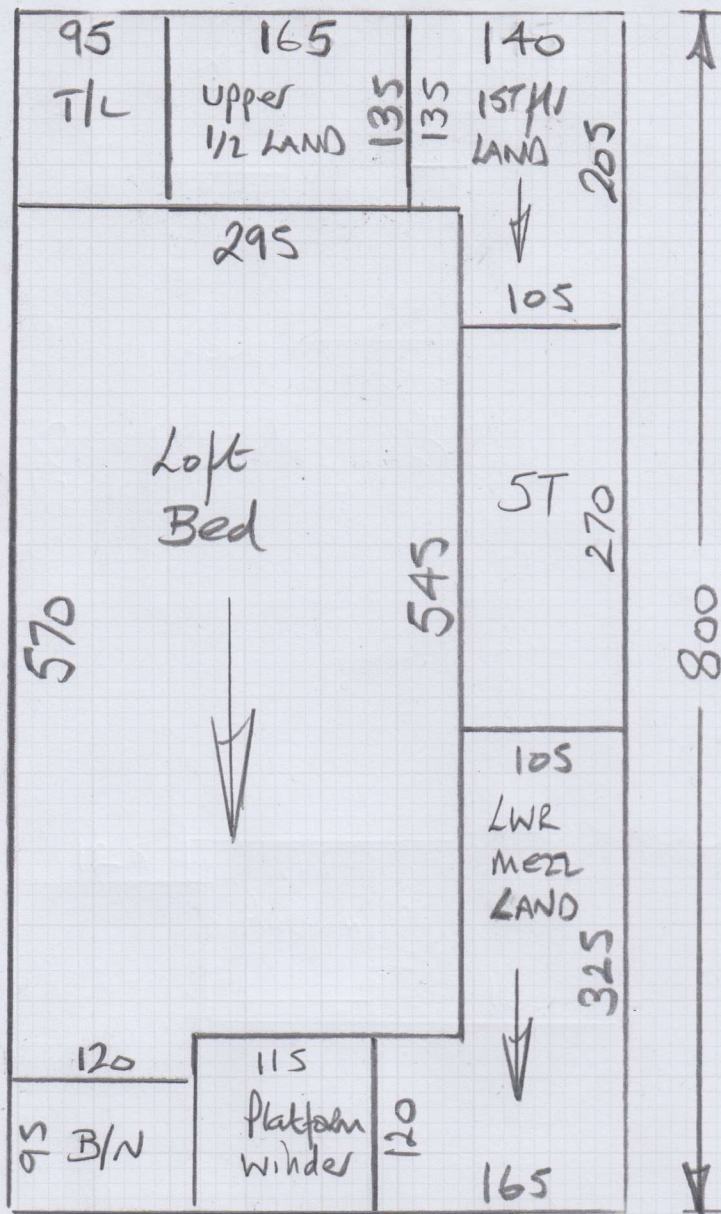

All areas together

mrcarpet
 Job No: **P29774**
 Name: **Mackness**
 Address: _____
 Tel: _____
 Sheet: _____ of: _____

Finelooop

Col FLo-500


1st floor front bed 470x400
 Cut Plan ① 800x400
 Cut Plan ② 935x400
 22.05x400
 = 88.20m²

$U/Lay = \underline{82m^2}$

All areas together




Job No: P29794
Name: Mackarness
Address: _____
Tel: _____
Sheet: _____ of: _____

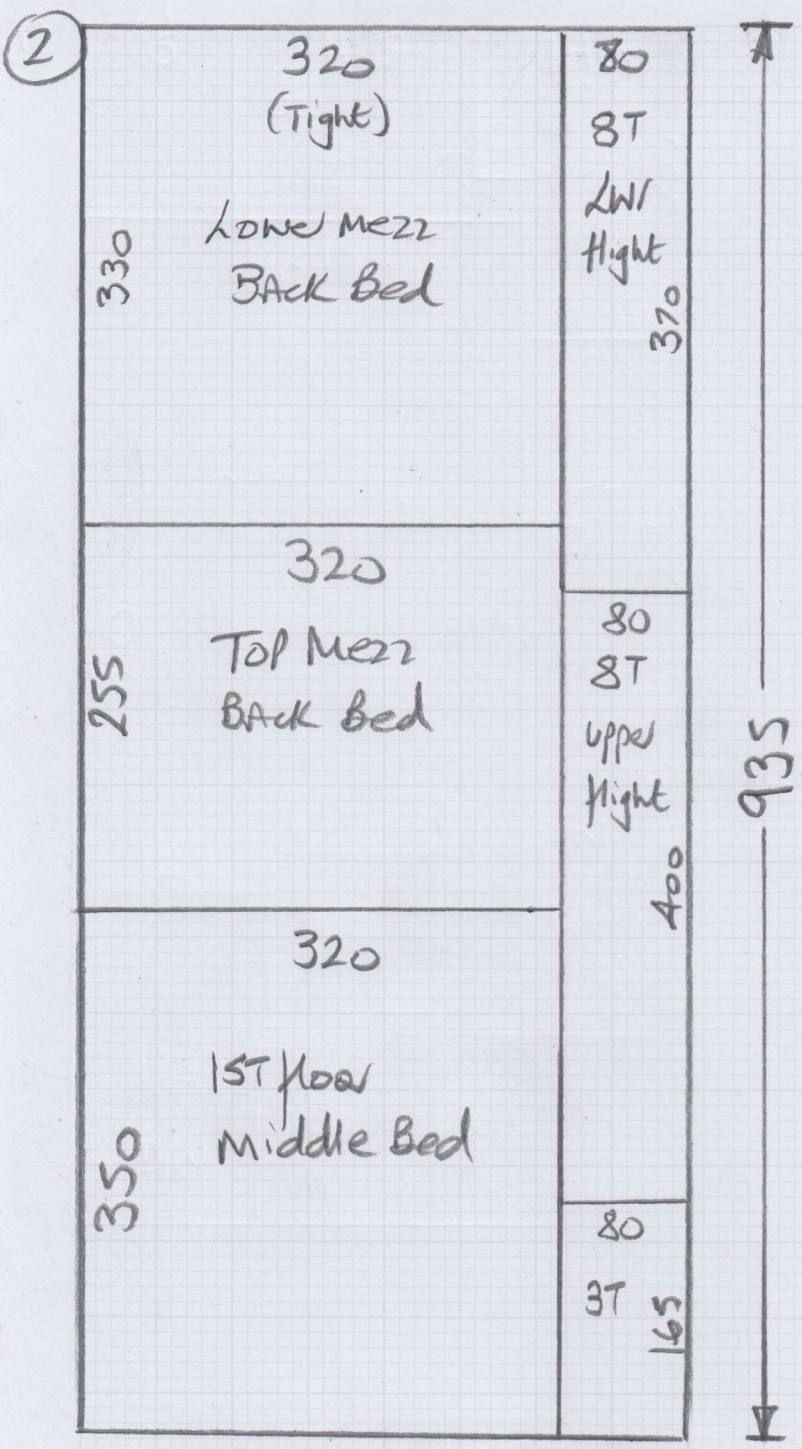

All areas together

mrcarpet

Job: P29794
Name: Mackaness
Address: _____
Tel: _____
Sheet: _____ of: _____

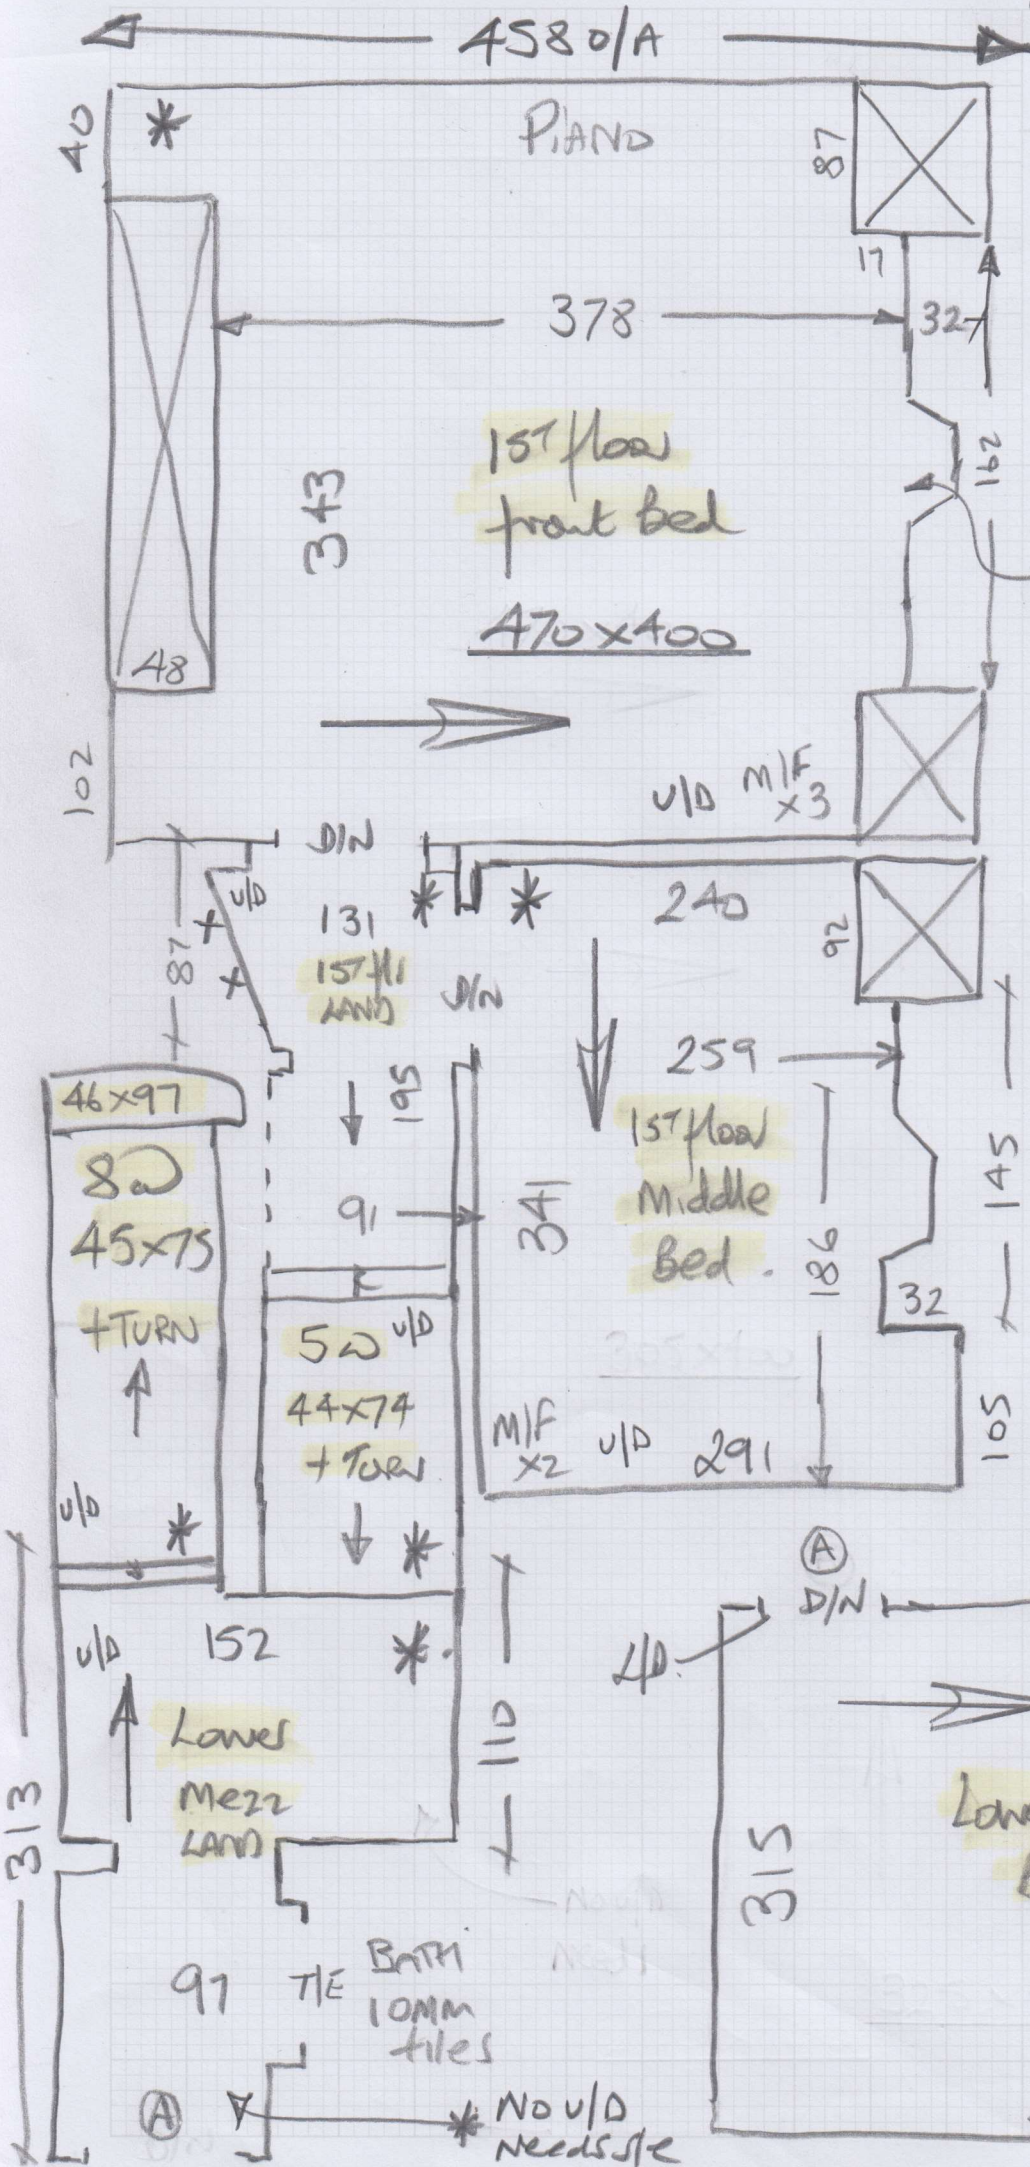

Couldn't see fireplace as it was blocked by boxes etc.

* = up lift / o. space

EX Plywood Needs fixing in this room + Part Menz LAND

NO U/D Needs site

* NO U/D Needs site

All areas together

mrcarpet

Job No P29794

Name Mackarness


Address:

Tel:

Front of:

These areas have painted floors & require new s/e & u/lay.

Upper STAIRS/LANDING

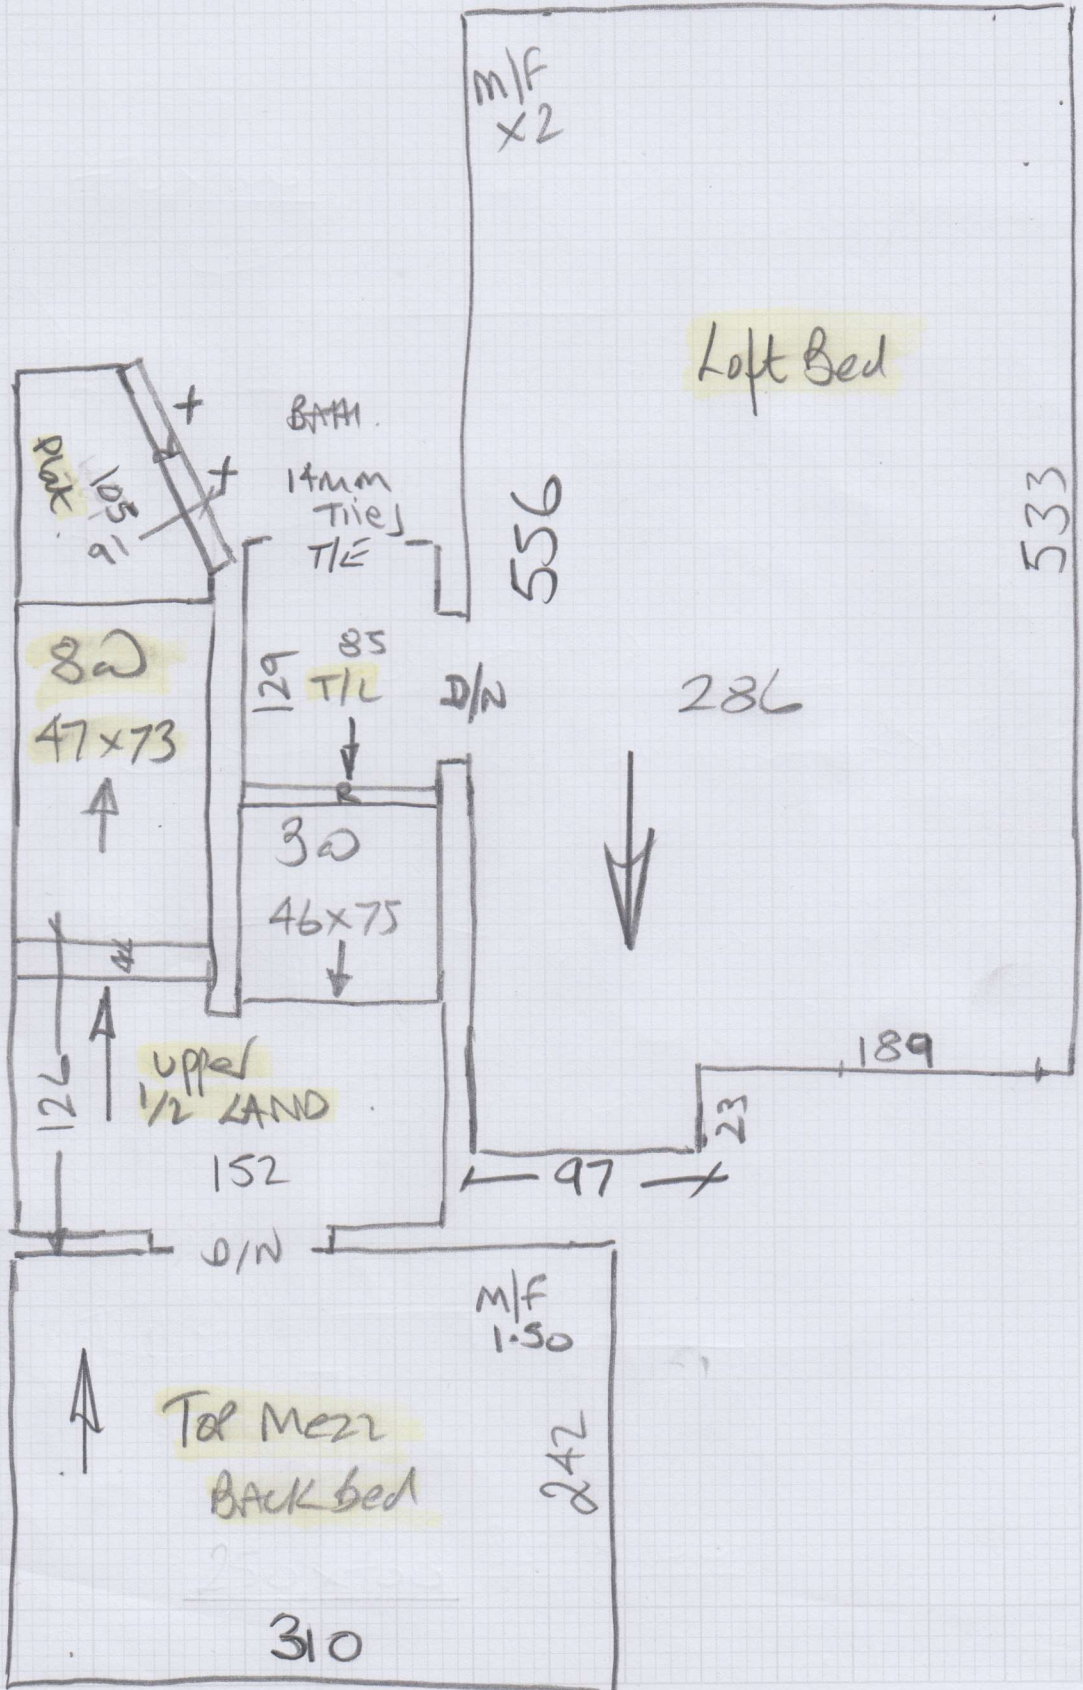

Left Bed

M/F x2

BATH
14mm
Tile
T/E

part
105

80
47x73

129 85
TIL

D/N

286

30
46x75

Upper
1/2 LAND

126

152

189

97

23

M/F
1.50

Tel Mezz
BACK bed

242

310

533

556