


# ALL AREAS.

Job No: R17007  
 Name: LIDDINGTON  
 Address: 17 Stanton Rd.  
 SW20 8LL  
 Tel: \_\_\_\_\_  
 Sheet: 1 of 3

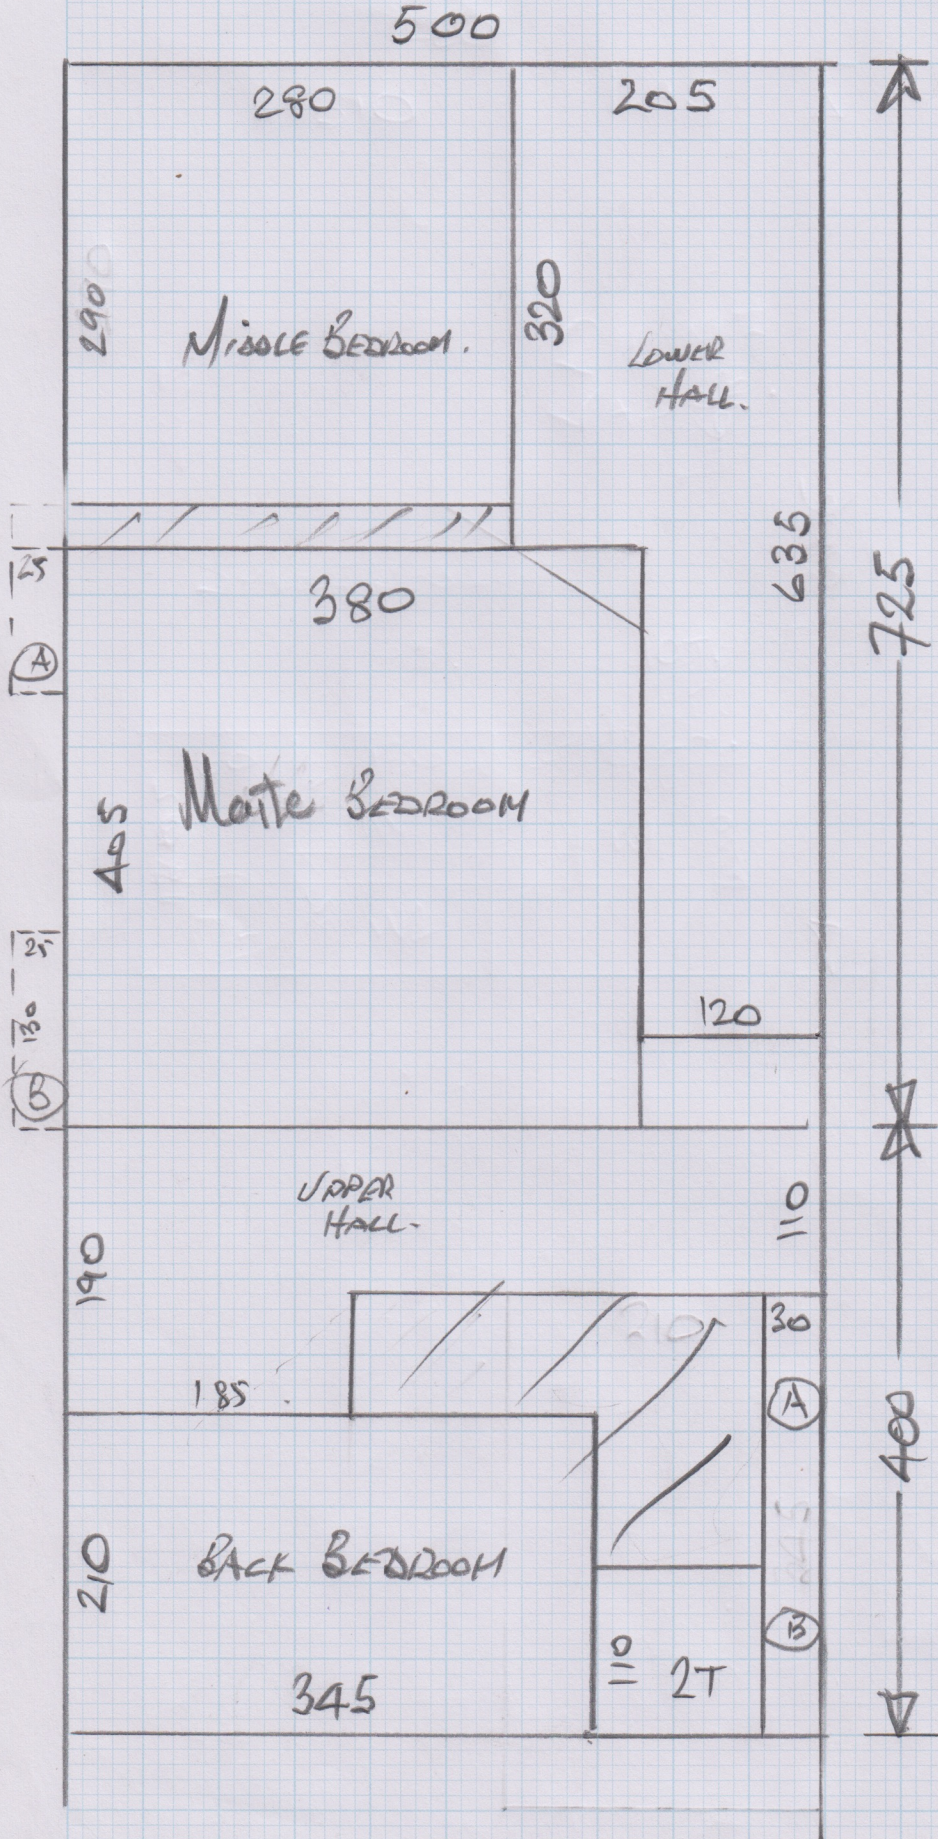


SITTING ROOM  
 490 x 500  
 CUT PLAN  
 725 x 500  
 400 x "  
 1615 x "  
 = 80.75 M<sup>2</sup>

Katsu  
 819110


# GROUND FLOOR UPPER LEVEL

Job No: R17007  
 Name: LIVINGSTON  
 Address: 17 Stanton Rd.  
 SW20 8RL  
 Tel:  
 Sheet: 2 of 3

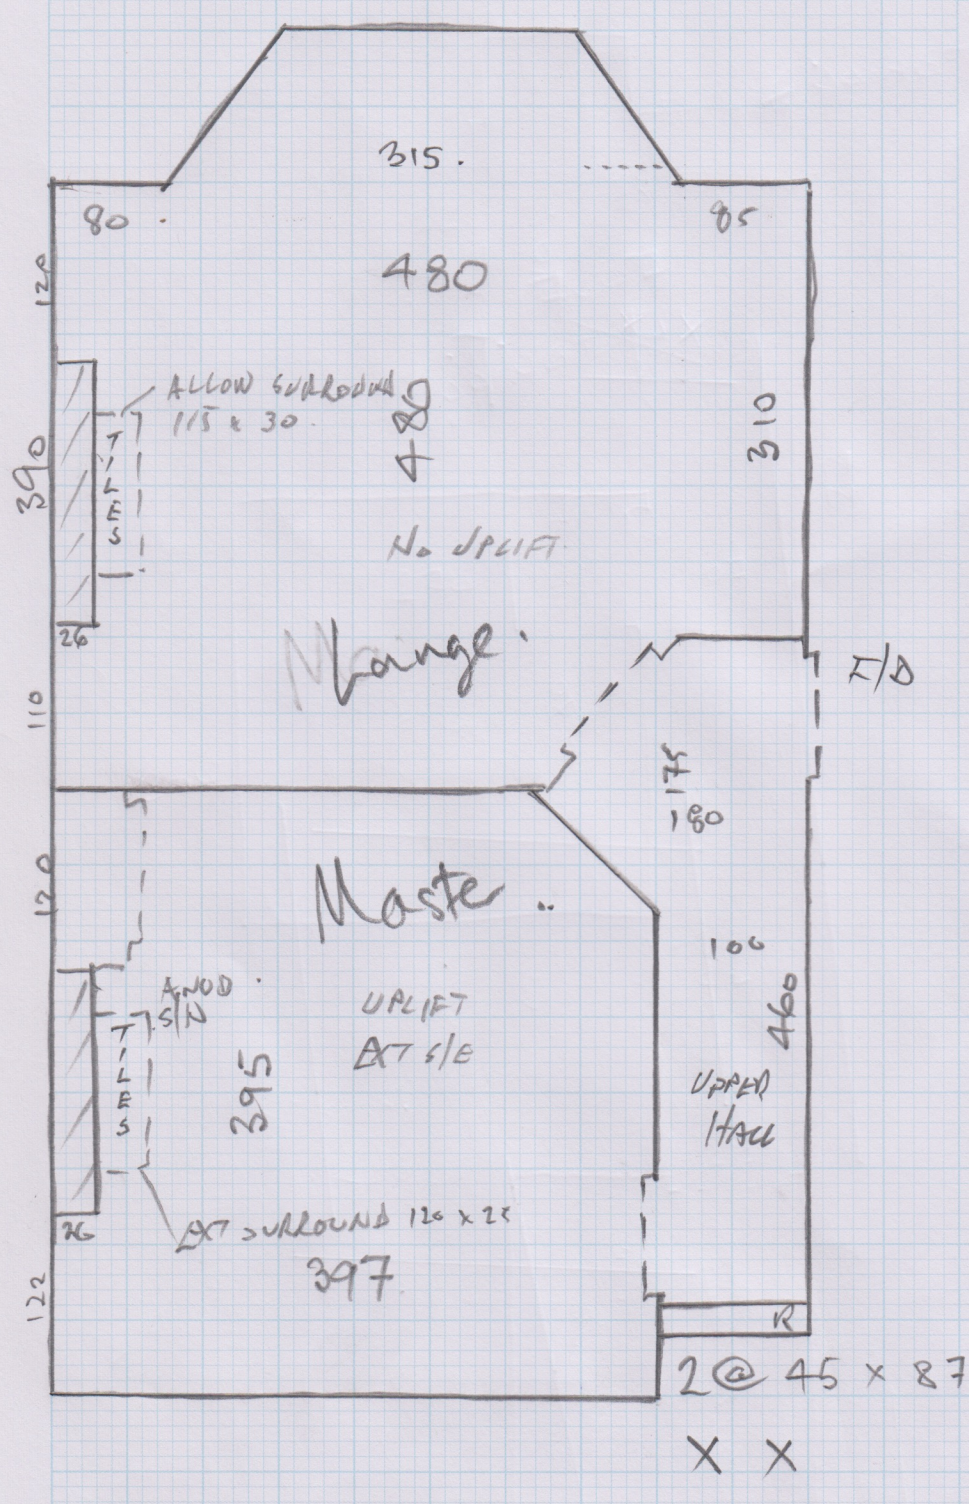


GROUND FLOOR LOWER LEVEL  
X X

Job No: R17007  
Name: LISSINGTON  
Address: 17 Stanton Rd  
SW20 8RL  
Tel:  
Sheet: 3 of 3

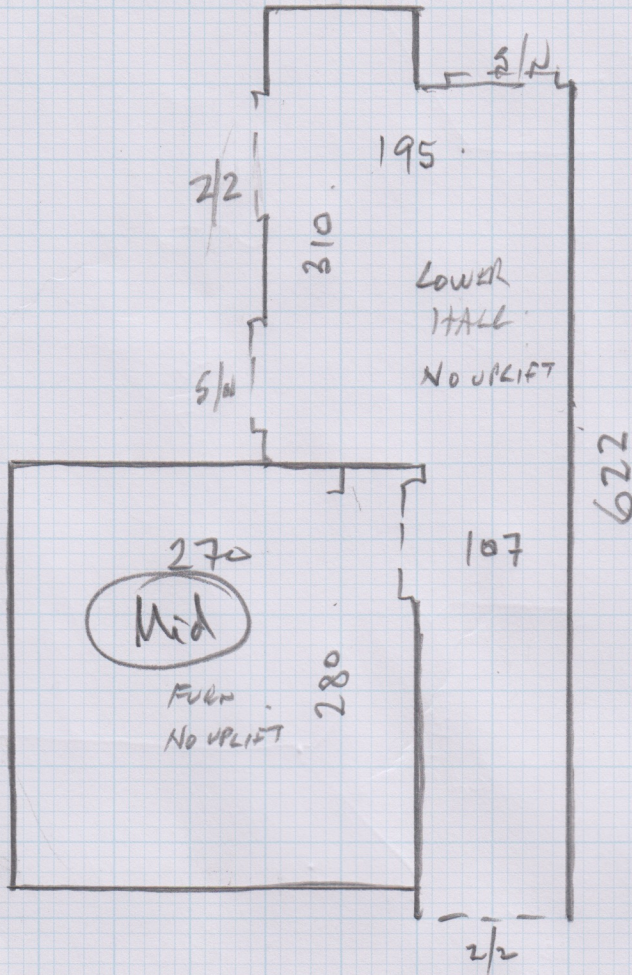

KITCHEN.

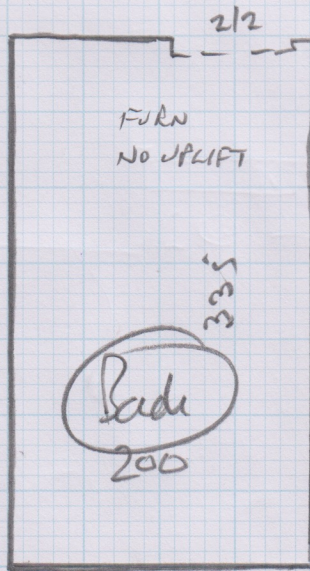

BACK.

SEE FLOOR PLAN