


R18285
 SANDERS
 83 ELM GROVE LANE
 SW13 0BX

Ruskvan Ltd
 Lower Hill 612

PLAN 1 1120 x 500
 PLAN 2 690 x 500
 LIT 660 550 x 500
2360 x 500





118m²

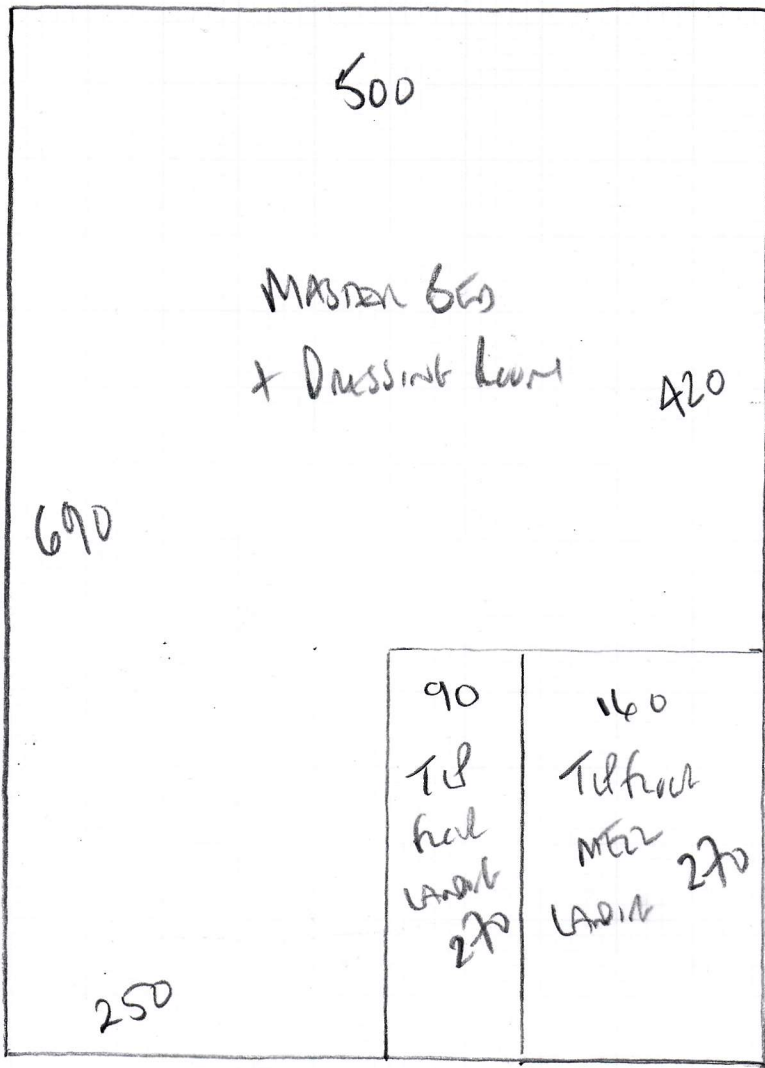


R 18285
 SANDERS
 83 ELM GROVE ROAD
 SW13 0BX

Roslin R.A
 Colne Rd 112


R18285
SAUNDERS

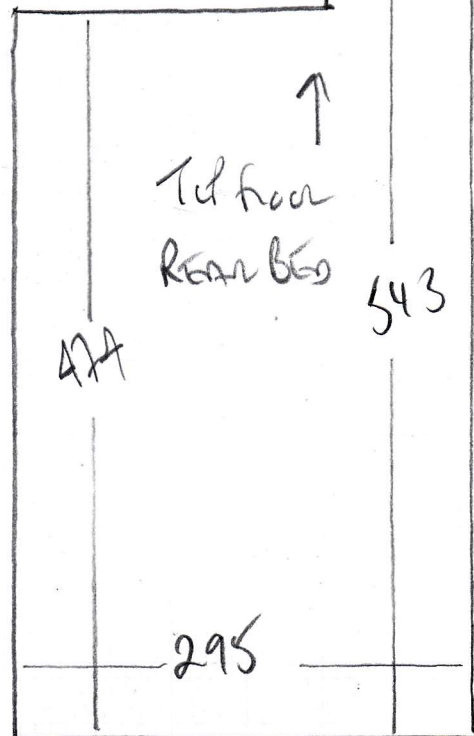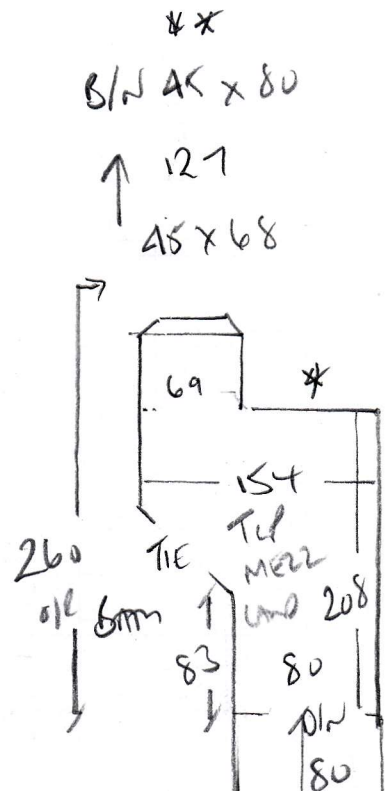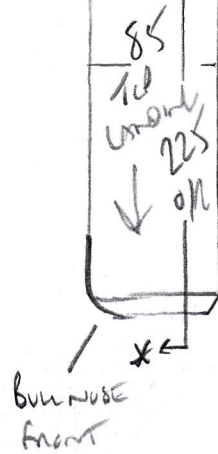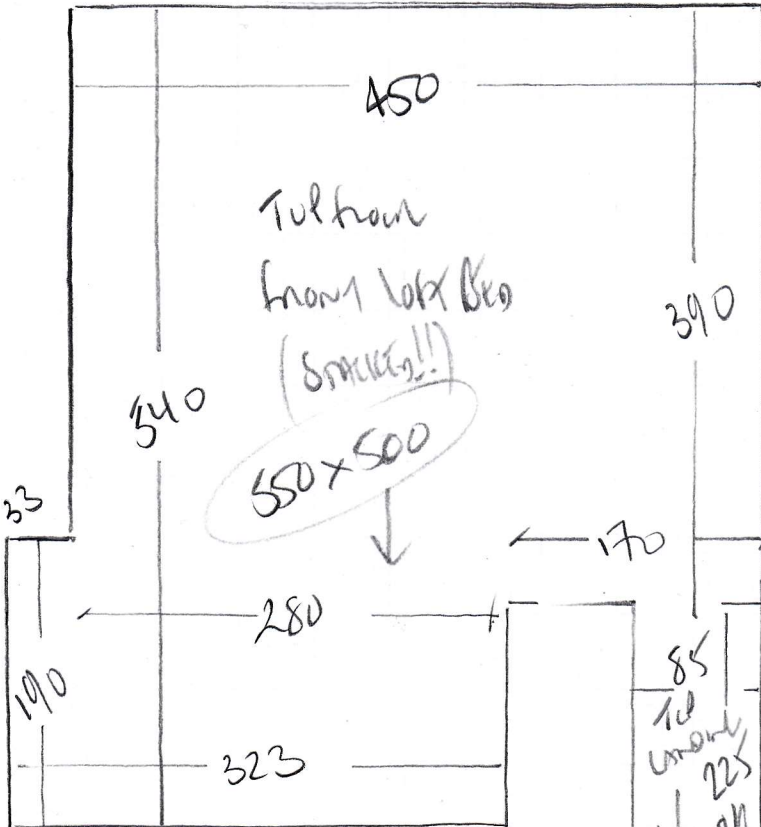

R18285
 SANDERS
 83 Elm Grove Road
 SW13 0BX

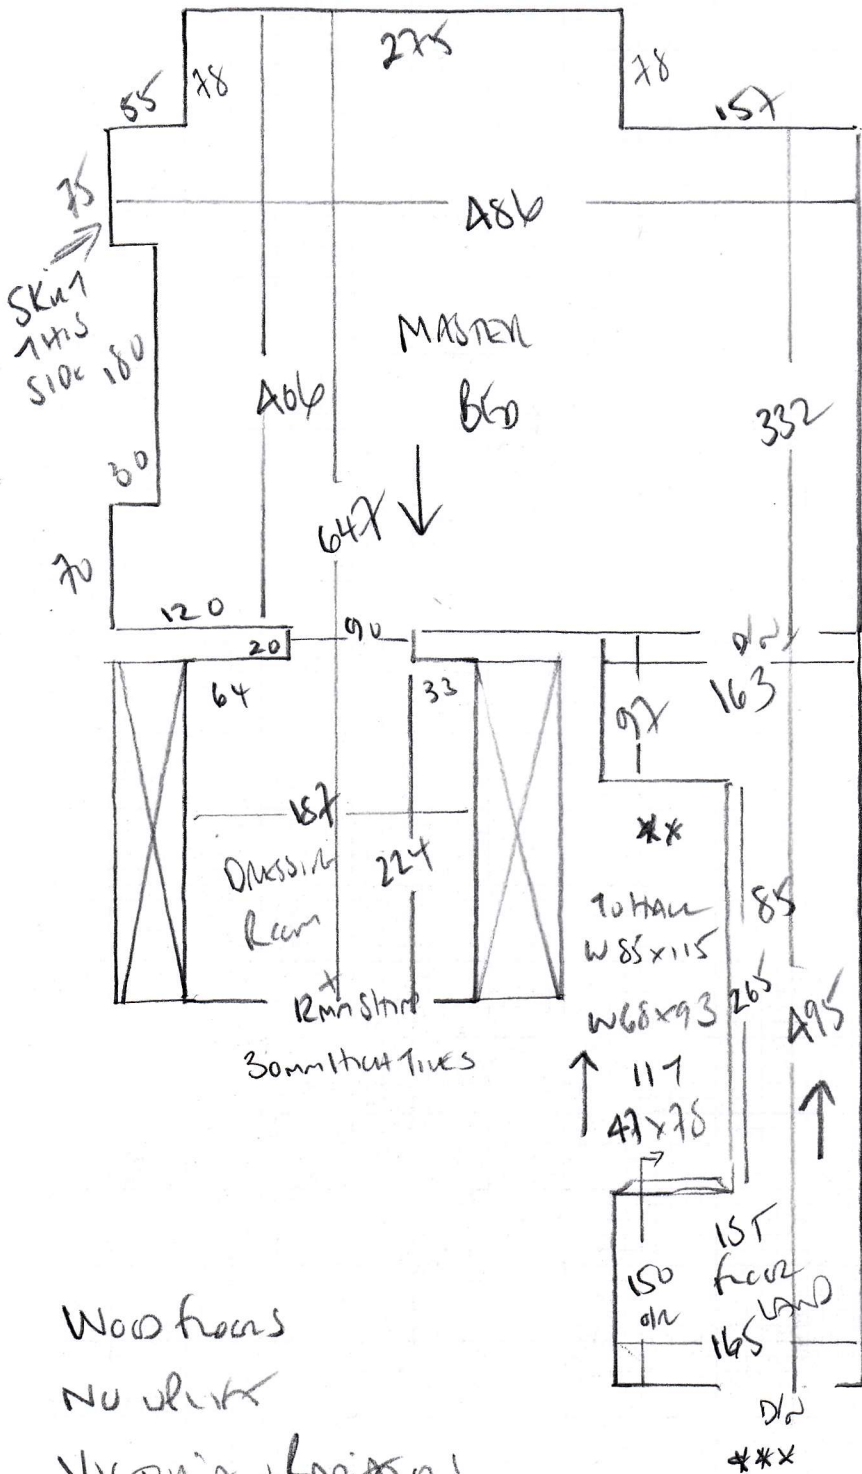

WOOD floors
 NO UPSTAIRS
 VICTORIAN FACIATIONS
 (CUT AROUND floor)
 LOBBY - Can Max?
 1/50 141x110 NET

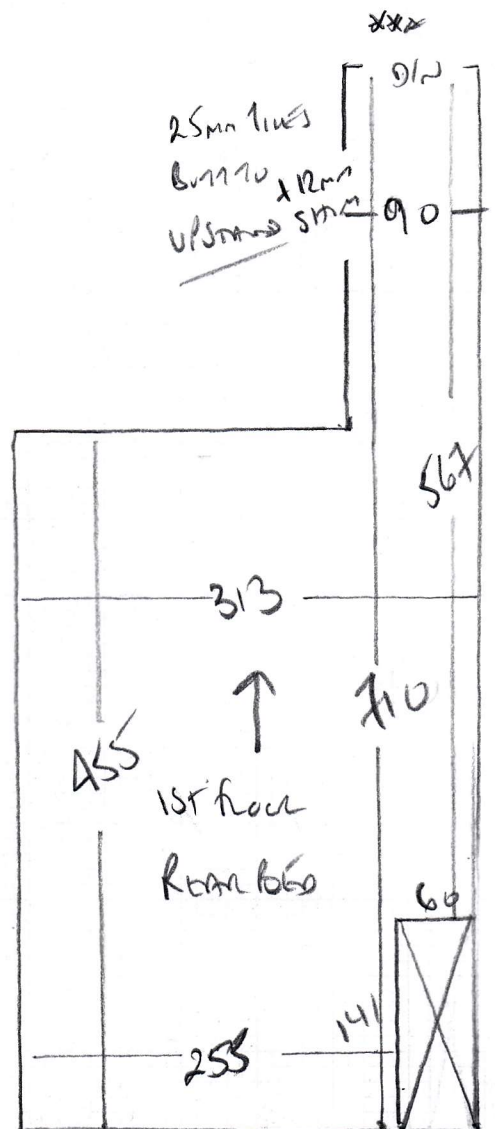

R18285

2nd call of 2

Notes for Measure

Estimator: Colin

Mrs Lindsay Saunders, 83 Elm Grove Road

Date of Measure: Mon, 16 Dec 19

At: 10.00am-10.30am

Site Address:

83 Elm Grove Road
Barnes

LONDON SW13 0BX

CONTACT: As customer details

Mobile	Home	Office
07725-687873		

Customer Address:

83 Elm Grove Road
Barnes
LONDON

SW13 0BX

Email:
nicki@nickicox.co.uk

Areas to be done and Description of Measure

4 or 5 Bedrooms Stairs & landings - Samples ordered by Nicki Cox (Designer) so Carpet & colour to be confirmed

CUSTOMER SELECTED Ruskin Rib Carpet RLB12

Instructions and Estimators comments

See Builder on site - Les

CHECK MEASURE REQUIRED
FOR TOP FROM LEFT FRONT BED
AS STALLICE WITH FURNITURE
WHEN MEASURED !!

Must Read!

BOS - Les

Office Ref: R18285

Mrs Lindsay Saunders, 83 Elm Grove Road

Date of Measure Mon, 16 Dec 19

At 10.00am-10.30am

Floor: Wood / Concrete / other _____
S/edge: Wood/Concrete/No pin/existing (if existing, allow sticks to supplement where necessary)
Sticking Req'd: Yes/No Type: Fastset/Other
Underlay: Re-use Existing / New required
Type: 42oz Felt / Fomalux / PU Foam / Luxury PU Foam / LowTog / Durafit
Doorbars: Alloy / Satin Ali / Polished Ali / Anod / Solid Brass / Chrome / Nisheen
 Seam/Wood/T/Holds: colour _____
Door Clearance: OK / Low (advise on quote)
Uplift: No / Yes (if "Yes" - what type?) _____
Furniture: No/Yes (if YES, please specify the following) - 1 man / 2 men (Fitter to get paid) £ 15 total/per room x 2
Parking Cost: Free / £ 2.00 per hour limited in RAVENHILL GOLF
Parking Restrictions: (type) / £ 10-12 PER HOUR on
Congestion Zone: No / Yes
Access: Easy / Hard / 2 men req'd / 1st + 2nd floor?
Runners: Whipping / Binding (if binding, specify type)
Tape size: 1½" / 2" / 3" / 5"
Style: Top taping / Side binding
Stairrods: Type _____ Nr _____ Size _____

Must Read: BOS - Les