


Job No: _____
 Name: _____
 Address: _____
 Tel: _____
 Sheet: _____ of: _____

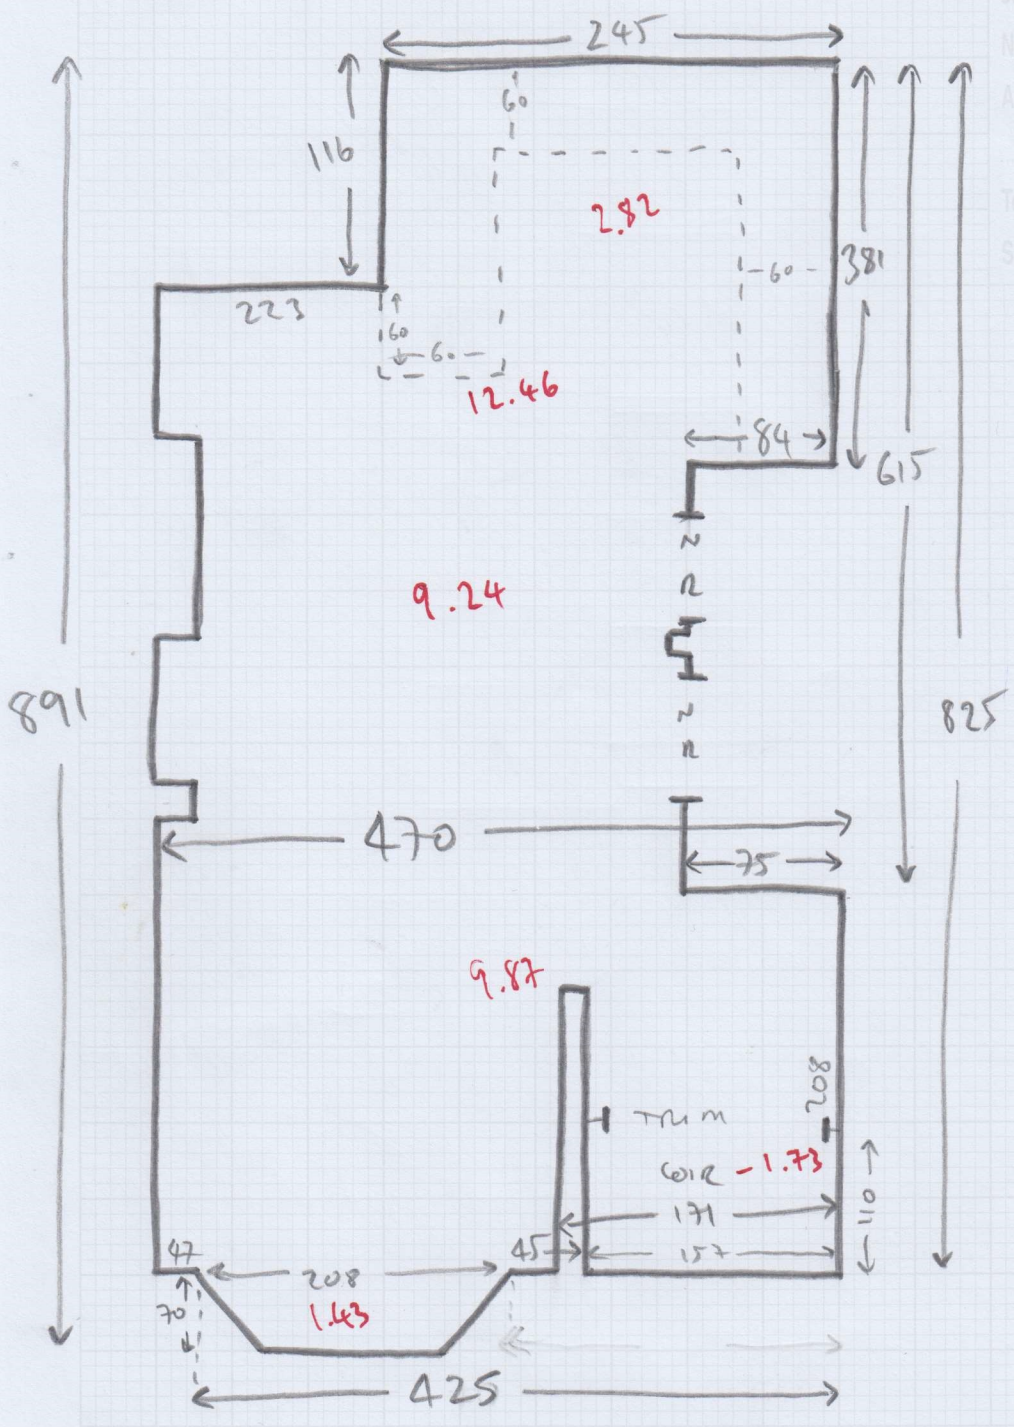

2.82
 12.46
 9.24
 9.87
 1.43

 35.82 m² NETT

 +10 %

 39.40 m²

 - 1.73 for
 COIR AREA

 37.67 m²
 TOTAL

CUST TO HAVE LAMINATE UPURSED +
 UFN INSTALLED.
 CUST TO ORGANISE SCREED OVER UFN
 WE DO A SELF LEVELLED.
 REQUIRES VISIT ONCE UFN INSTALLED.