


Job No: S32670
 Name: Manley
 Address:

rel: _____
 Sheet: 136 of: _____

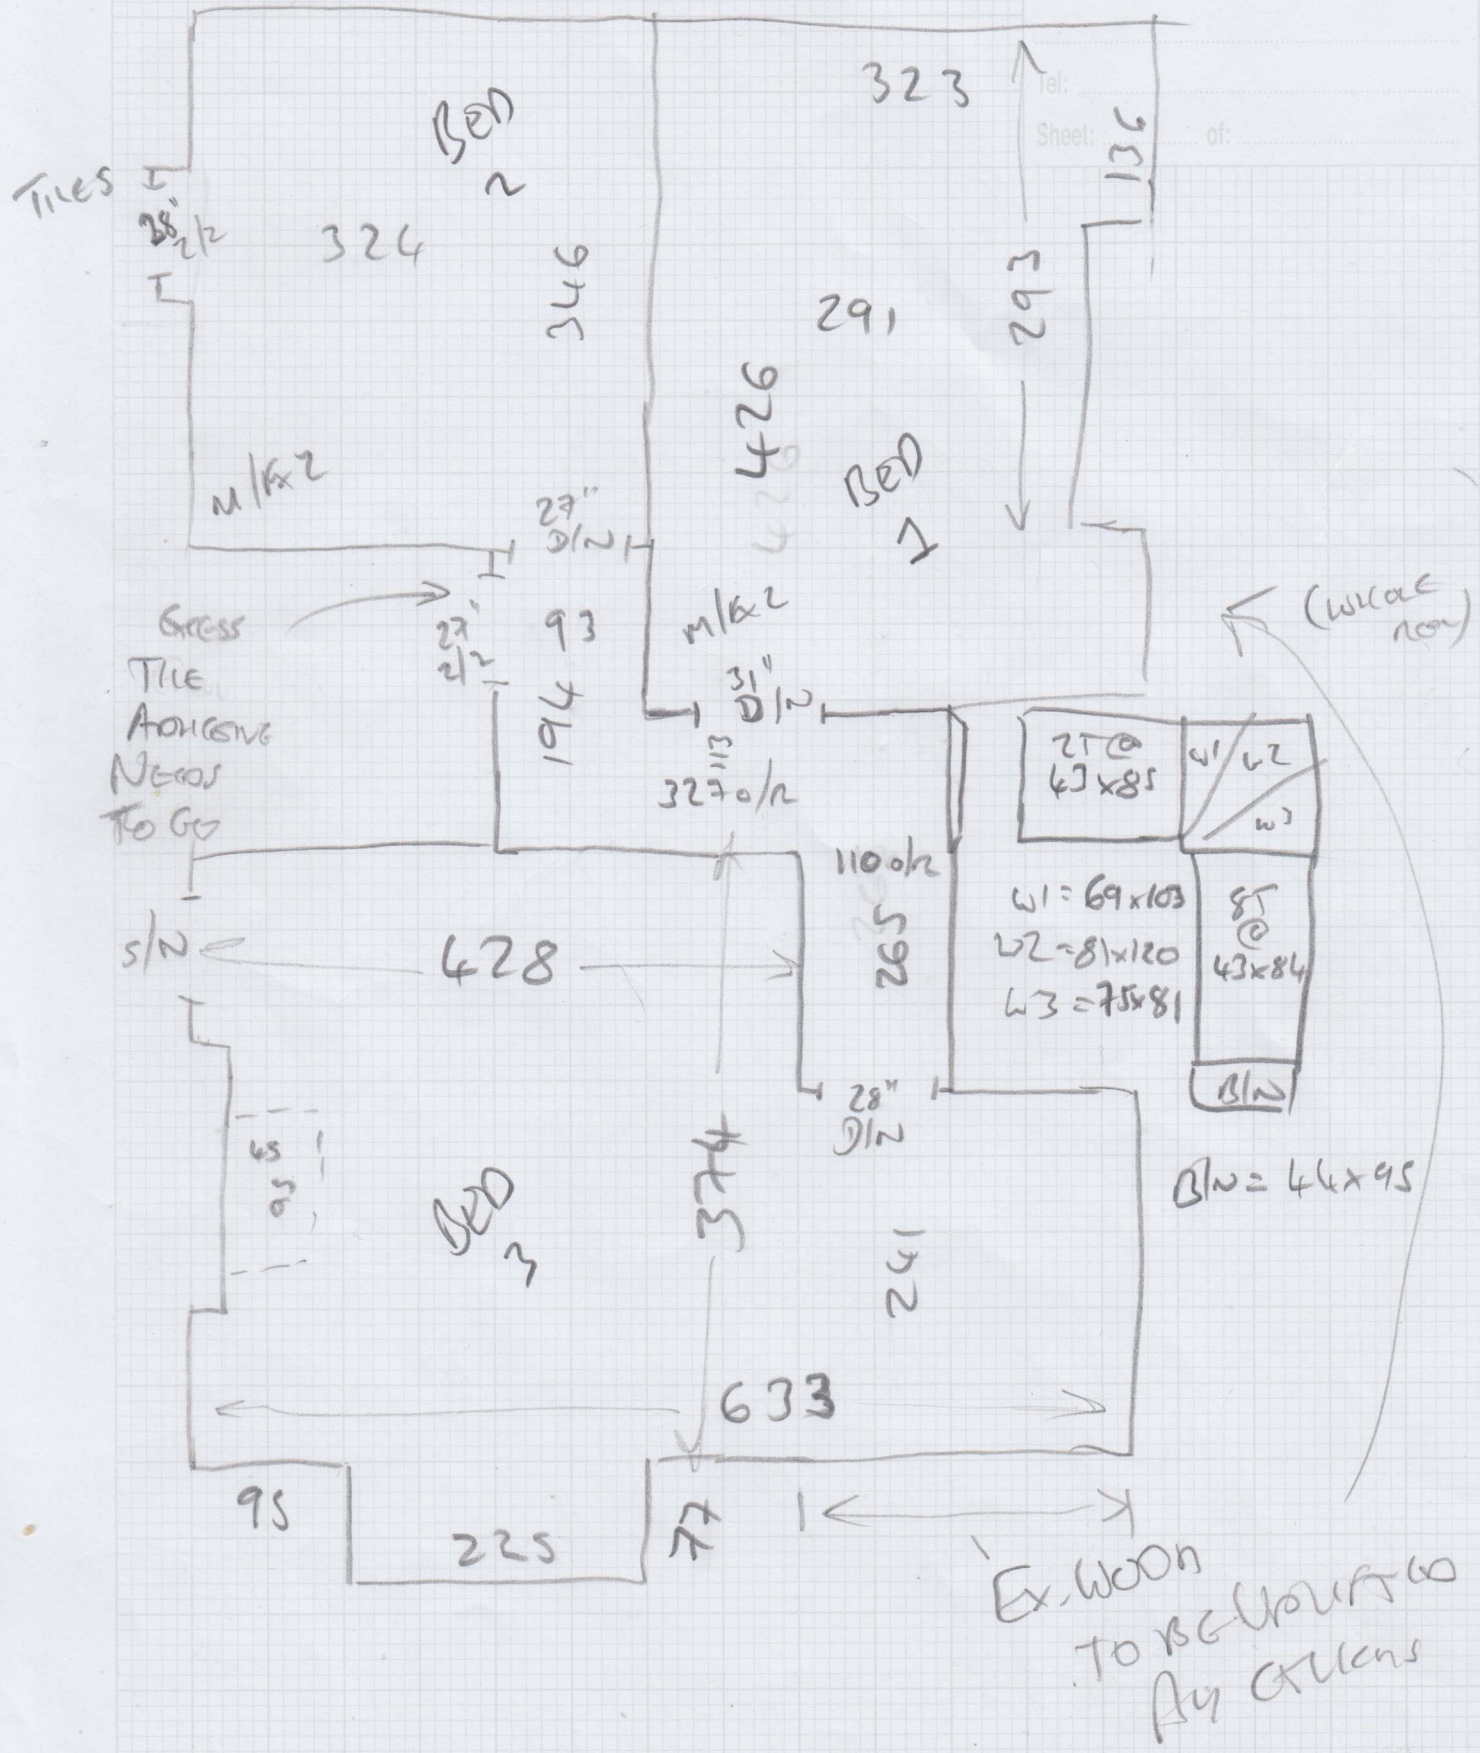



mrcarpet
DESIGN, FAB, FIT


Job No: 533670

Name: Monkey

Address:

Tel:

Sheet: of:

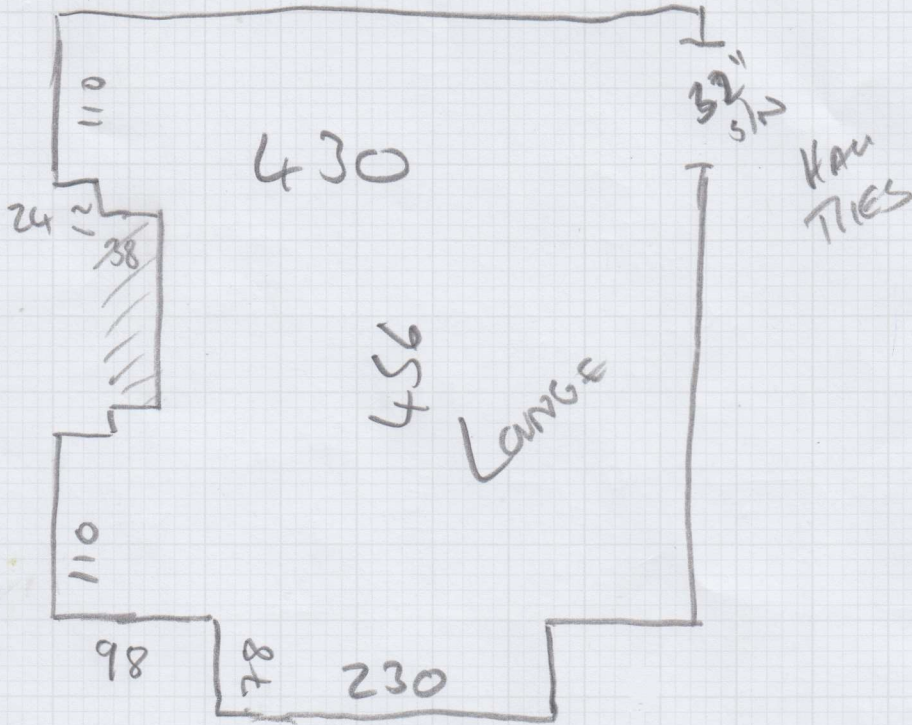




Job No:

Name:

Address:

Tel:

Sheet: of:

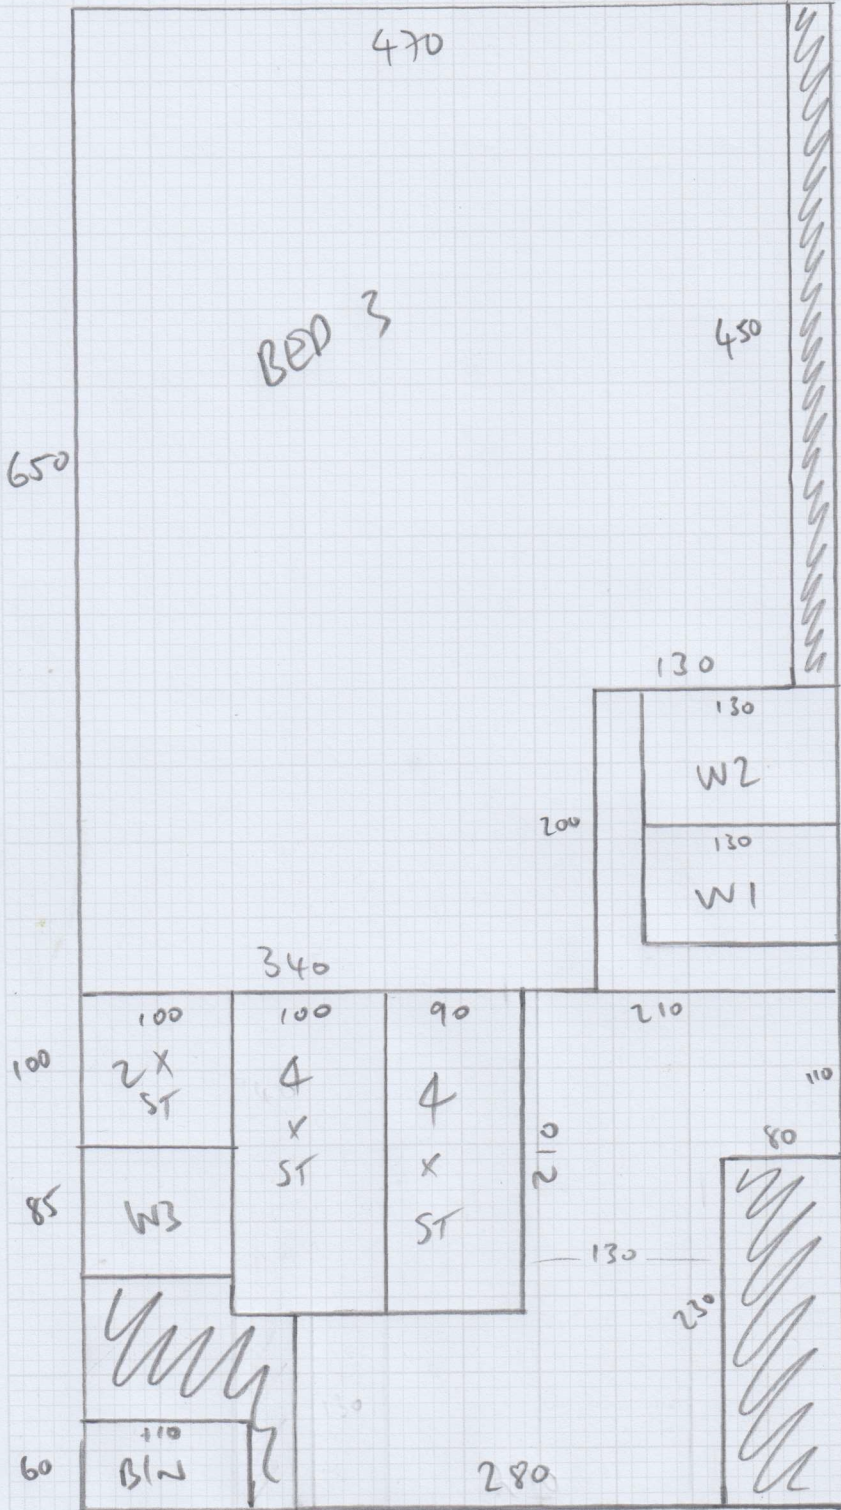

CUTS

PLAN - 990 x 500

BED 1 - 340 x 500

BED 2 - 340 x 500

LOUNGE - 440 x 500

2110 x 500

105.50 m²