


Cabinet sizes may vary slightly from dims. as workshop rods evolve with technical detailing.

Instone Designs
Tel# 01494 532994
19, Vernon Building, Westbourne St.
High Wycombe, Bucks. HP11 2PX
www.instonedesigns.co.uk

Title:	MASTER Bedroom Plan		
Date:	3/11/21	DRAWN:	[Signature]
Client:	P.P. ROBINSON	Drawing #	PR-10
		Scale:	1:50
		Rev #	

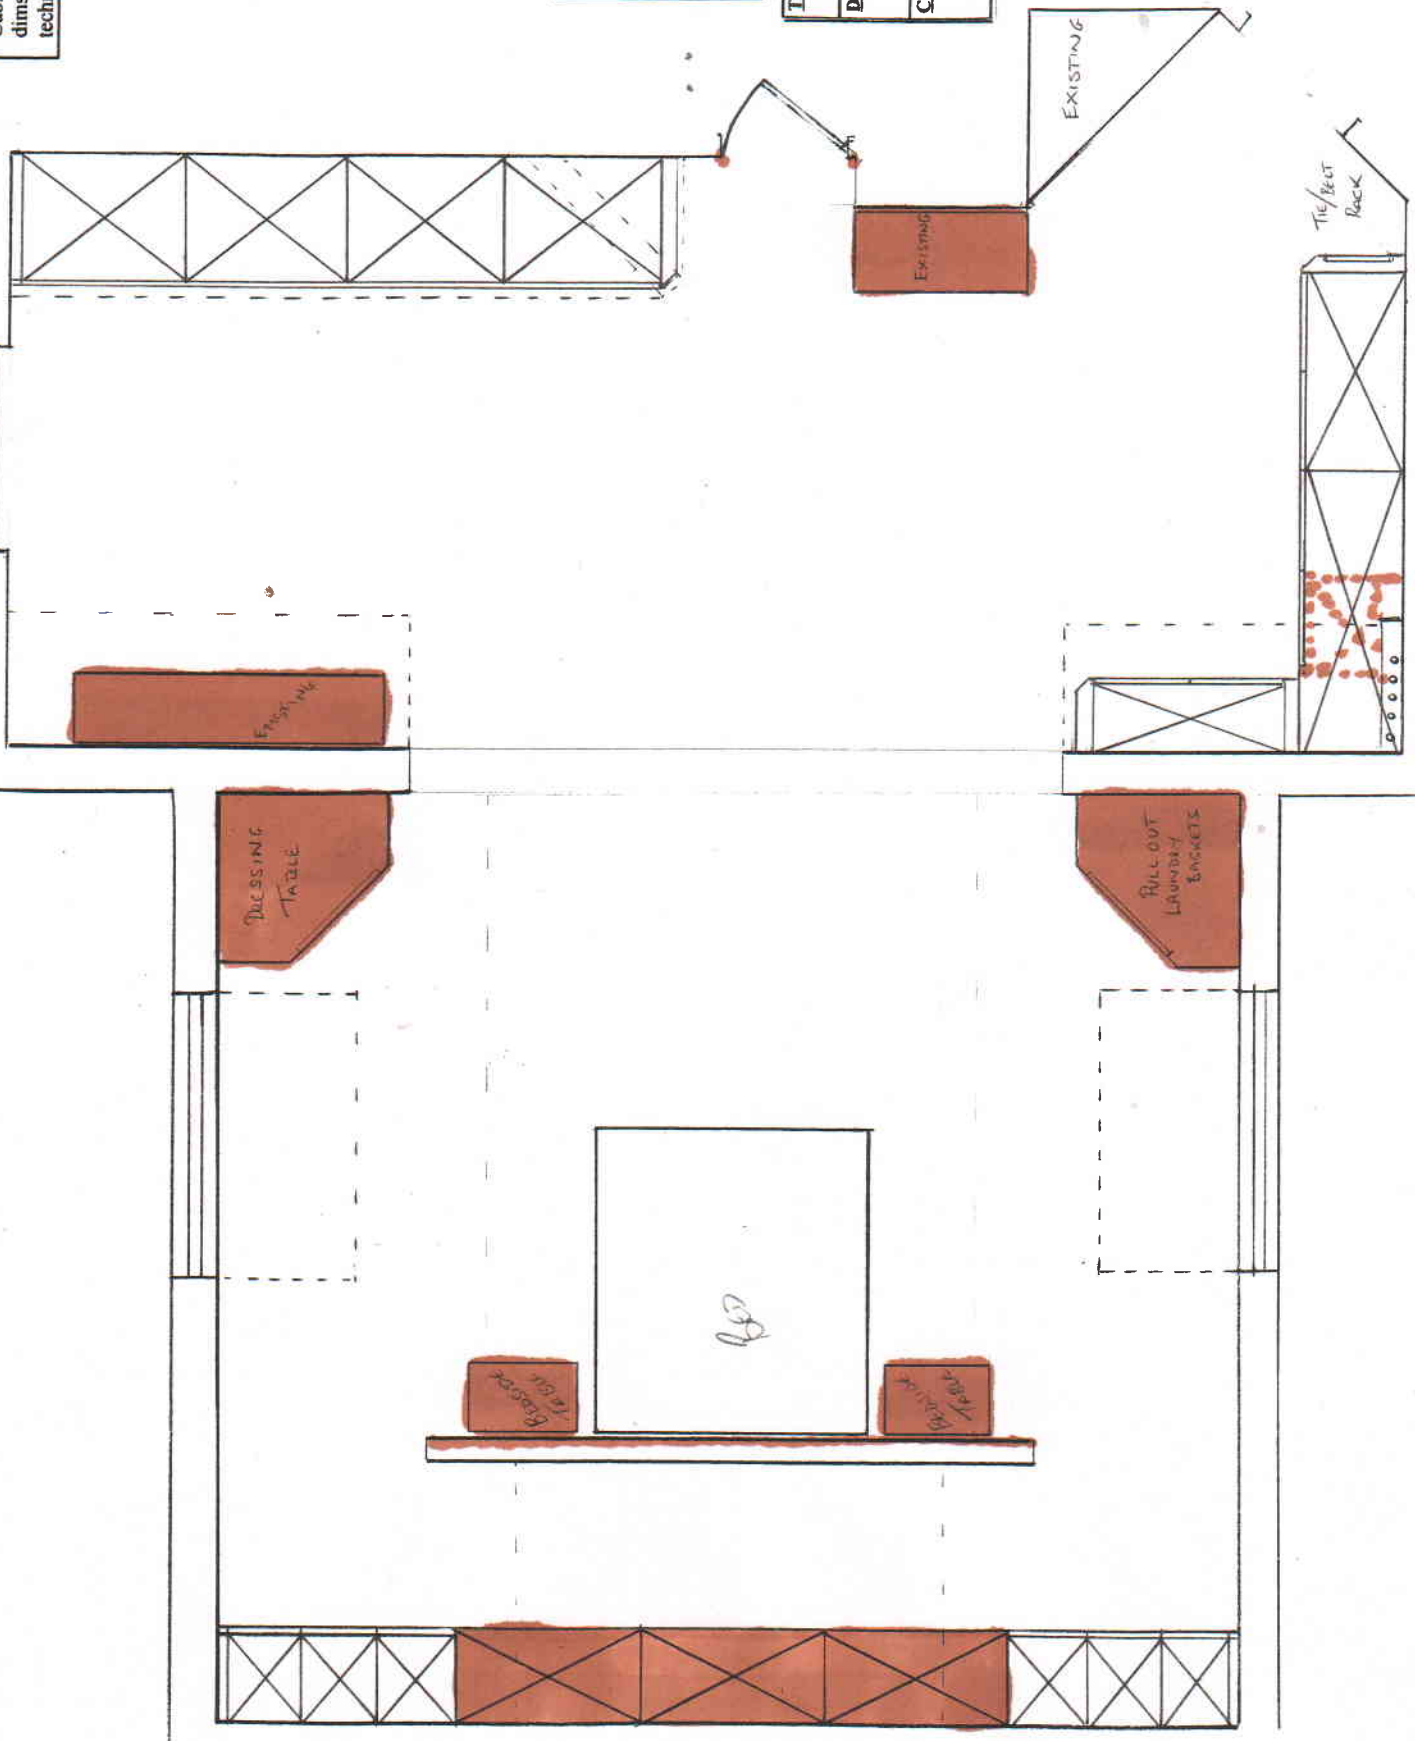

EXISTING

EXISTING

Tie/Beet Rack

DRESSING TABLE

PULL OUT LAUNDRY BASKETS

Wardrobe

Wardrobe

[Handwritten initials]