



Figure dimension to be taken in preference to scale
 Dimensions to be checked on site prior to commencement of work.
 If any doubts on interpretation of plans PLEASE CONTACT
 GEOFFREY SLOAN ASSOCIATES IMMEDIATELY.
 All works to comply with current Building Regulations

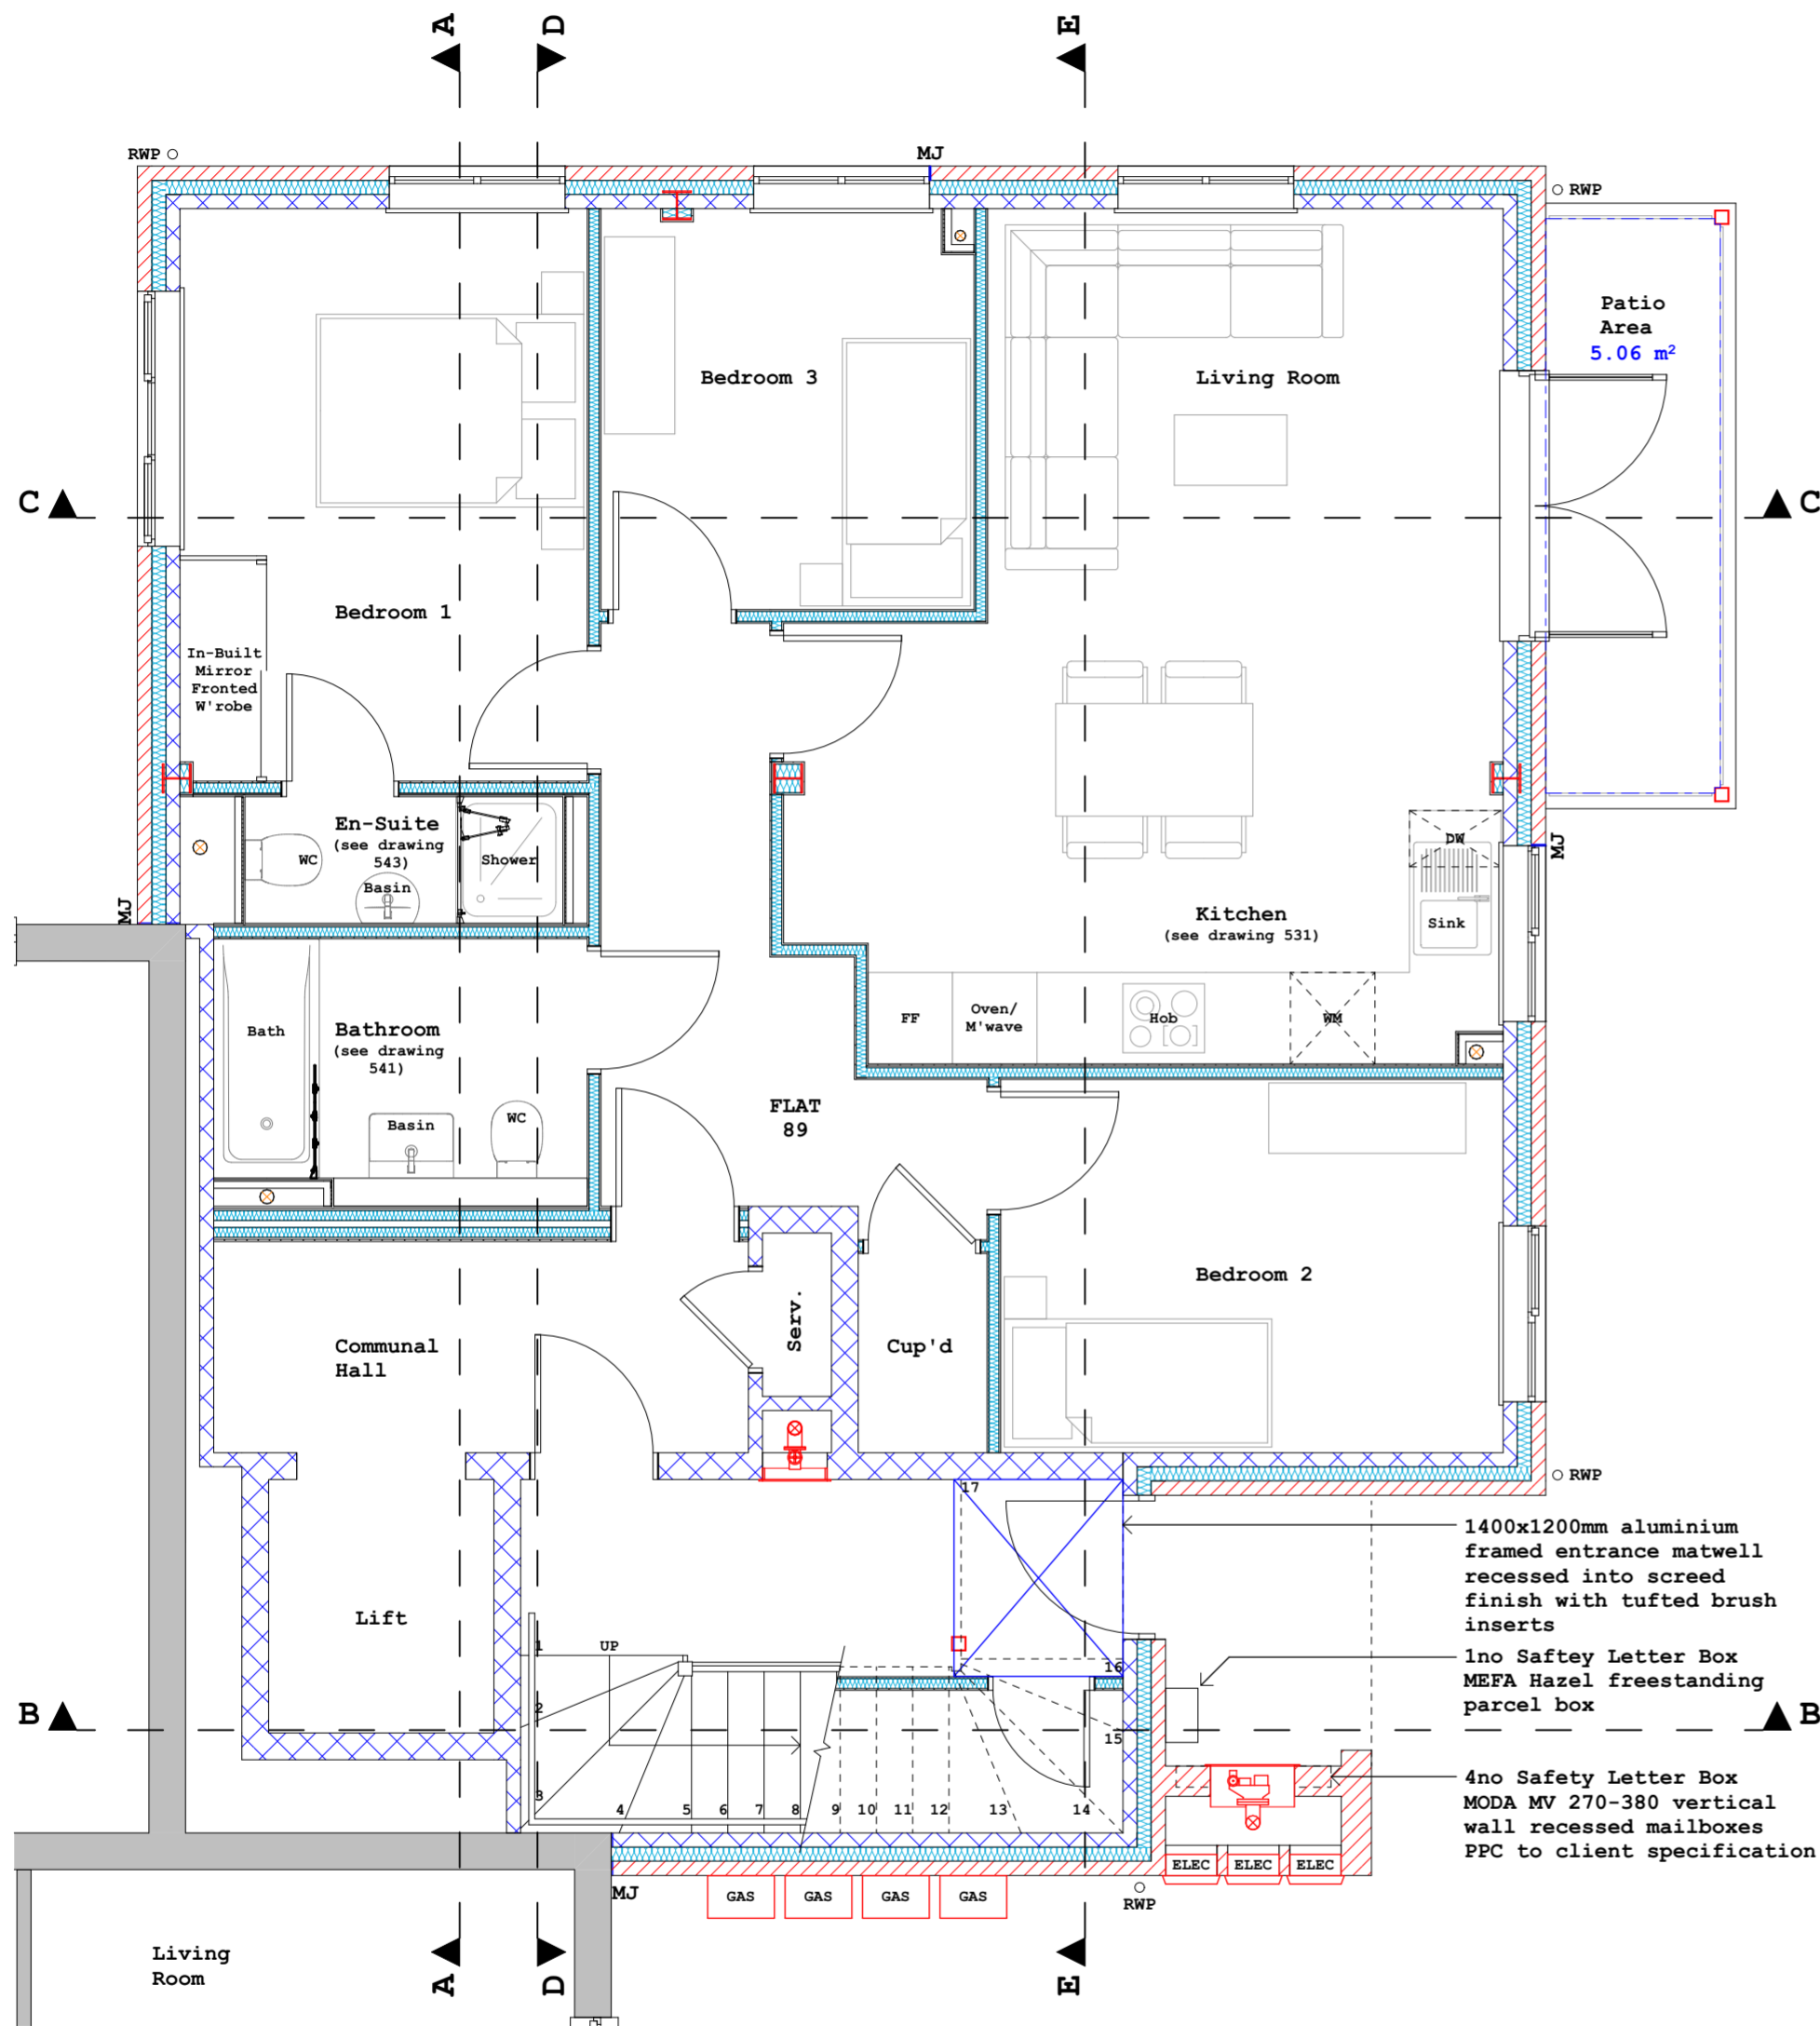

GROUND FLOOR GENERAL ARRANGEMENT
 (For Setting Out dimensions, refer to DWG 222)

- 1400x1200mm aluminium framed entrance matwell recessed into screed finish with tufted brush inserts
- 1no Safety Letter Box MEFA Hazel freestanding parcel box
- 4no Safety Letter Box MODA MV 270-380 vertical wall recessed mailboxes PPC to client specification

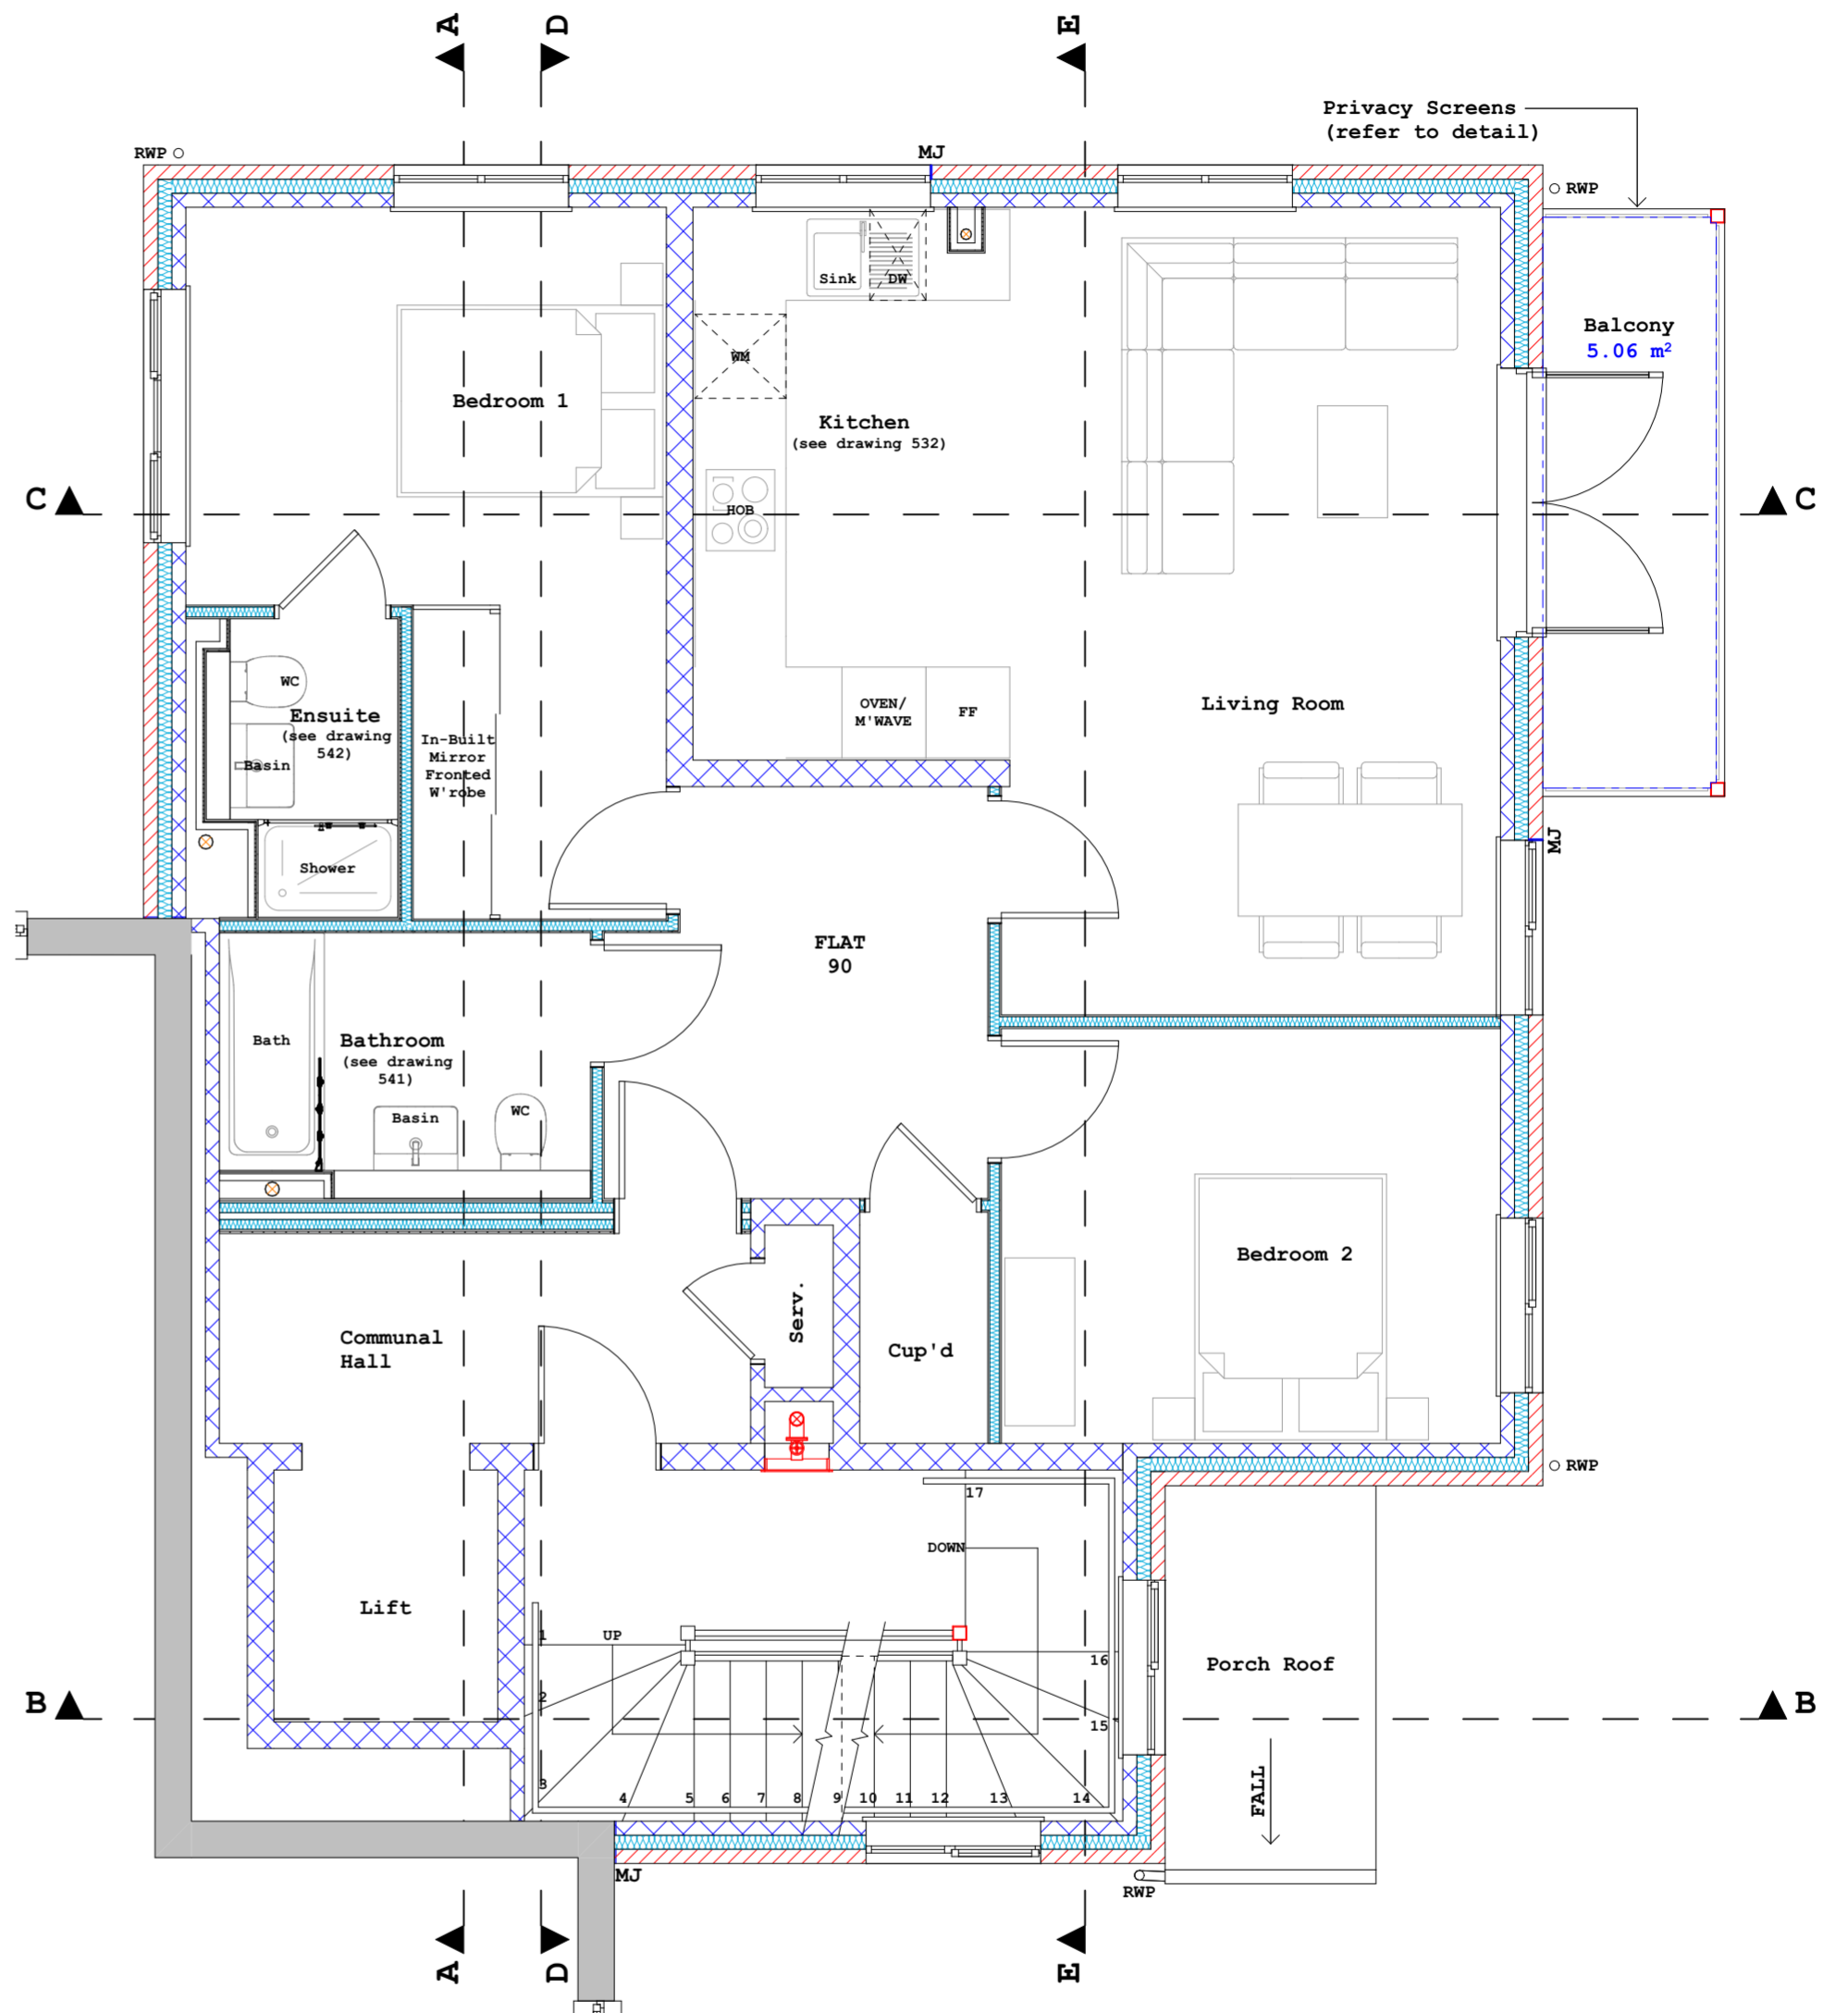

FIRST FLOOR GENERAL ARRANGEMENT
 (For Setting Out dimensions, refer to DWG 223)

CONSTRUCTION DRAWING

Revisions I 24-03-2021 - REVISED TENDER ISSUE J 18-05-2021 - CONSTRUCTION ISSUE	Scale 1:50 @ A2 Drawn by CG Checked by AMS	GEOFFREY SLOAN ASSOCIATES BUILDING SURVEYORS & BUILDING ENGINEERS UNIT 7, OCKLEY COURT, COLES LANE, OCKLEY, SURREY, RH5 5LS	TEL 01306 711058 FAX 01306 713417	
				Job CC319 Construction 4no Flats - Charter Court, Linden Grove, New Malden, Surrey, KT3 3BL