

1st Floorbanding

Job No:

Name:


Address: Chartwell House

11 Keys Rd
Oxshott.

Tel:

Sheet:

of:

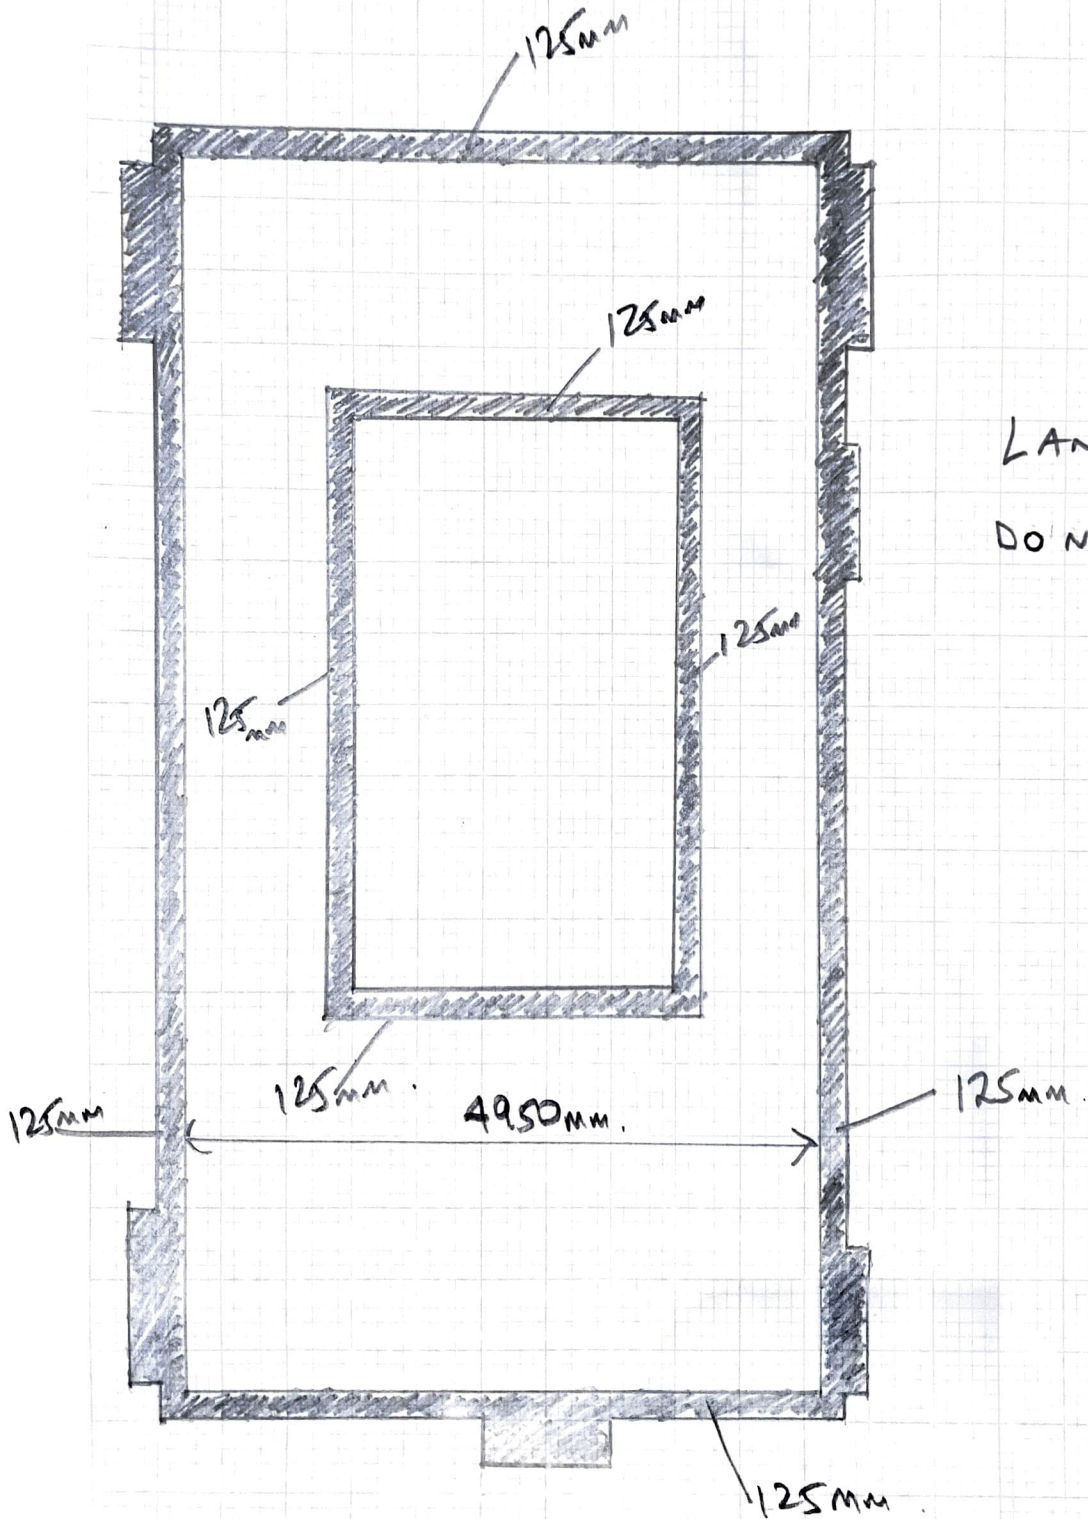

LAND

DO NOT SCALE