

 

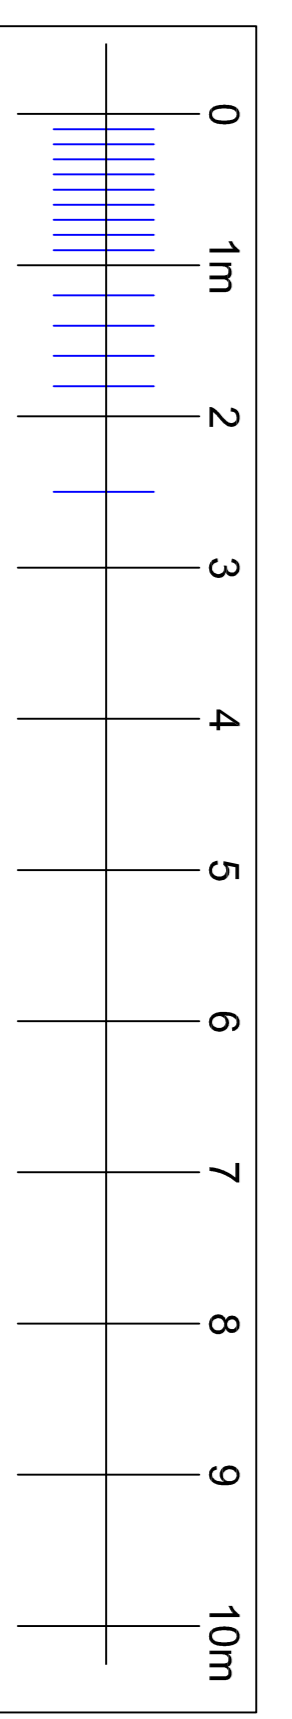
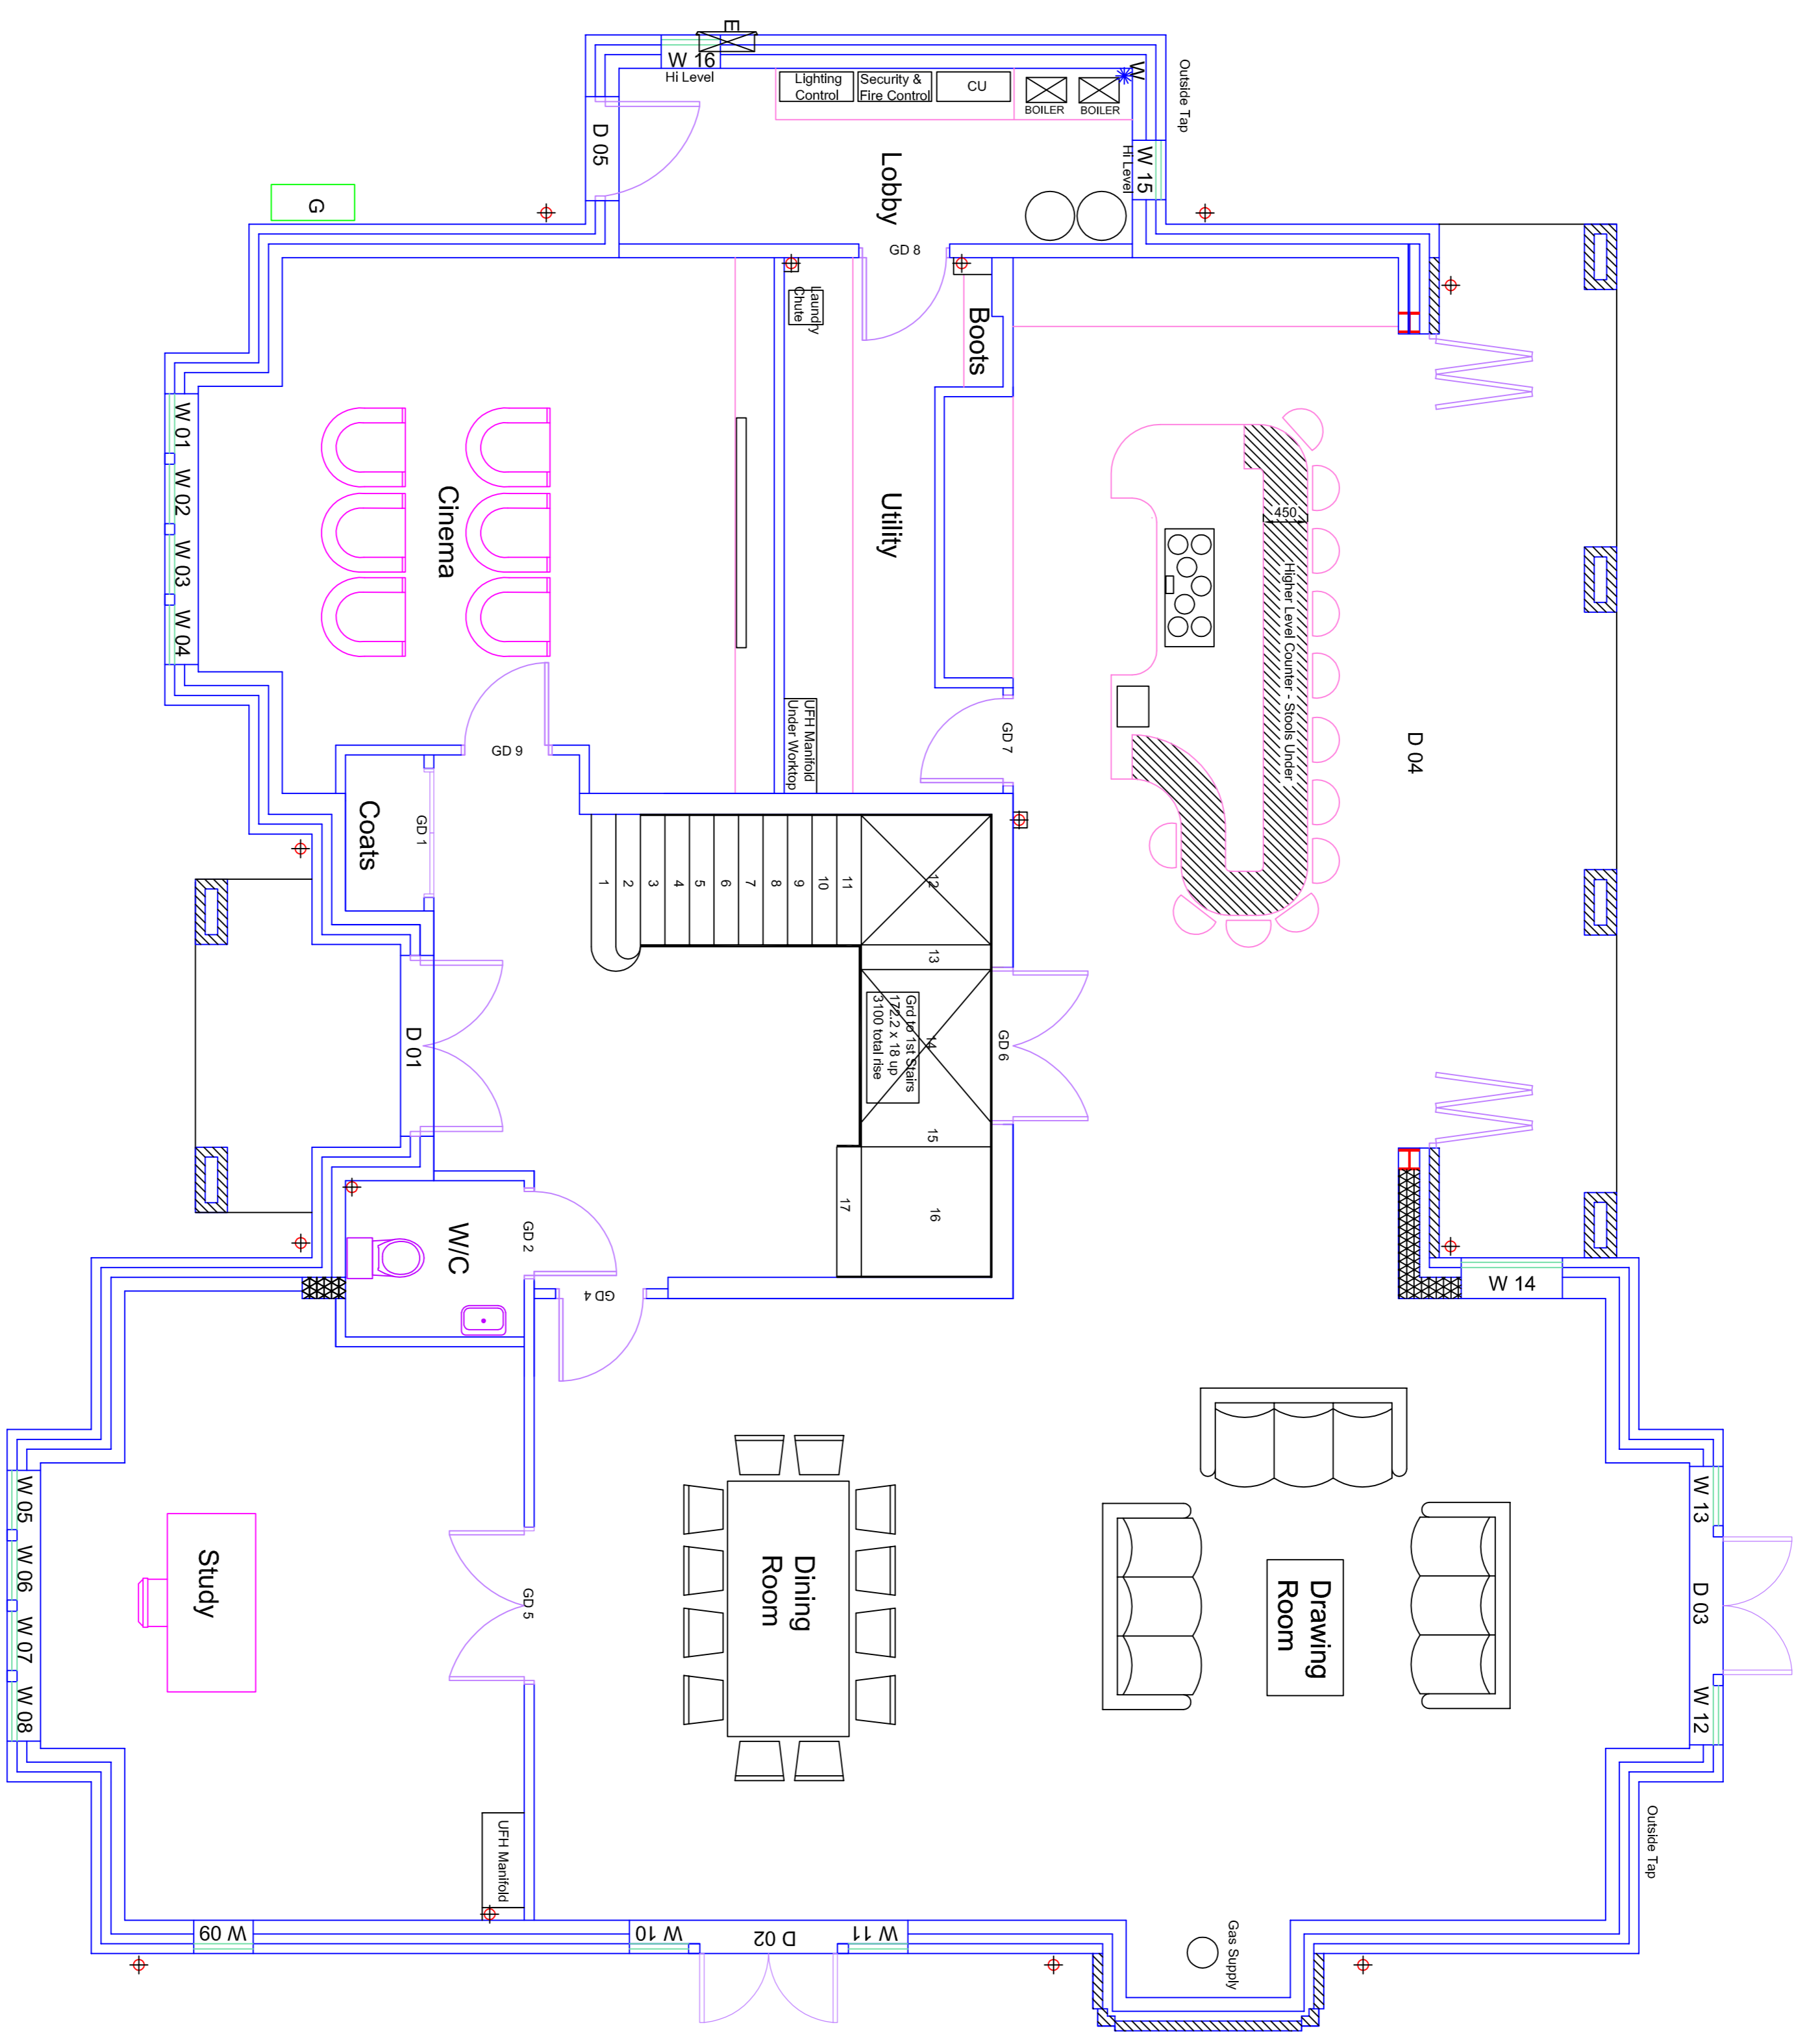


-  FACE BRICKWORK
-  15N BLOCKWORK bonded with base block on edge 215mm wall in 1:3 Mortar
-  EXTERNAL CAVITY DENSE BLOCKWORK
-  INTERNAL CAVITY/SINK & THERMALITE BLOCKWORK

2No. 200 x 150 Service Riser - Floor Out-Out Required



NOTE: DO NOT SCALE FROM THIS DRAWING. ALL DIMENSIONS TO BE CHECKED ON SITE

GROUND FLOOR FURNITURE
LONG ACRE
EYHURST CLOSE
KINGSWOOD
SURREY
KT20 6NR

CLIENT: Mr & Mrs Booth

REVISIONS	SCALE:	DATE:
A 02/07/16 Programme visual amended, study position of GD1 & GD2 amended	1:50 on A1	May 2015
B 26/08/16 Kitchen Island altered - counter 450mm wide and dining room reduced	DRG No:	REV No:
C 27/09/16 Bedroom 2700mm x 3000mm, study, landings and coat cupboard, GD 9 location altered	66/14	C

