
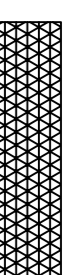

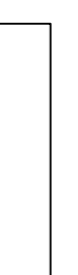
 



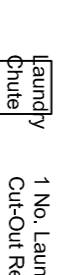


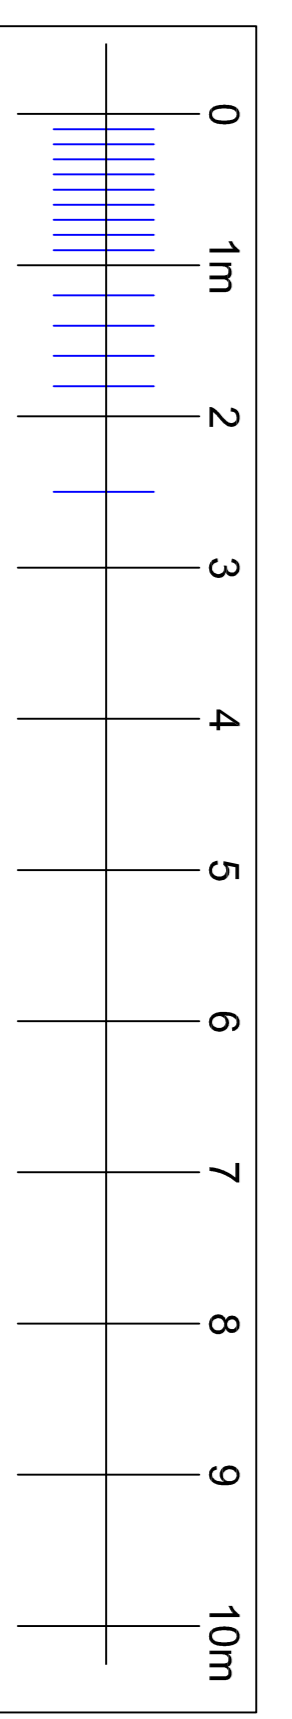
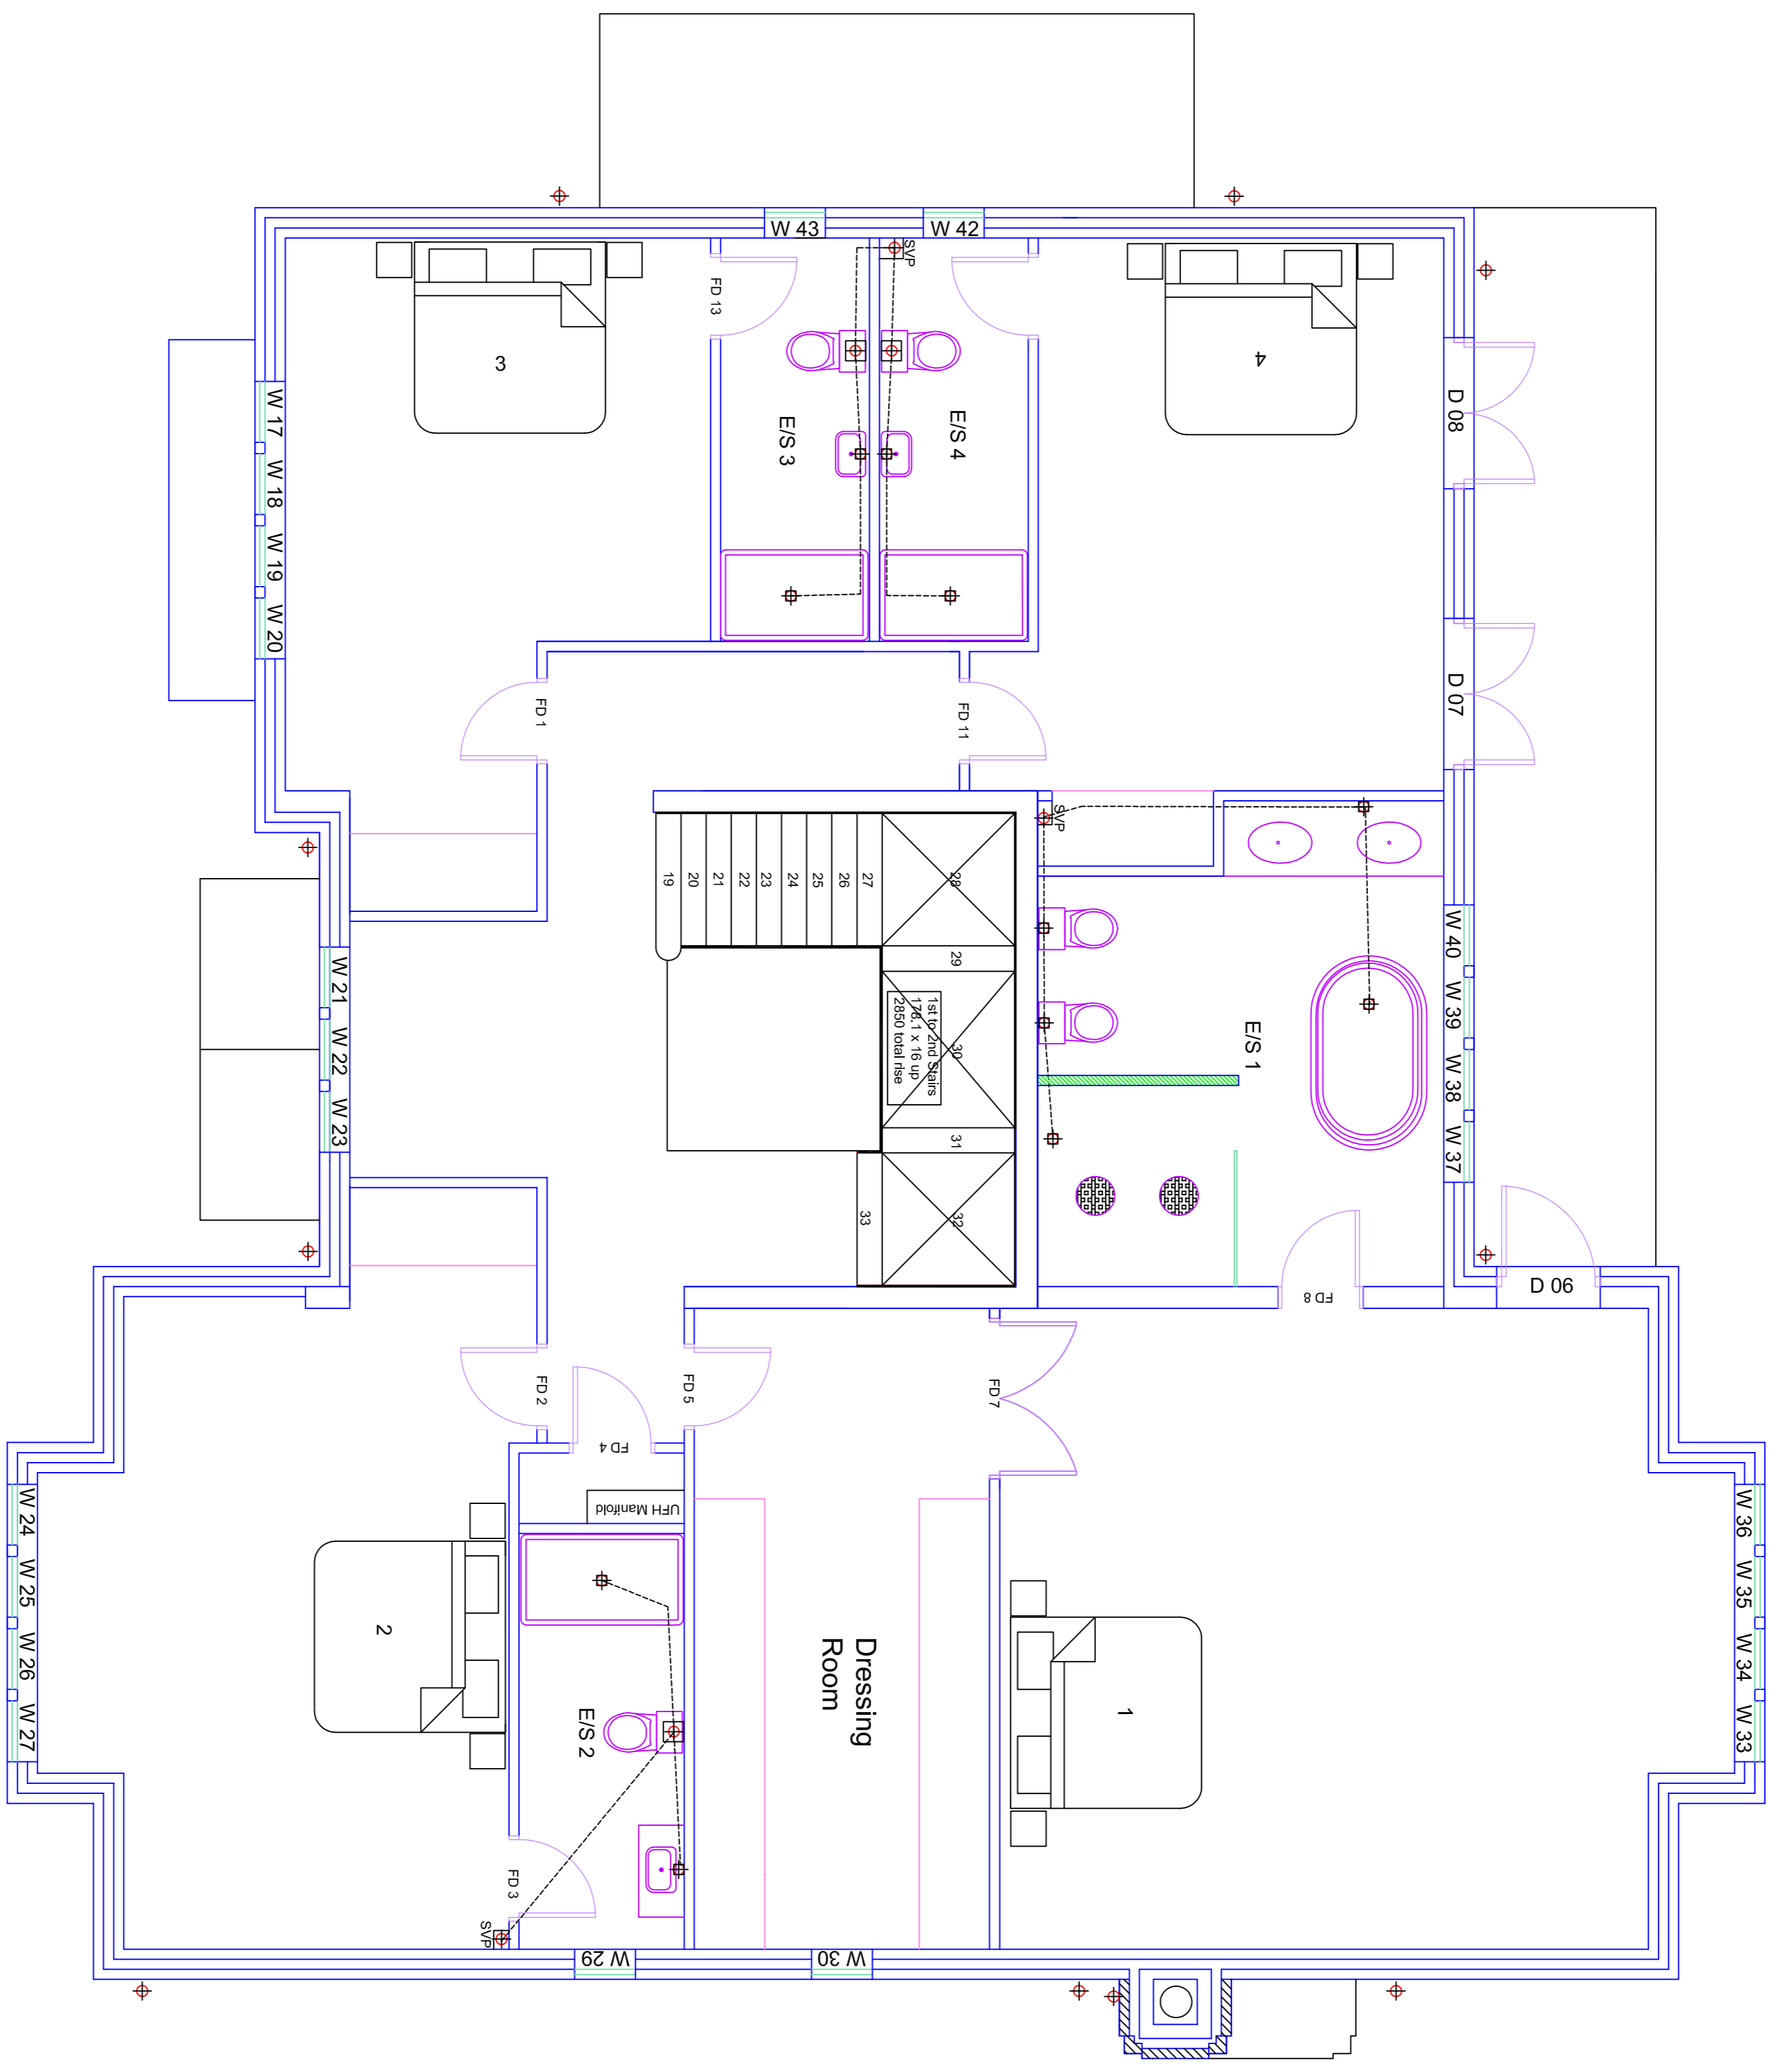


-  FACE BRICKWORK
-  7N BLOCKWORK bonded with ties
-  EXTERNAL GULLY
-  INTERNAL GULLY
-  INTERNAL PARTITIONS 7N
-  THERMALLY INSULATED BLOCKWORK

-  14 No. WBSHS, 100 x 100 Floor Cut-Out Required
-  8 No. WGSVPS, 200 x 200 Floor Cut-Out Required
-  1 No. Laundry Chute, 350 x 350 Floor Cut-Out Required
-  2 No. 200 x 150 Service Riser - Floor Cut-Out Required
-  Stairwork



NOTE: DO NOT SCALE FROM THIS DRAWING. ALL DIMENSIONS TO BE CHECKED ON SITE.

FIRST FLOOR FURNITURE
LONG ACRE
EYHURST CLOSE
KINGSWOOD
SURREY
KT20 6NR

CLIENT: Mr & Mrs Booth

REVISIONS	SCALE:	DATE:
A - 18/08/16 Dressing Room altered, W31 omitted & W20 repositioned	1:50 on A1	May 2015
B - 22/08/16 E/S 1 altered, Bed 4 wardrobe omitted & E/S 4 altered, W22, W23 & W24 omitted, Laundry indicated, E/S 1 layout altered, FD indicated	DRG No: 66/15	REV No: C

