



Do not scale from this drawing, except for planning purposes.
 Any discrepancies are to be reported to WS Planning & Architecture.
 Refer to Structural Engineers details for structural design criteria.
 This drawing remains the copyright of WS Planning & Architecture.

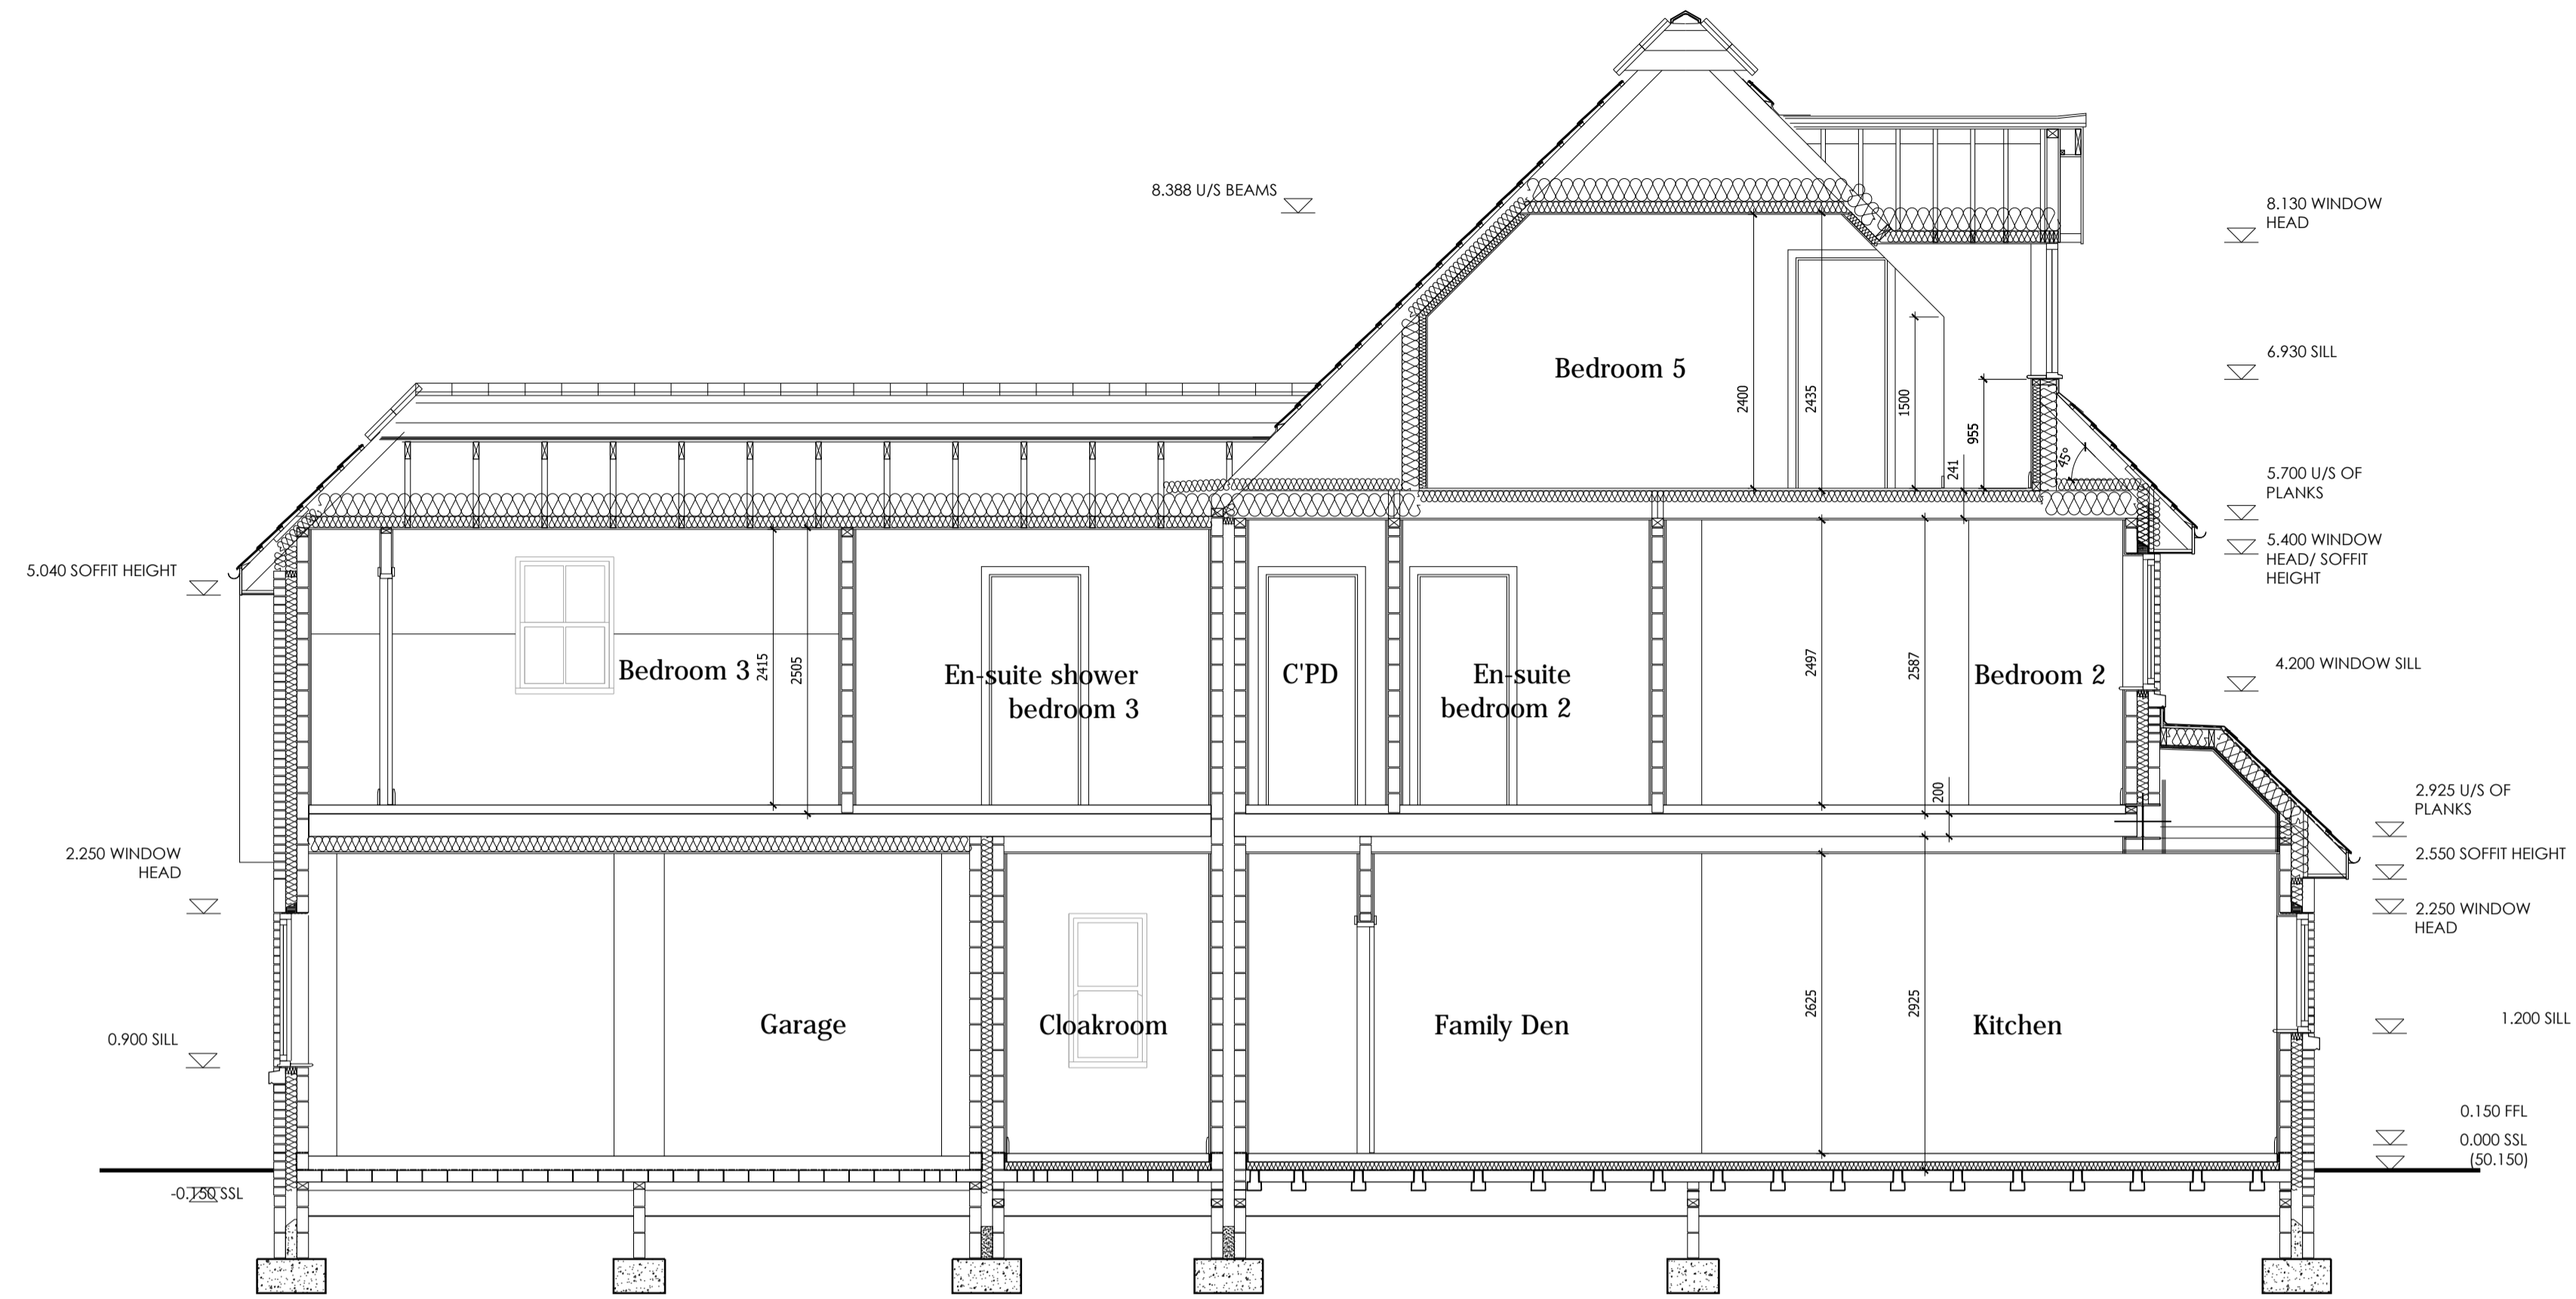

SECTION A-A

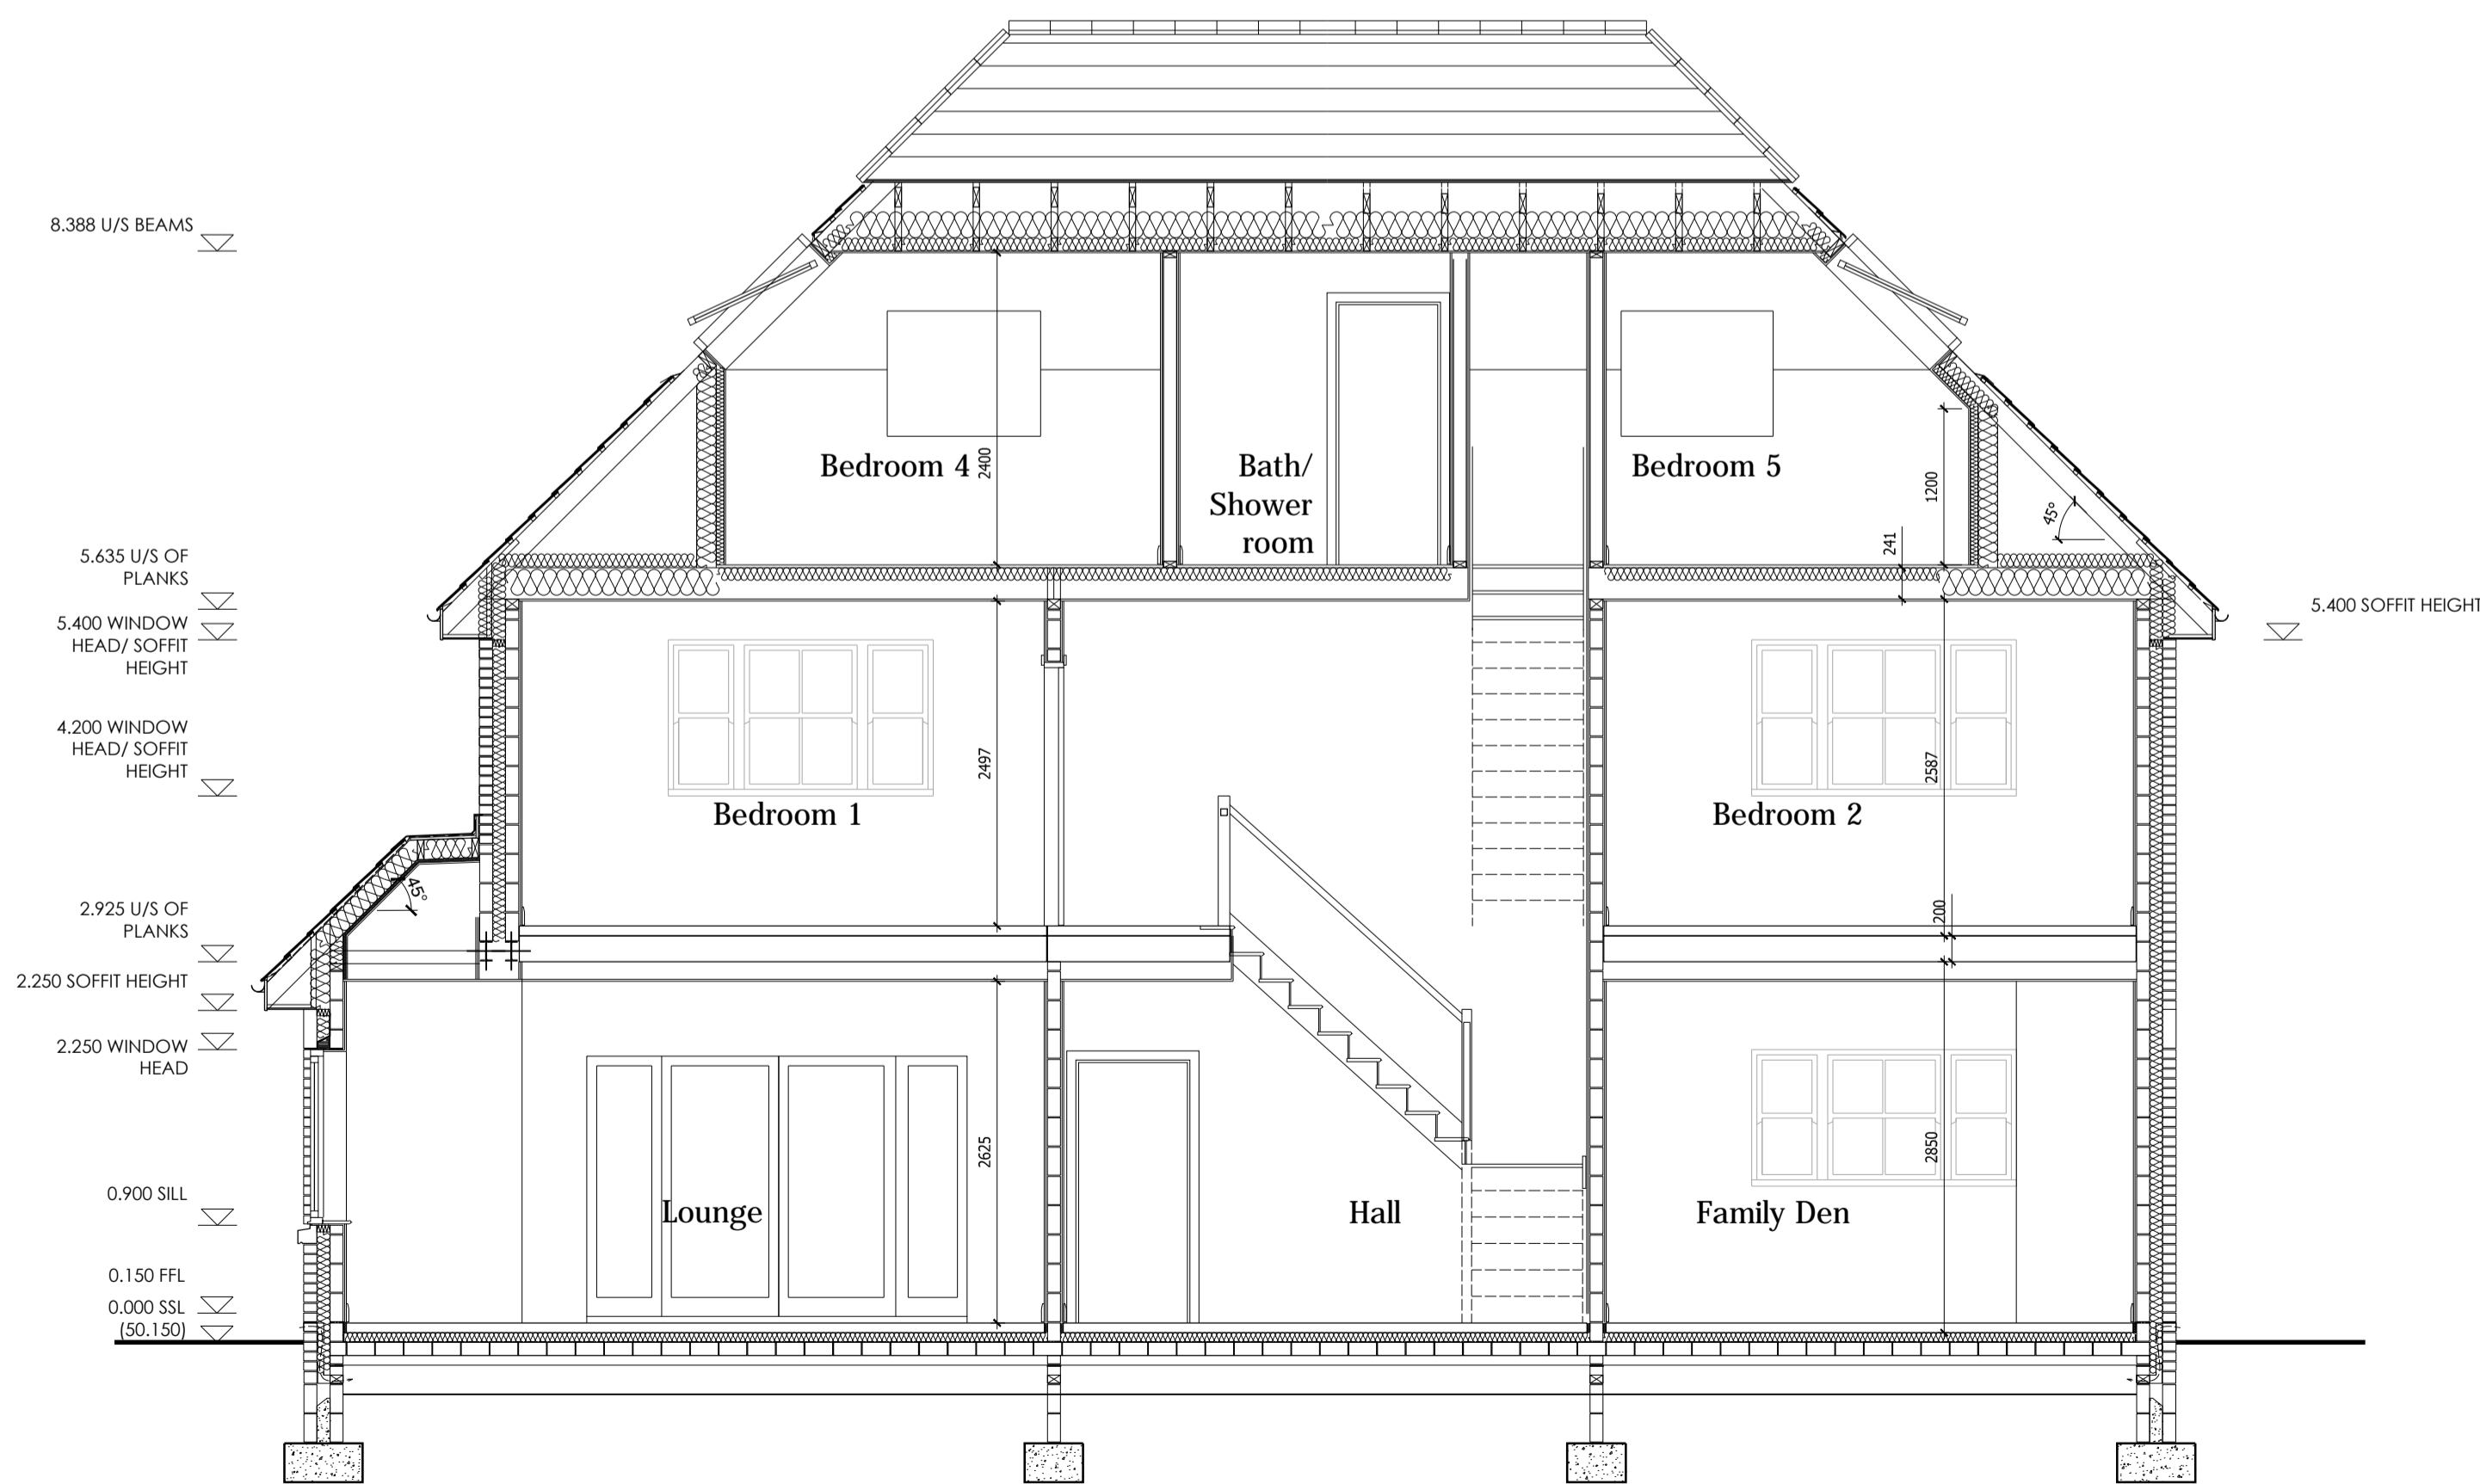

SECTION B-B

Rev	Date	Description
C	25.11.15	Final Issue
B	06.11.15	Client amendments
A	28.10.15	Client amendments

WS PLANNING & ARCHITECTURE
 Europe House
 Boncroft House,
 Reigate
 Surrey, RH2 7RP
 T: 01737 224711
 F: 01737 226311
 www.wspla.co.uk

Date	OCT 2015	Drawn By	SP
Scale	1:50@ A1	Checked	KA

Client
 Windsor Homes

Project
 Northcroft House
 Englefield Green

Title
 Plot 2
 Sections

Drawing No.
 J002041/ BR 14 C