


Job No: F23564  
 Name: Jykefe  
 Address: Flat D 1st floor  
 9 SUMNER GARDENS  
 SWT  
 Sheet: 1 of 1

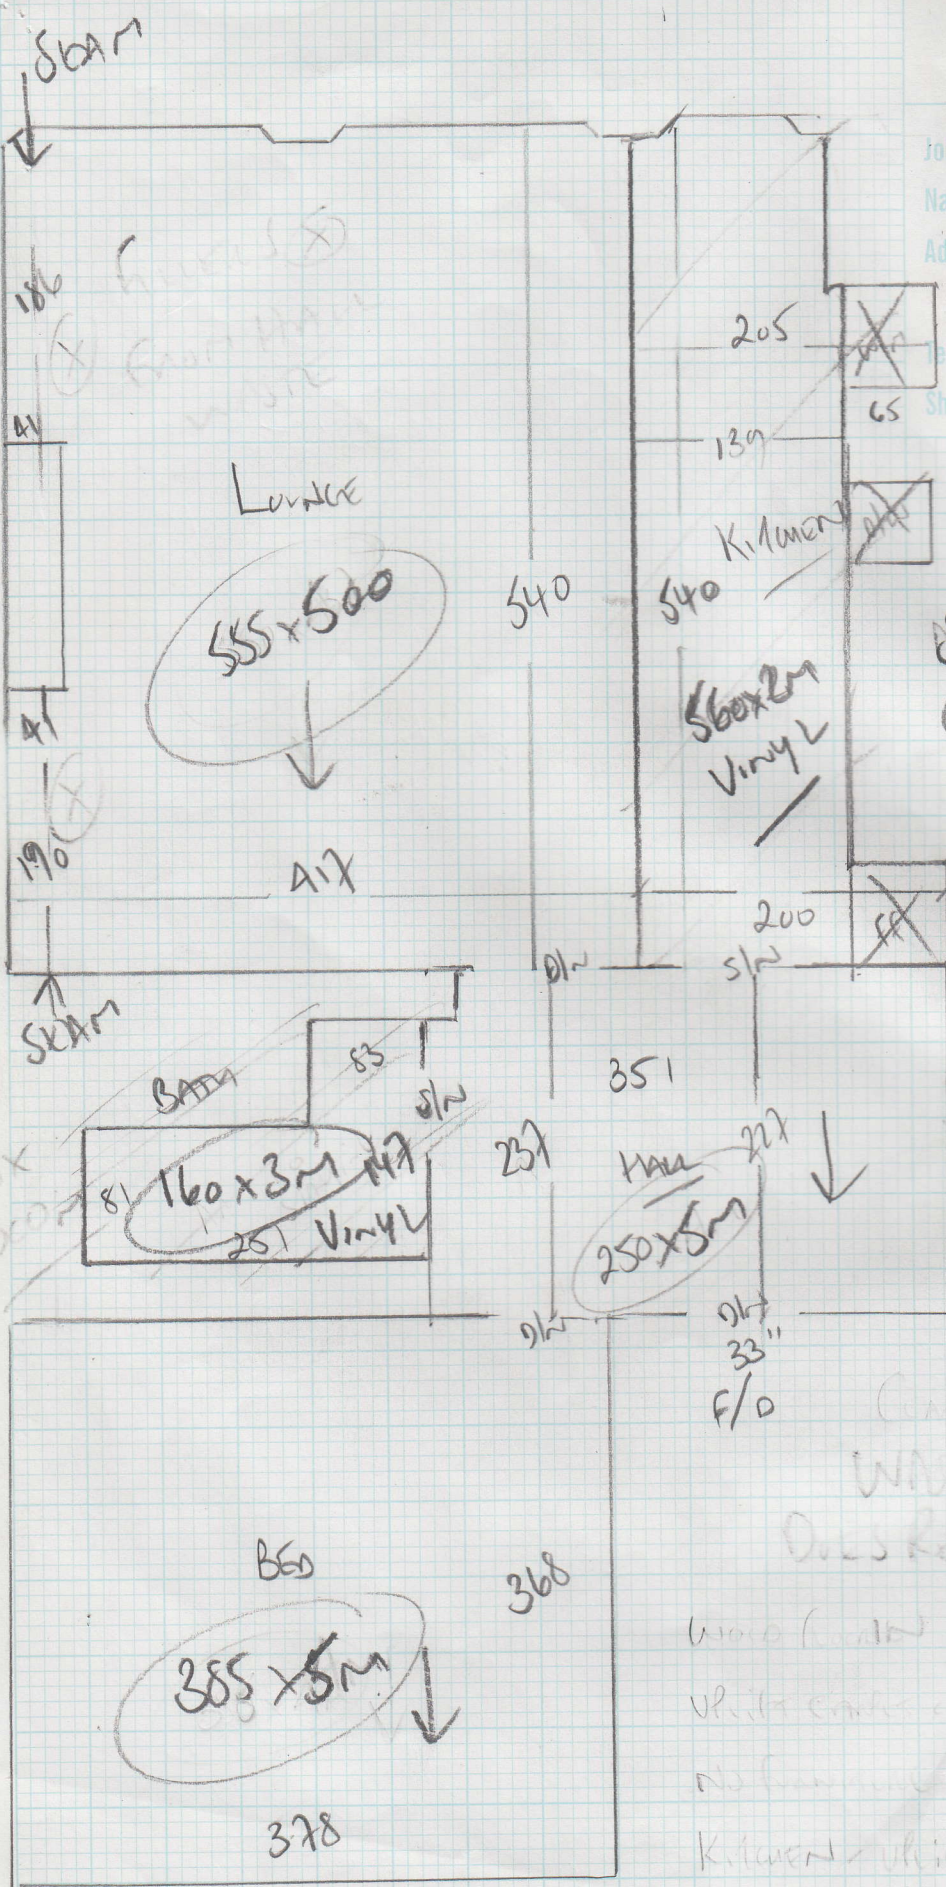

SLANE MIST 50  
 Color 5022  
 555 x 5m Lounge  
 250 x 5m Hall  
 385 x 5m Bed

White skirting  
 Does recess picture  
 Wood under Lounge  
 White under vinyl + skirting  
 No skirting  
 Kitchen - white vinyl on floor  
 !! Stuck down!! Stuck down  
 A lounge vinyl  
 Bedroom - Anticlimax skirting