


TOP FLOOR. (NEW ROOM)
NOT FINISHED WHEN MEASURED.

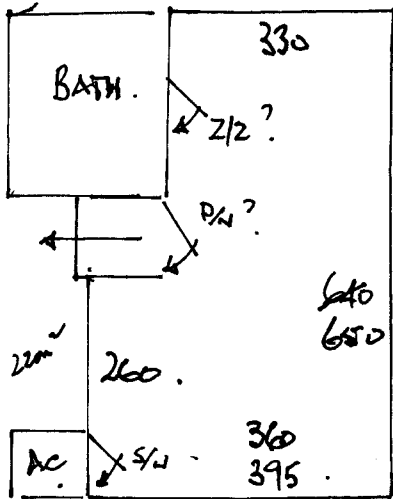


R16128.
BOND
26 VERA RD
SW6

1 2

- TOP LAND : 95 x 75
45 x 90.
- W1 55 x 80
- W2 60 x 110
- W3 75 x 110
- W4 55 x 80
- 6 x 45 x 80
- W5 55 x 80
- W6 58 x 110
- W7 75 x 110
- W8 55 x 73

6m²

FIRST FLOOR.

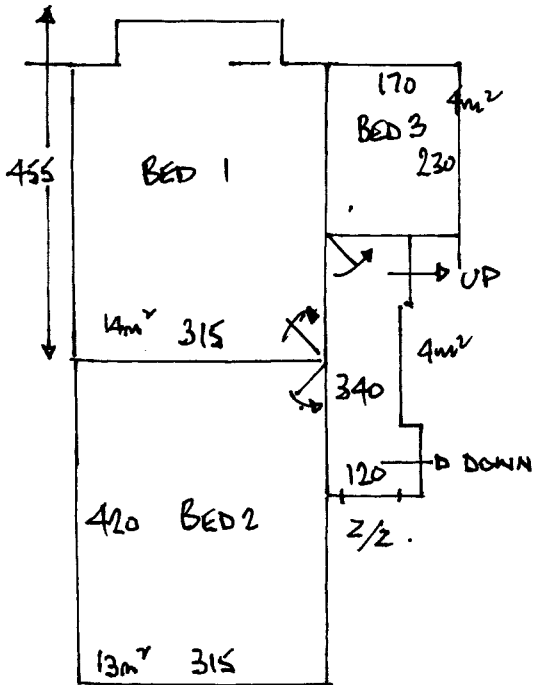


- 7 6
- 1/4L 105 x 80
- 13 x 41 x 81
- BN. 35 x 90
- 26 x 100.

5m²


GROUND.

FRONT SITTING.

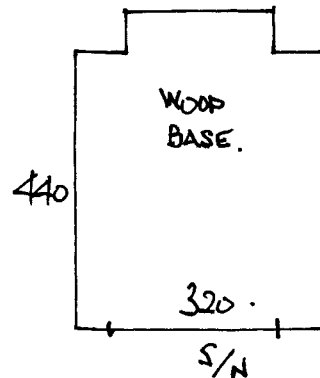

EXISTING CARPETS LAID
SOME FURN TO MOVE.

Dim 4
2 1/2 2.
S/N 2.
U/LAY

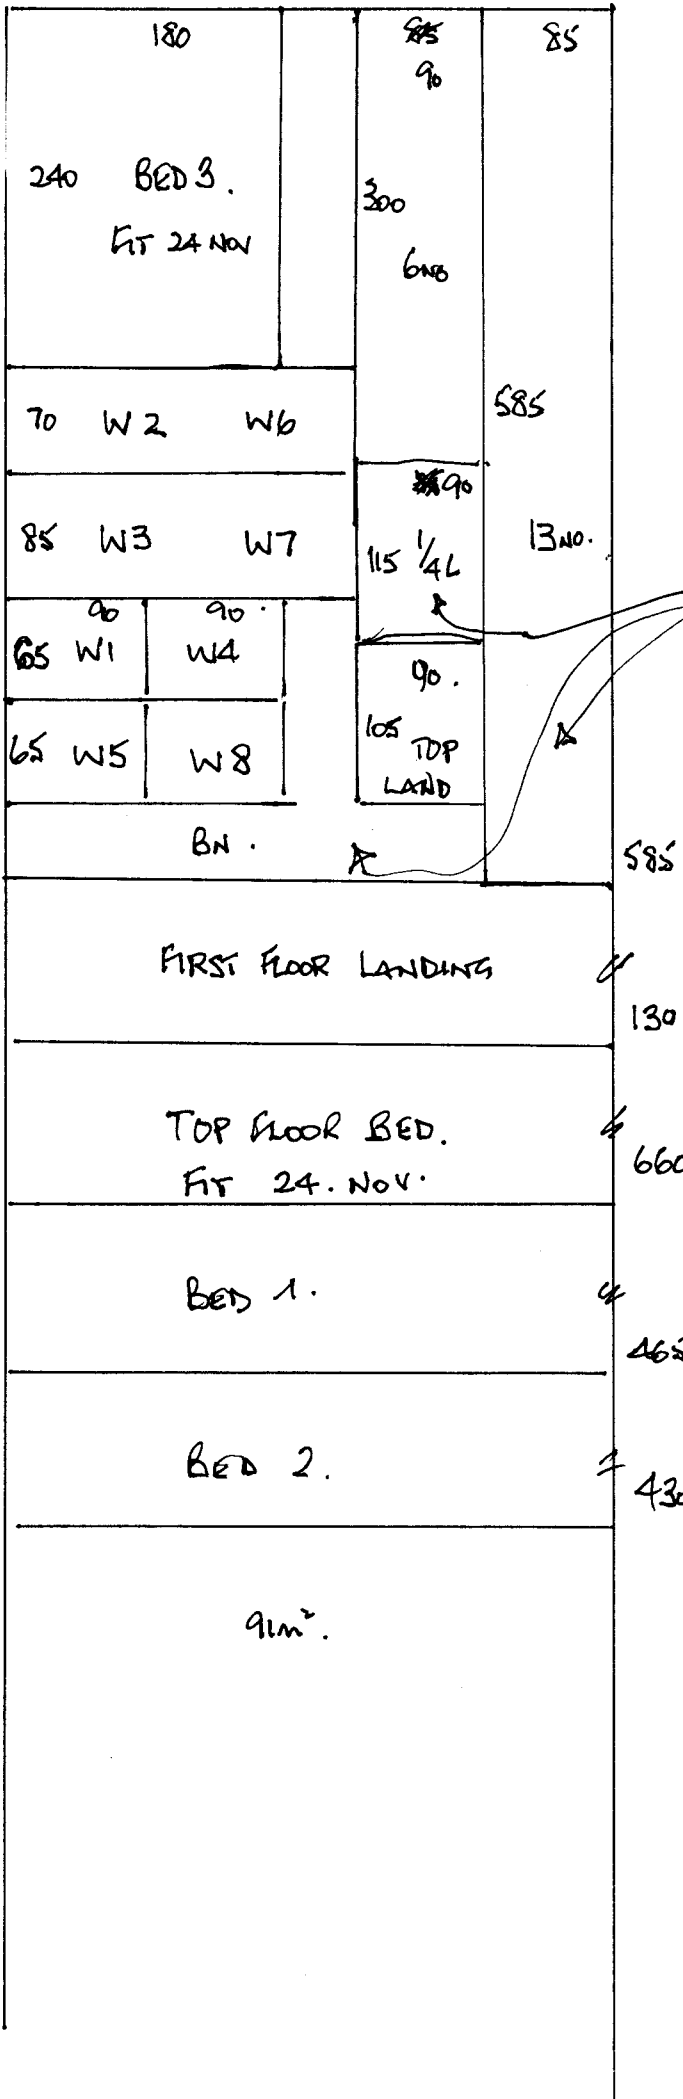

R16728
 BOND
 26 VERA RD
 SWC.
 2 2.

LEAVE ON SITE FOR
 NEXT STAGE