


TOP FLOOR

R16209
CALDWELL
79 DURHAM RD
SW20.

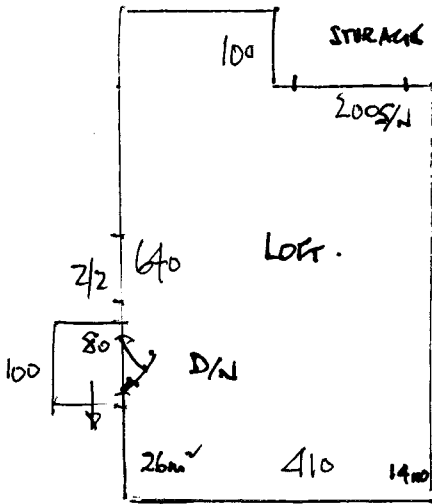

USE WASTE TO LINE
C/B D BOTTOMS.
(WASTE EX LANDINGS
AND BED 1.)

1 4

3 x 45 x 83 + TURN

W1 62 x 93

W2 15 x 110

5m

W3 67 x 74

3 x 45 x 75 + TURN

W4 60 x 88

23m


W5 61 x 103

W6 65 x 70

2 x 45 x 71 + TURN

1 x BN.

FIRST FLOOR

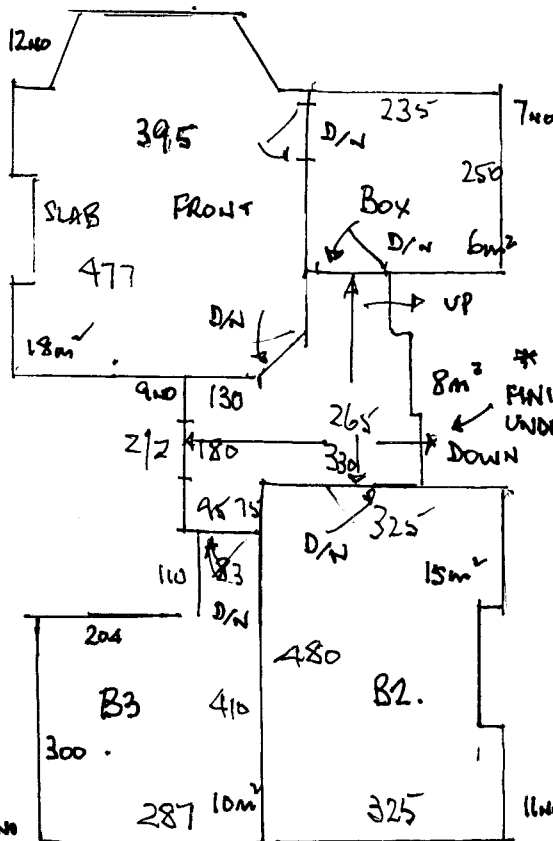

(RUNNER)

2 x 43 x 81 + TURN

W7 60 x 95

W8 70 x 118

4m²

W9 67 x 80

9 x 42 x 82 + TURN

1 x BN.

20m

8.50 x 1.00m.

MAT .70 x "

9.20 x 1.50m.


U/LAM 9.2m²

GR. 105.

D/W 6.

Z/2 2.

S/W? 2.

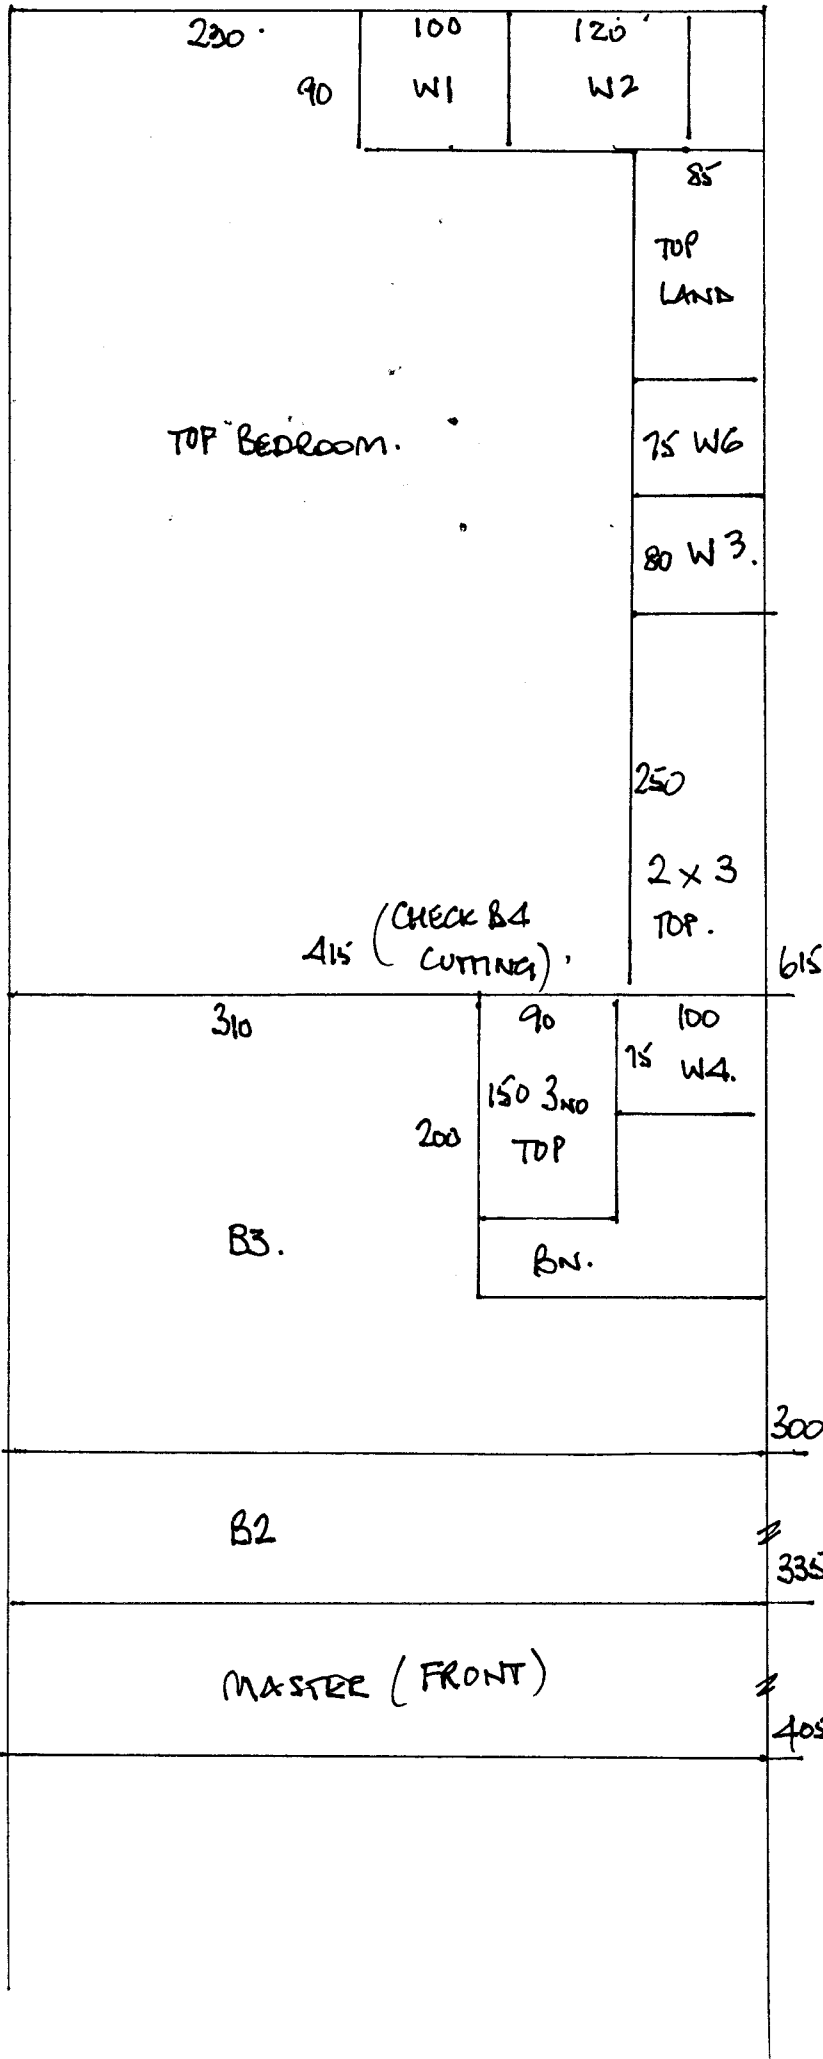


R16209
 CALDWELL
 79 DURHAM RD
 SW20.

2 4

CUTS:

615 x 500
 300 x 4
 335 x 4
 405 x 4
 410 x 4.

$$20.65 \times 5.00 = 103.25m^2$$

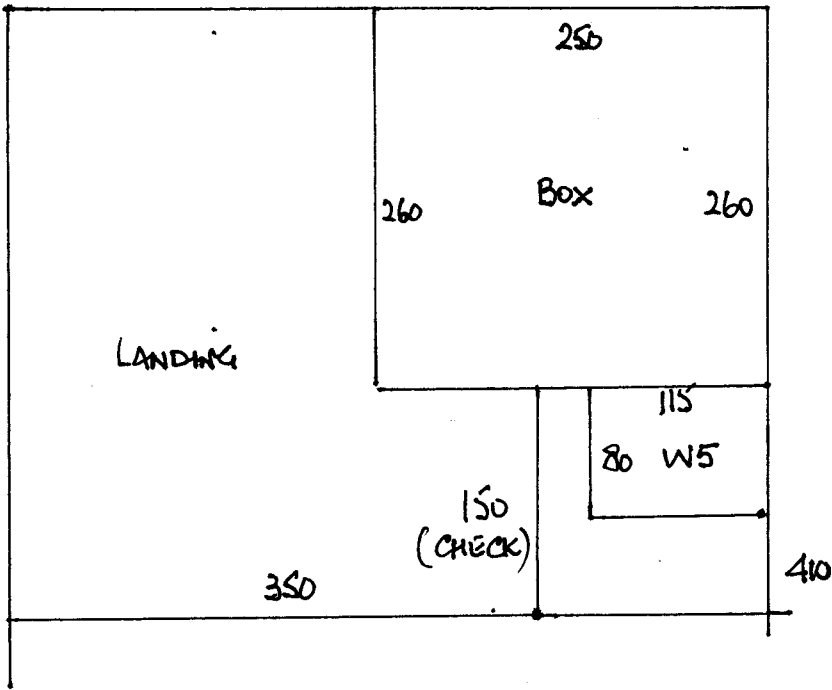


R16209
CALDWELL
79 DURHAM RD
SW 20.

3 4.

R16209
CALDWELL
79 DURHAM RD
SW20 .

4 4

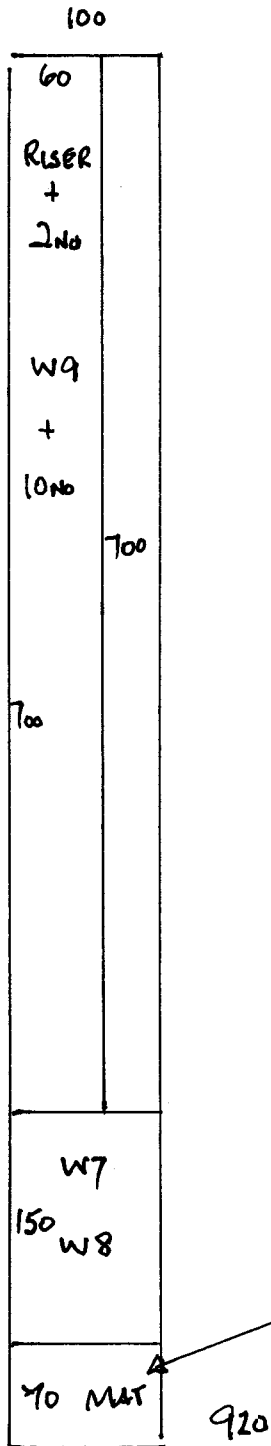

KALAHARI - MIRAGE

9.20 x 1.00 .

MAIN STAIRS TO BE RUNNER .

MAT FOR FRONT DOOR STEP IN

CHECK WIDTH R/OO WITH
CUSTOMER .