


LEWIS  
~~RUSSELL~~ FOR FLOOR  
 BOARDS

UP/DIS  
 FURN x 2.  
 TWO BARS.  
 EXISTING GR.

R16510  
 COX  
 18 GLADSTONE RD  
 SW19

1 2.

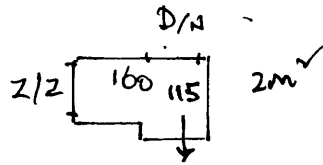


- W1 60 x 88.
- x W2 70 x 106
- W3 65 x 75.
- 8 x 45 x 75
- x W4 60 x 88
- x W5 70 x 105


5m²

- u/L . 44m²
- D/N 3.
- 2/2 2
- S/N 2.

FIRST FLOOR.

FRONT

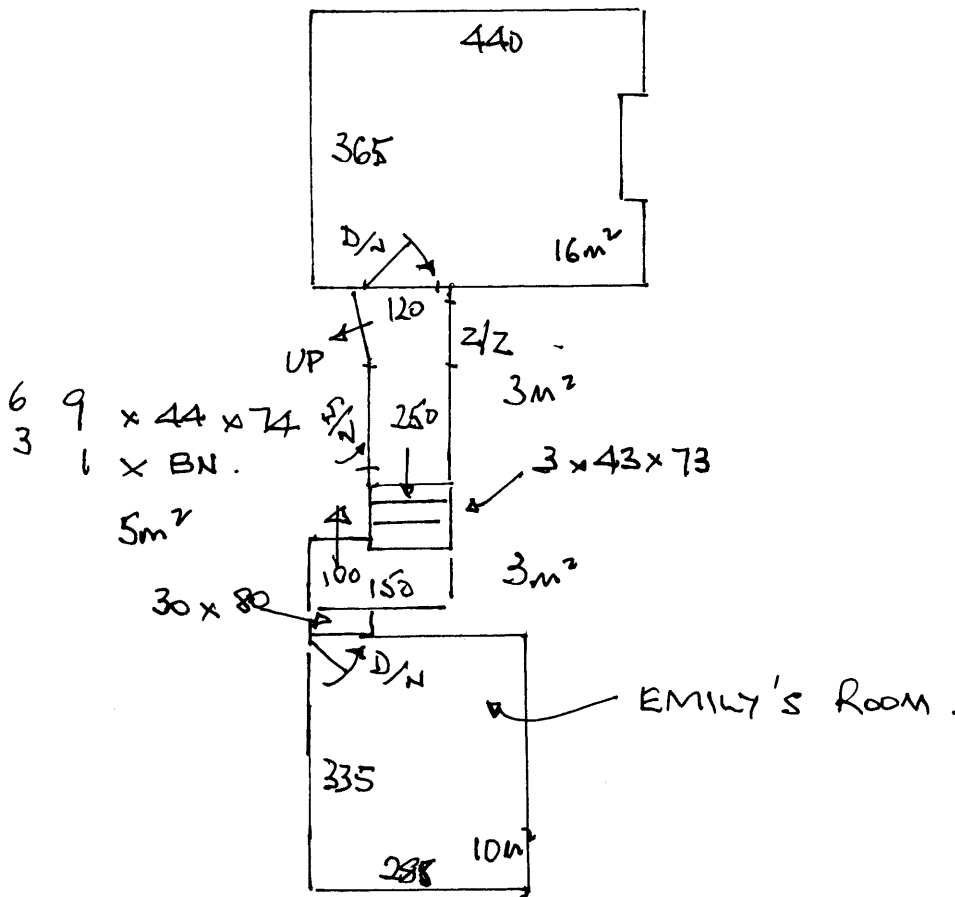

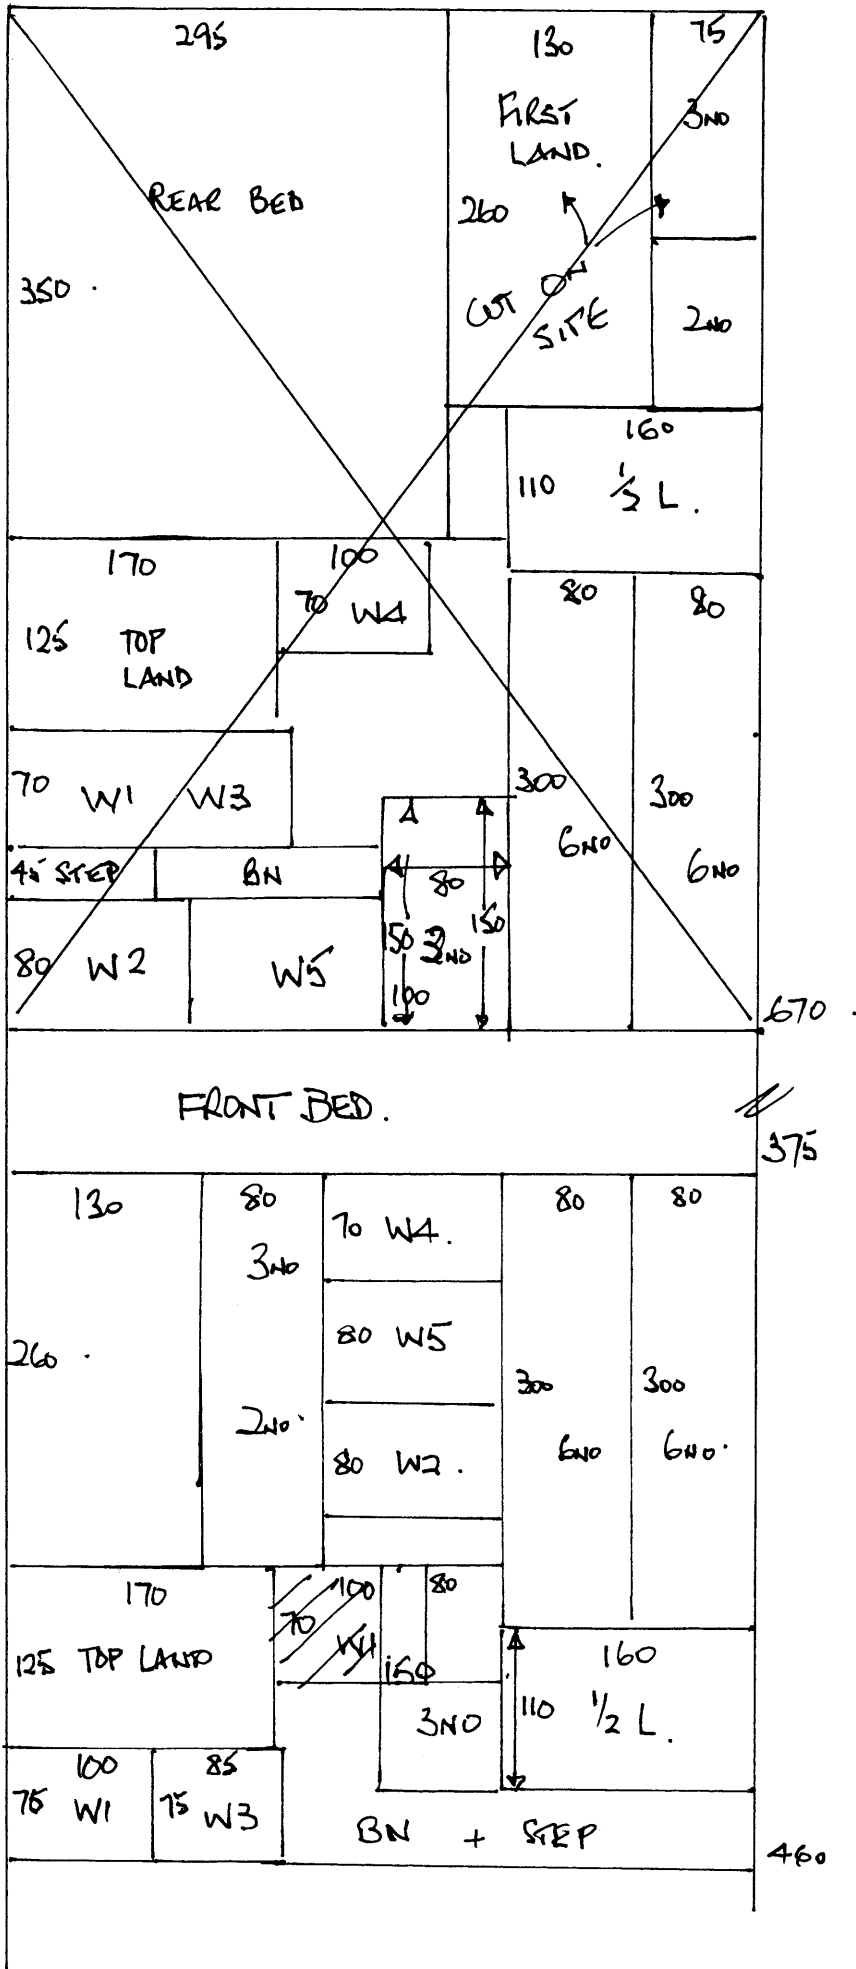

R16510  
 COX  
 18 GLADSTONE RD  
 SW19

2 2.

$$\begin{array}{r}
 670 \times 500 \\
 375 \times \text{"} \\
 \hline
 10.45 \times 500 = 52.25\text{m}^2
 \end{array}$$

THIS PLAN



CURS.:

$$\begin{array}{r}
 460 \times 500 \\
 375 \times \text{"} \\
 \hline
 835 \times 500 = 41.75\text{m}^2
 \end{array}$$

EMILY'S

$$305 \times 400 = 12.20\text{m}^2$$