


CHROME DOOR FURN

R16563.

DICKSON
17 CLIVEDON RD
SW19.

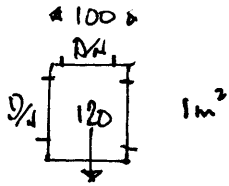


- 2 x 46 x 68
- W1 55 x 78
- W2 55 x 100
- W3 60 x 100
- W4 60 x 70
- 3 x 46 x 70
- W5 55 x 77
- W6 55 x 100
- W7 60 x 100
- W8 60 x 70
- 1 x BN 30 x 84
- 20 75

5m²

4 2

RANNOCH - 457

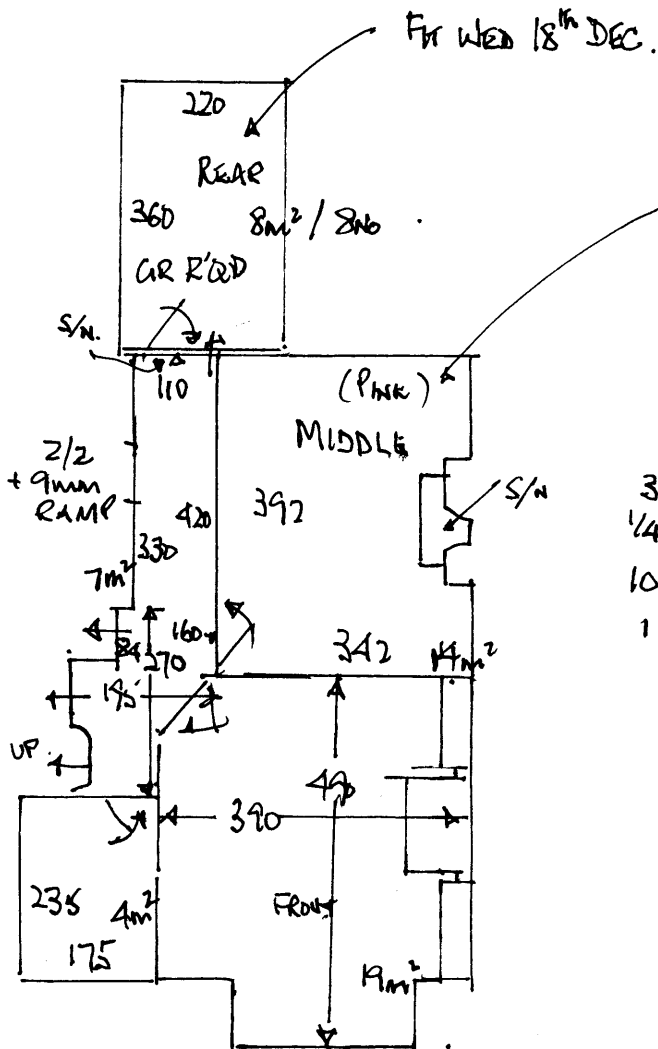


Fit WED 18th DEC.

Fit 27.11.13.

- 3 x 40 x 87
- 1/4 L 110 x 80
- 10 x 43 x 79 + TURN
- 1 x BN.

- 1/4 L. 64m²
- CAR. 8m
- S/N 1.
- D/N 5.
- Z/Z 1.
- RAMP 1.
- FURN 3m.

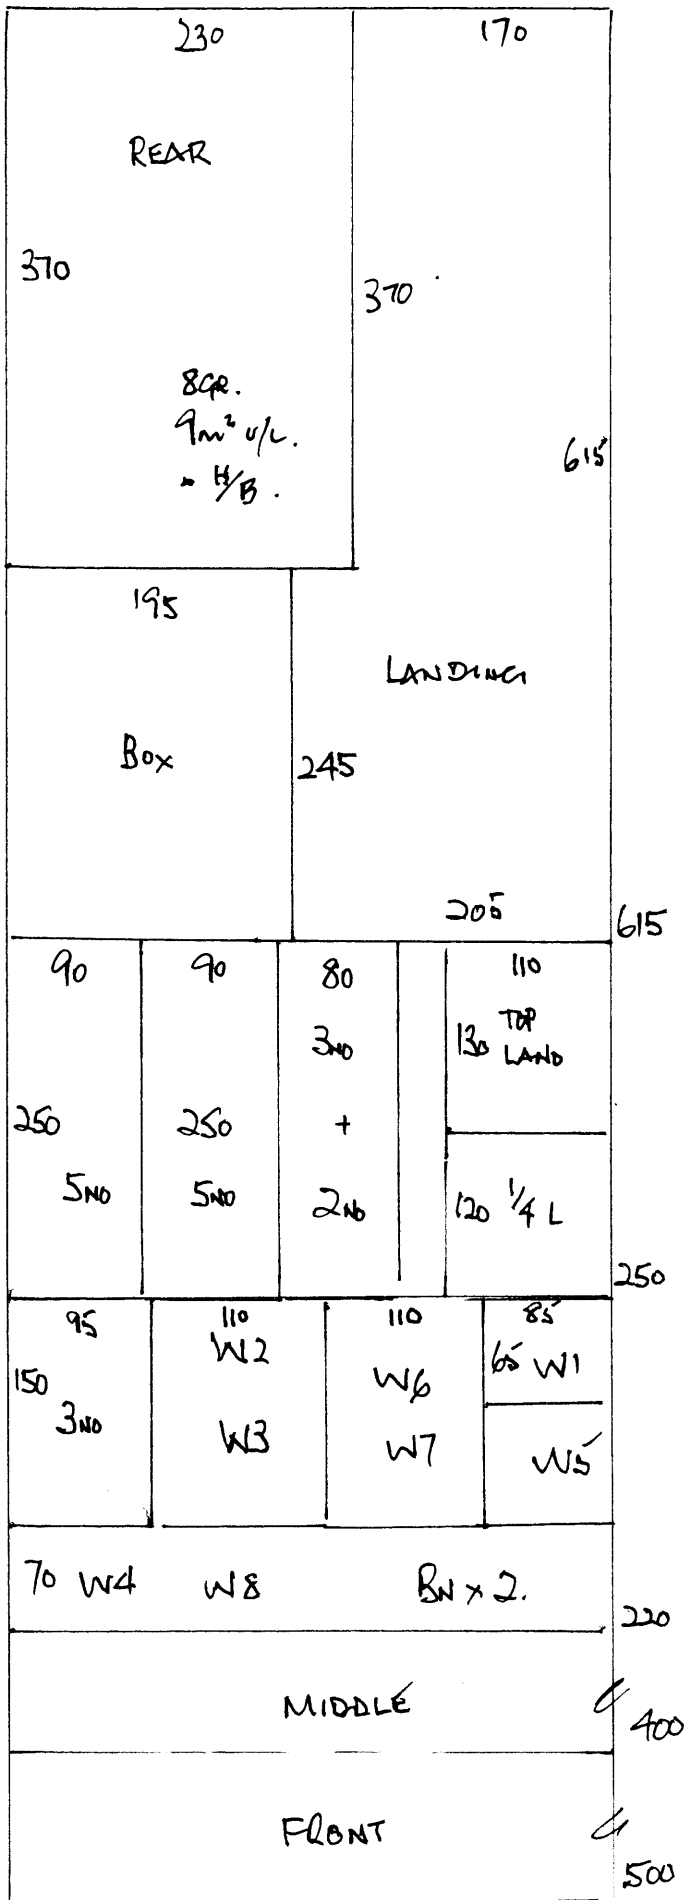

R16536
 DICKSON
 17 CLIVEDON RD
 SW19

2 2.

CUTS:

- 615 x 400
- 250 x "
- 220 x "
- 400 x "
- 500 x "

$$19.85 \times 4.00 = 79.40m^2$$