


R16091.  
 FENNER  
 10 CASTLE CLOSE  
 SW19.


FIRST FLOOR.

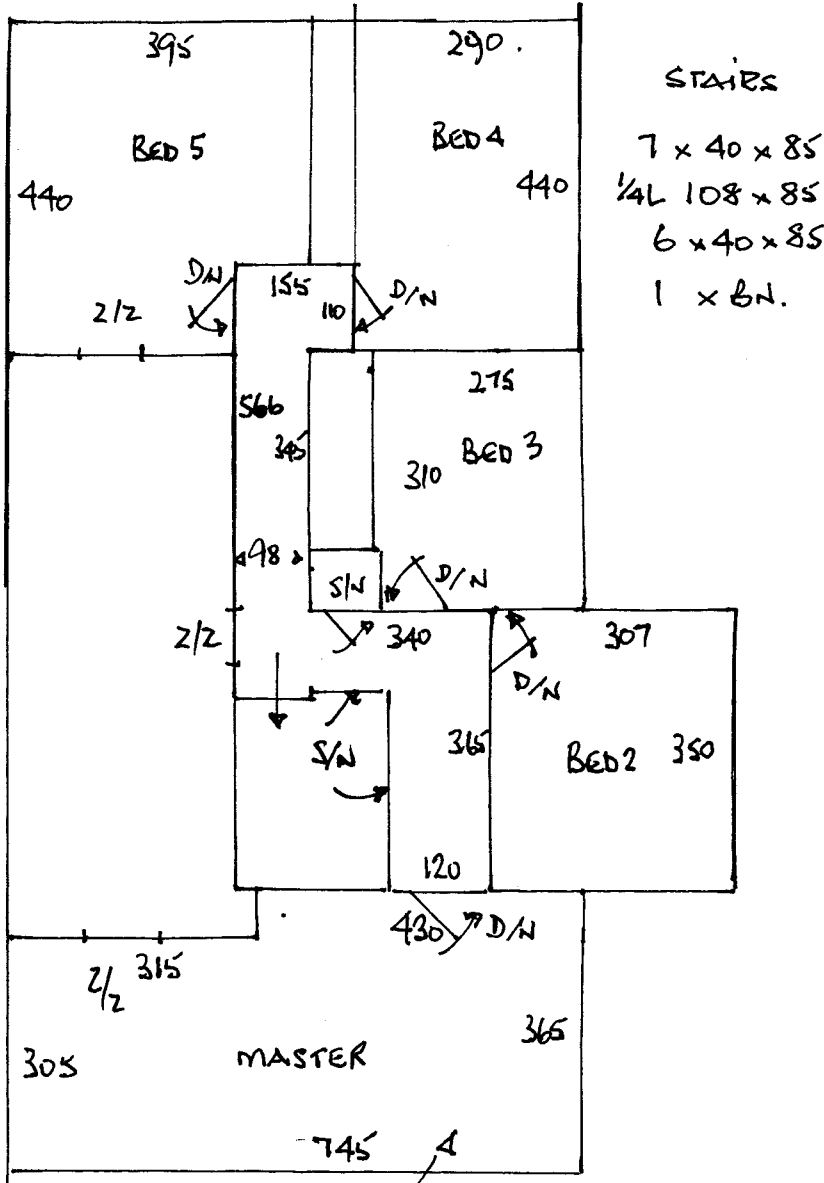


C'NER TO DECIDE ON DIRECTION OF STRIPE.  
 IF FOLLOWING FROM LANDING THEN CUT  
 INTO TWO PIECES AND SEAM.


1 2

GROUND.

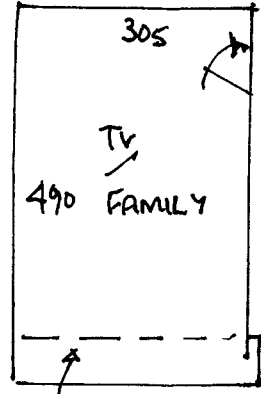

UNITS TO BE BUILT  
 FULL WIDTH.

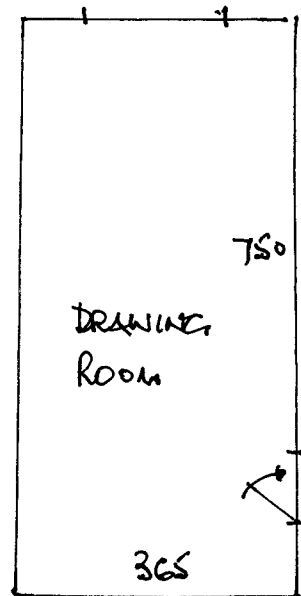

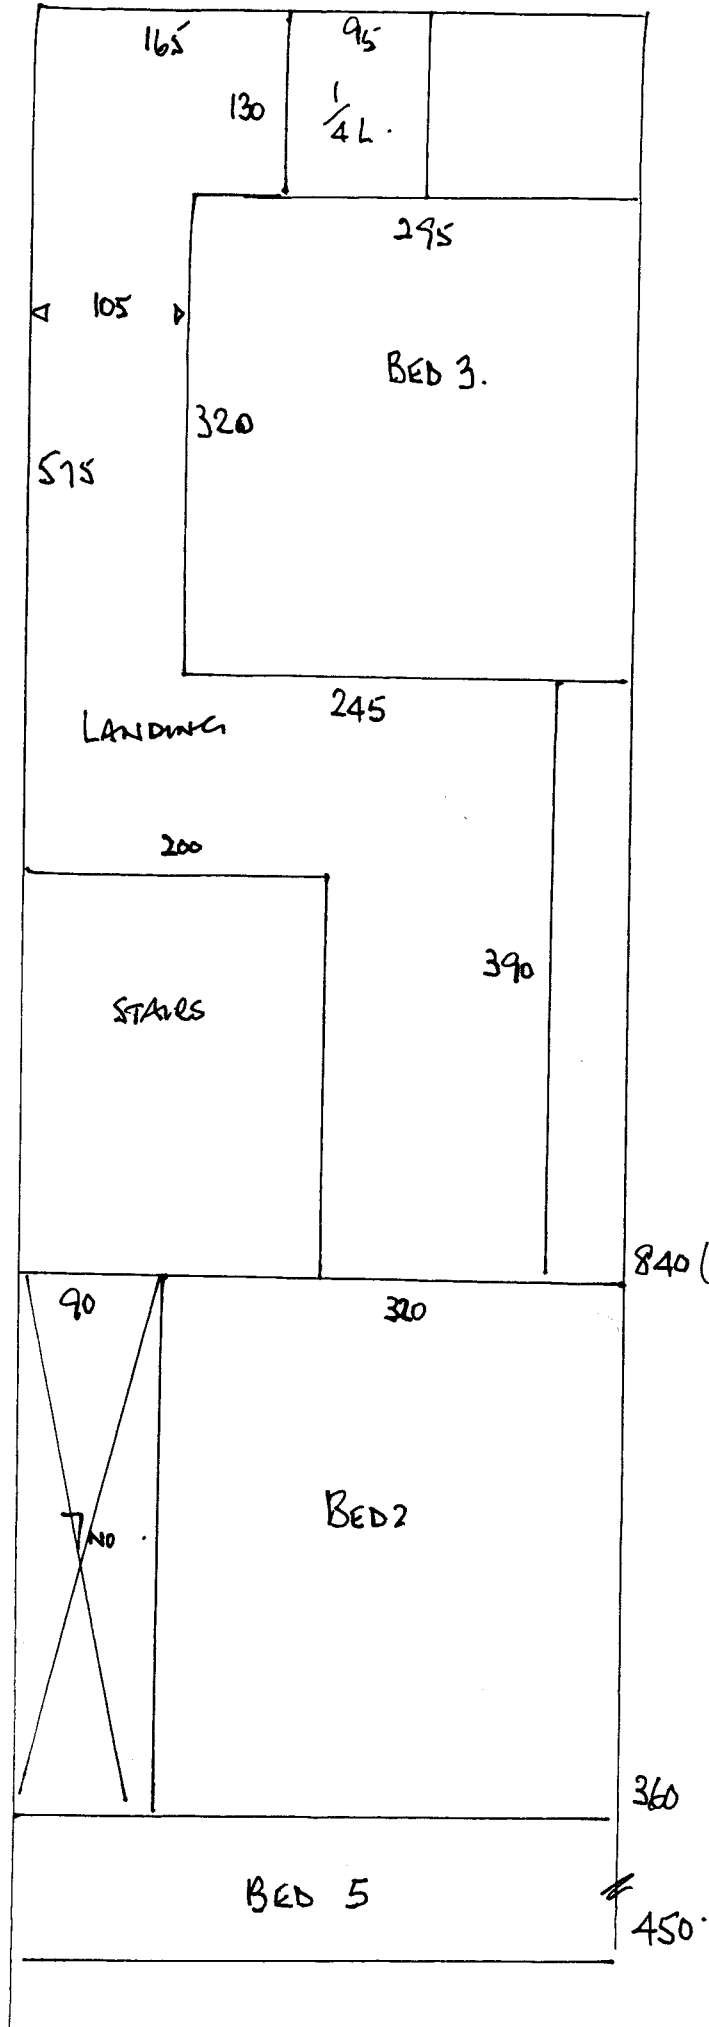

R16091  
 FENNER.  
 10 CASTLE CLOSE  
 SW19.

