

R16277
 FLYNN
 21 NORHAM RD
 OXFORD.

1 1.

CUT RUNNERS:


220 x 64.

190 x 70

340 x 70


WS & WG (TEMPLATES)

1/4 L (AS PLAN)

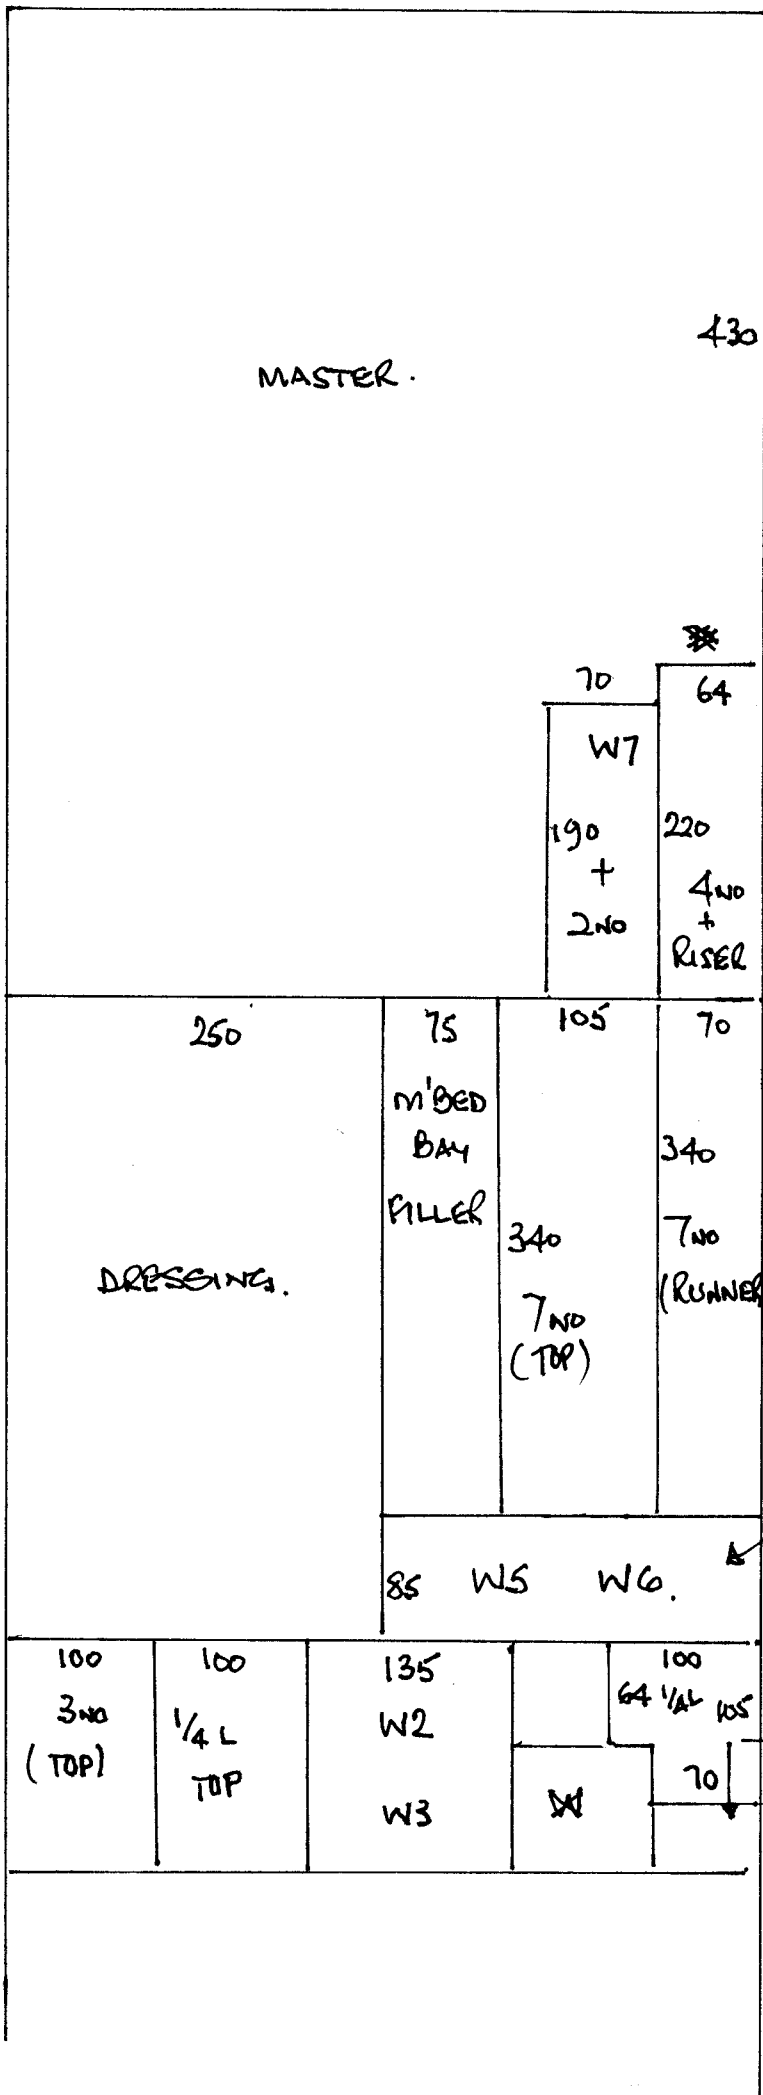

TEMPLATES CUT IN ADVANCE.

1/4 LAND. (FIRST STES)

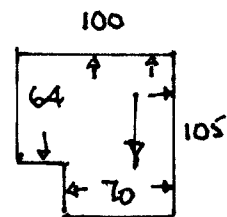

→ = EDGES TO TAPE.