

EXISTING CARPET u/LAY TO REMOVE.
SOME DOORBARS.


R16241
EMMA HOOK
19 BARHAM RD
SW 20.

1 2


TOP FLOOR

- W1 90 x 137
- W2 105 x 108
- W3 90 x 136 $5m^2$.
- W4 130 x 82
- 8 x 43 x 86
- 1 x BN

FIRST FLOOR

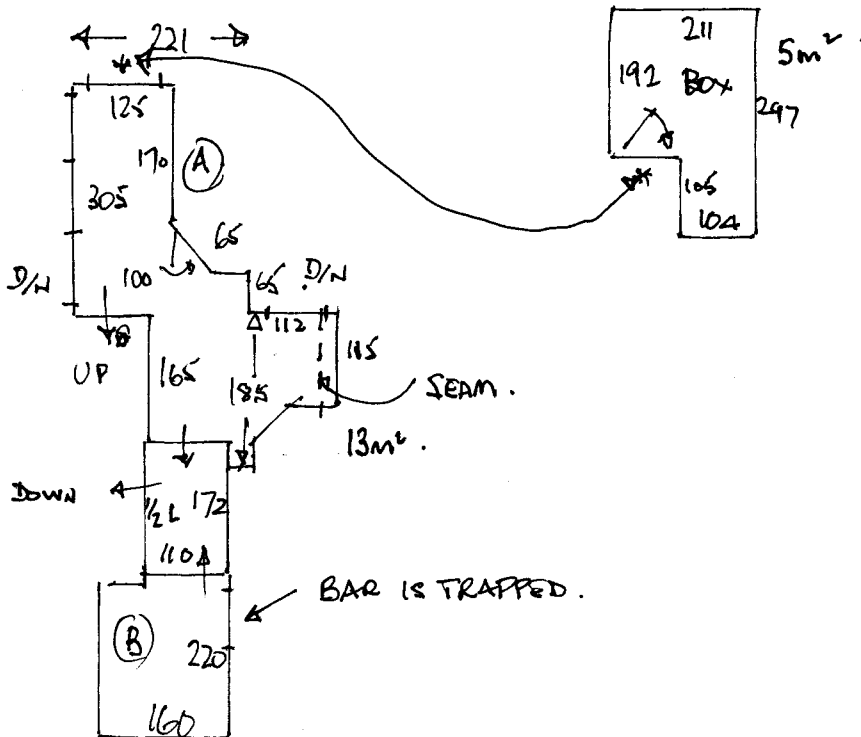

- W5 75 x 117
 - W6 90 x 130 $4m^2$
 - W7 73 x 81
 - 9 x 43 x 86
 - 1 x BN
- $u/LAY 30m^2$

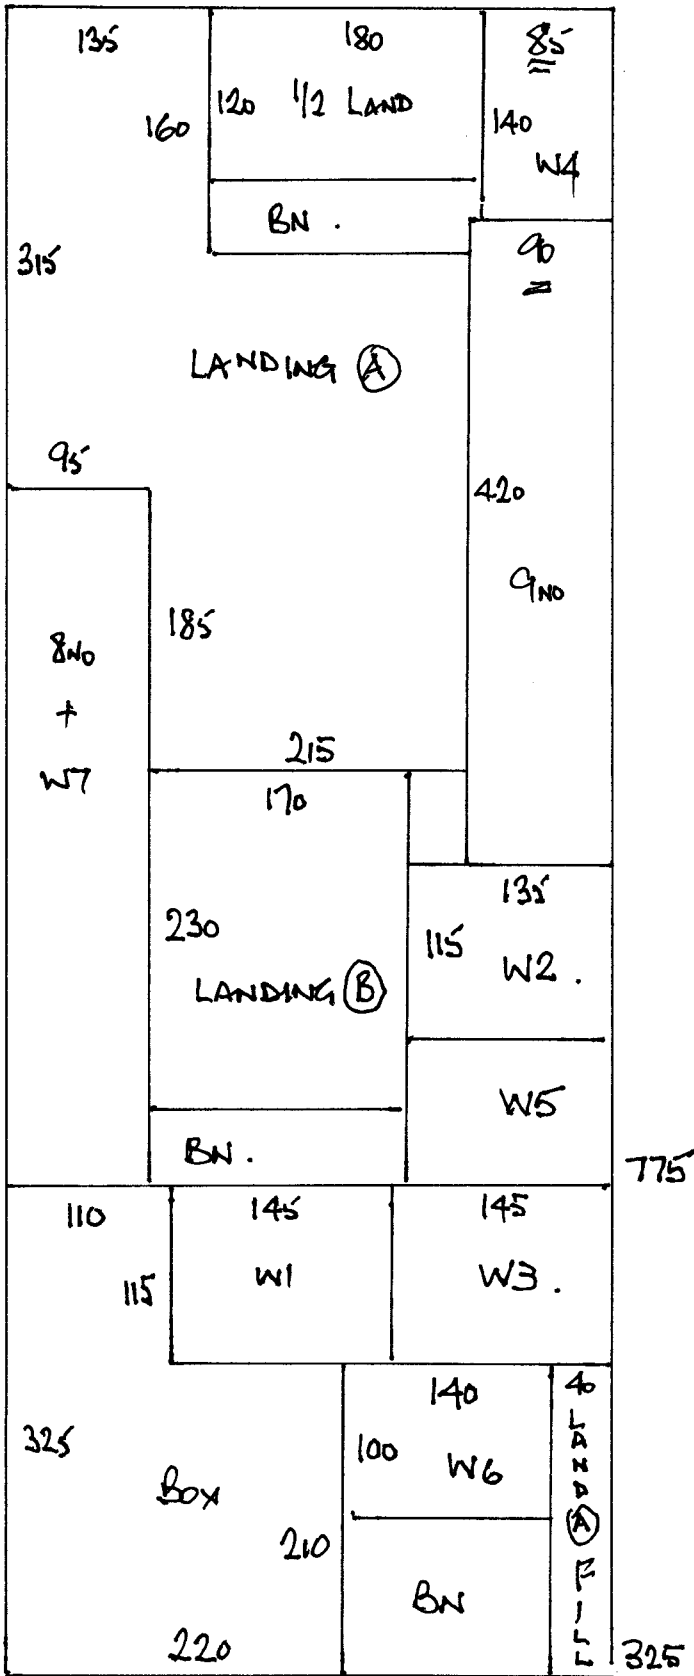

R16241
 HOOK
 19 BARHAM RD
 SW20.

2 2.