



RIGI 46 .
 KING
 HALLGATE, DENE RD
 ASHTED .

1 2 .

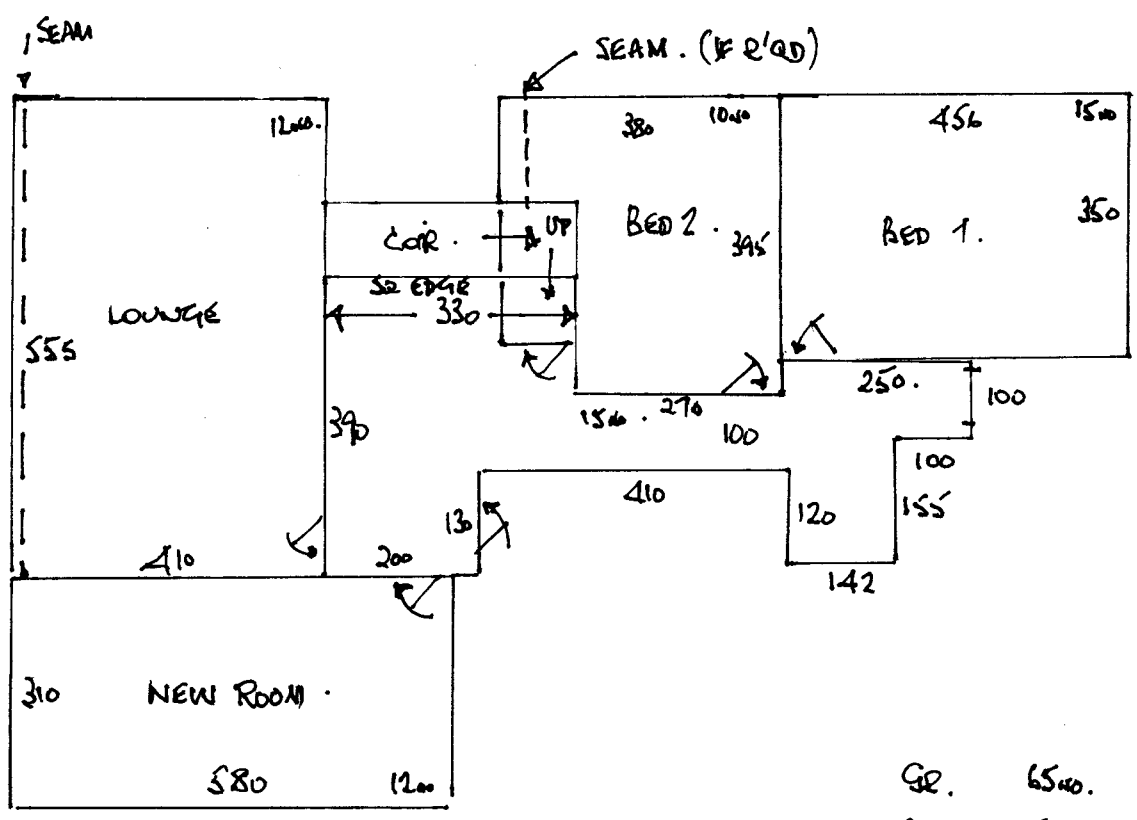

GR. 6500.
 D/W. 500
 212 200.
 SR 300 .

- COM 30. HALL/CTP 8.75 x 4.00.
- " LOUNGE 5.75 x "
- COM 20. NEW ROOM 6.00 x 4.00 .
- COM 10 BED 1. 4.65 x "
- " BED 2. 3.80 x "

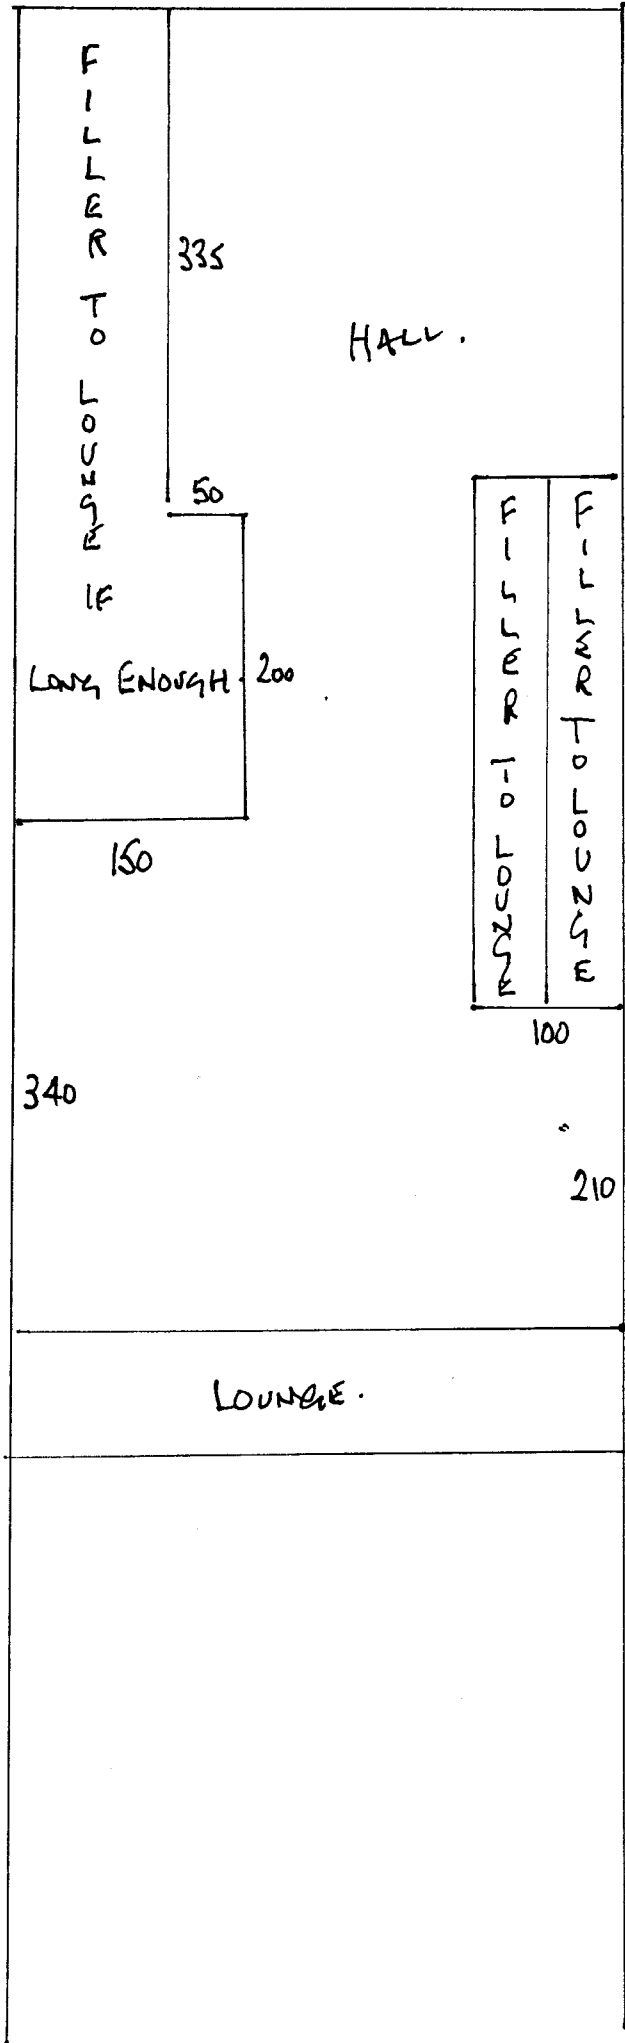

R16146
 KING,
 HALLGATE
 DENE RD, ASHTEAD

2 2.