


PARKING PERMIT.

R16220
LANCASTER
18 CAVENDISH RD
SW19.


1 2

FIRST

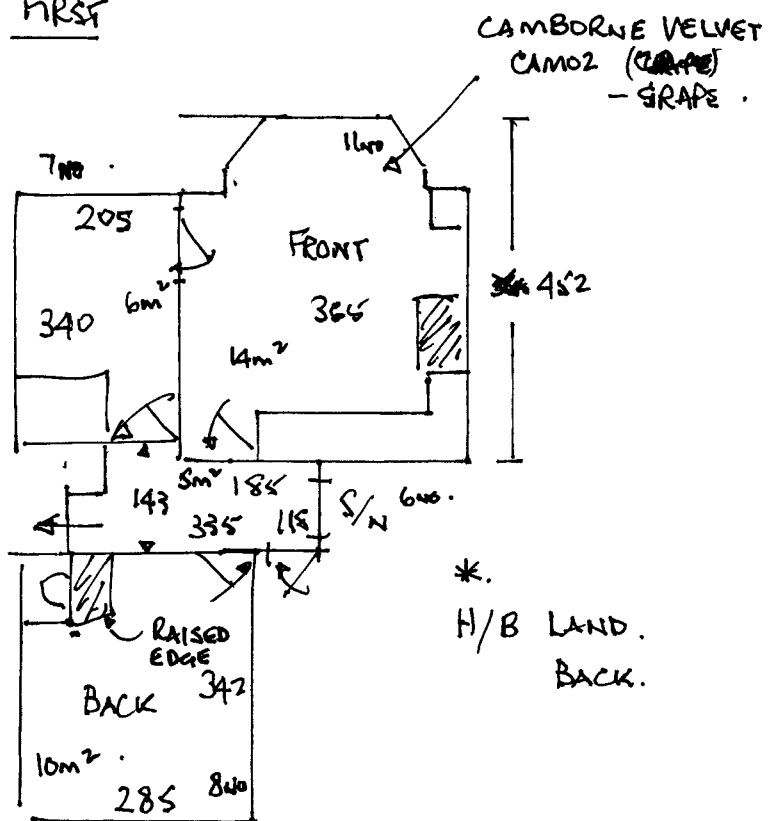


- 6m²
- W1 60 x 96
 - W2 65 x 115
 - W3 67 x 75
 - Q x 40 x 78
 - RN1 35 x 80
 - 20 x 80
 - BN2 45 x 90
 - 20 x 90

GROUND

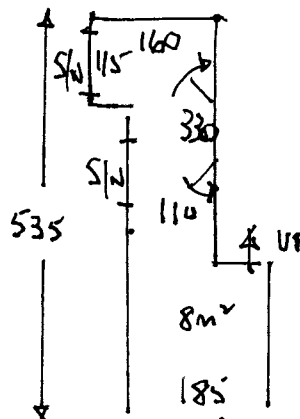

- D/N x 4.
- S/N x 6.
- GR x 32.20.
- H/B x 22m.
- U/LM 49m².

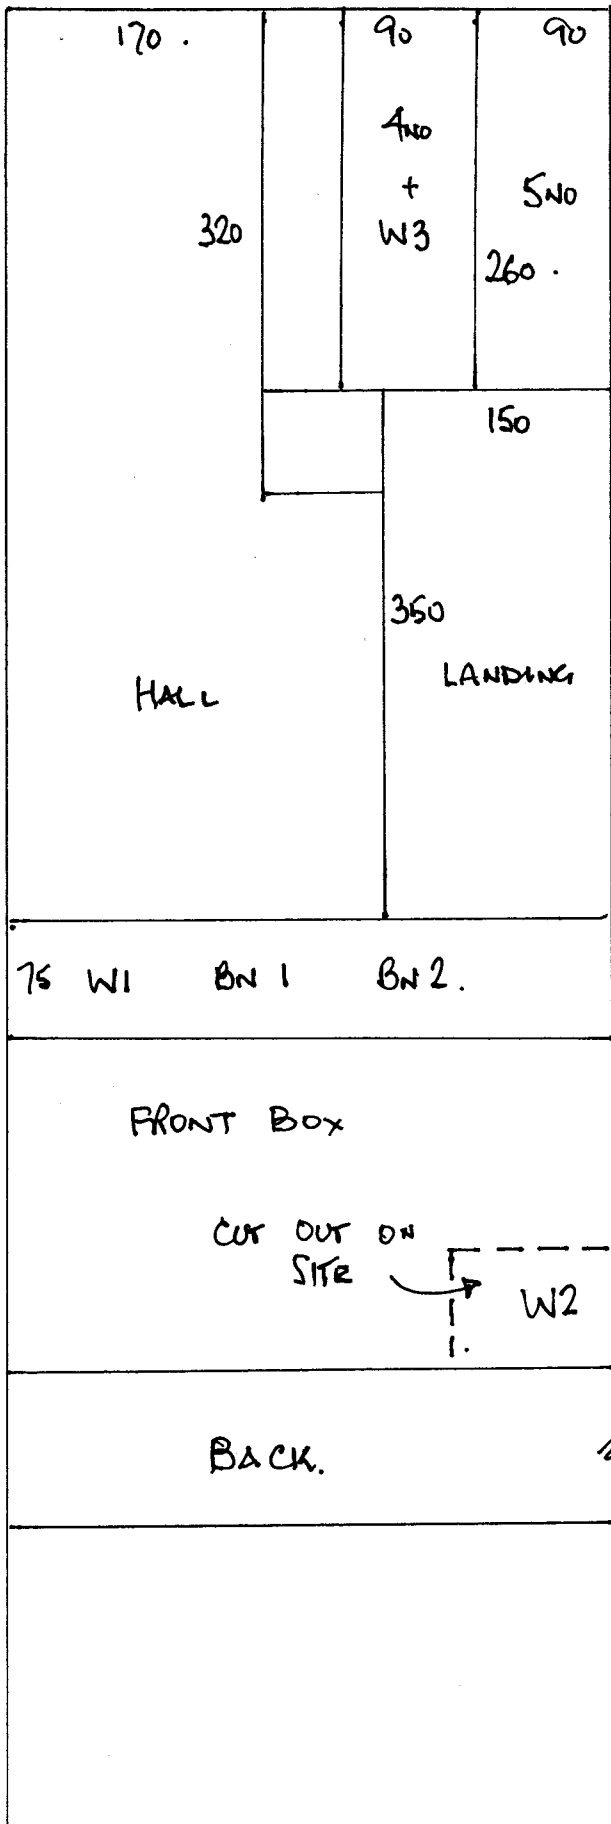

R16220
 LANCASTER
 18 CAVENDISH RD
 SW14

2 2.

CUTS : 685 x 400
 215 x .
 295 x .