


GROUND FLOOR PLAN.

R16216
 MURRAY
 15 CHESTNUT RD
 SW20


1 2.

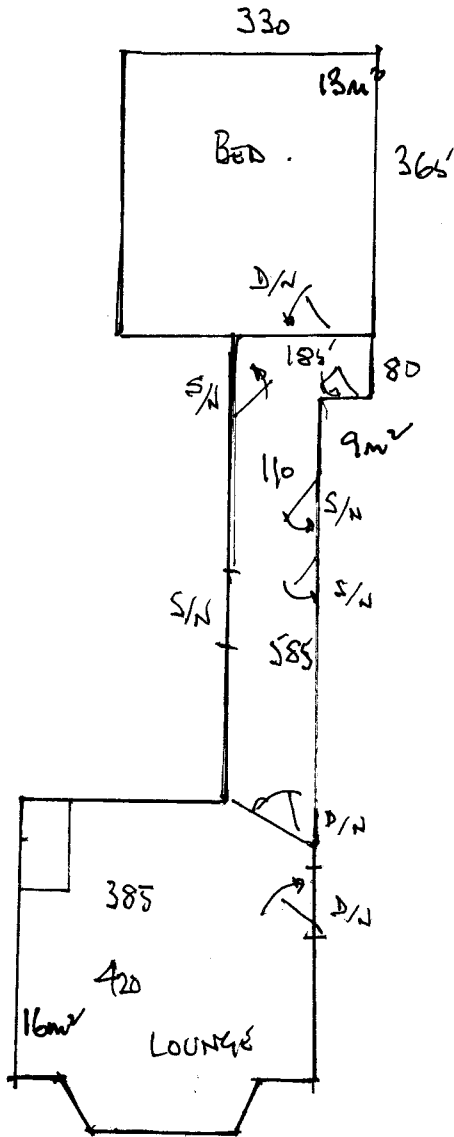

FURN x 3no. (WILL BE EMPTY)
 UPLIFT - DISP. (C/MER UPLIFT).

FIT WASTE TO U/STAIRS

U/LAY 38m².
 D/W 3no
 S/W 4no.

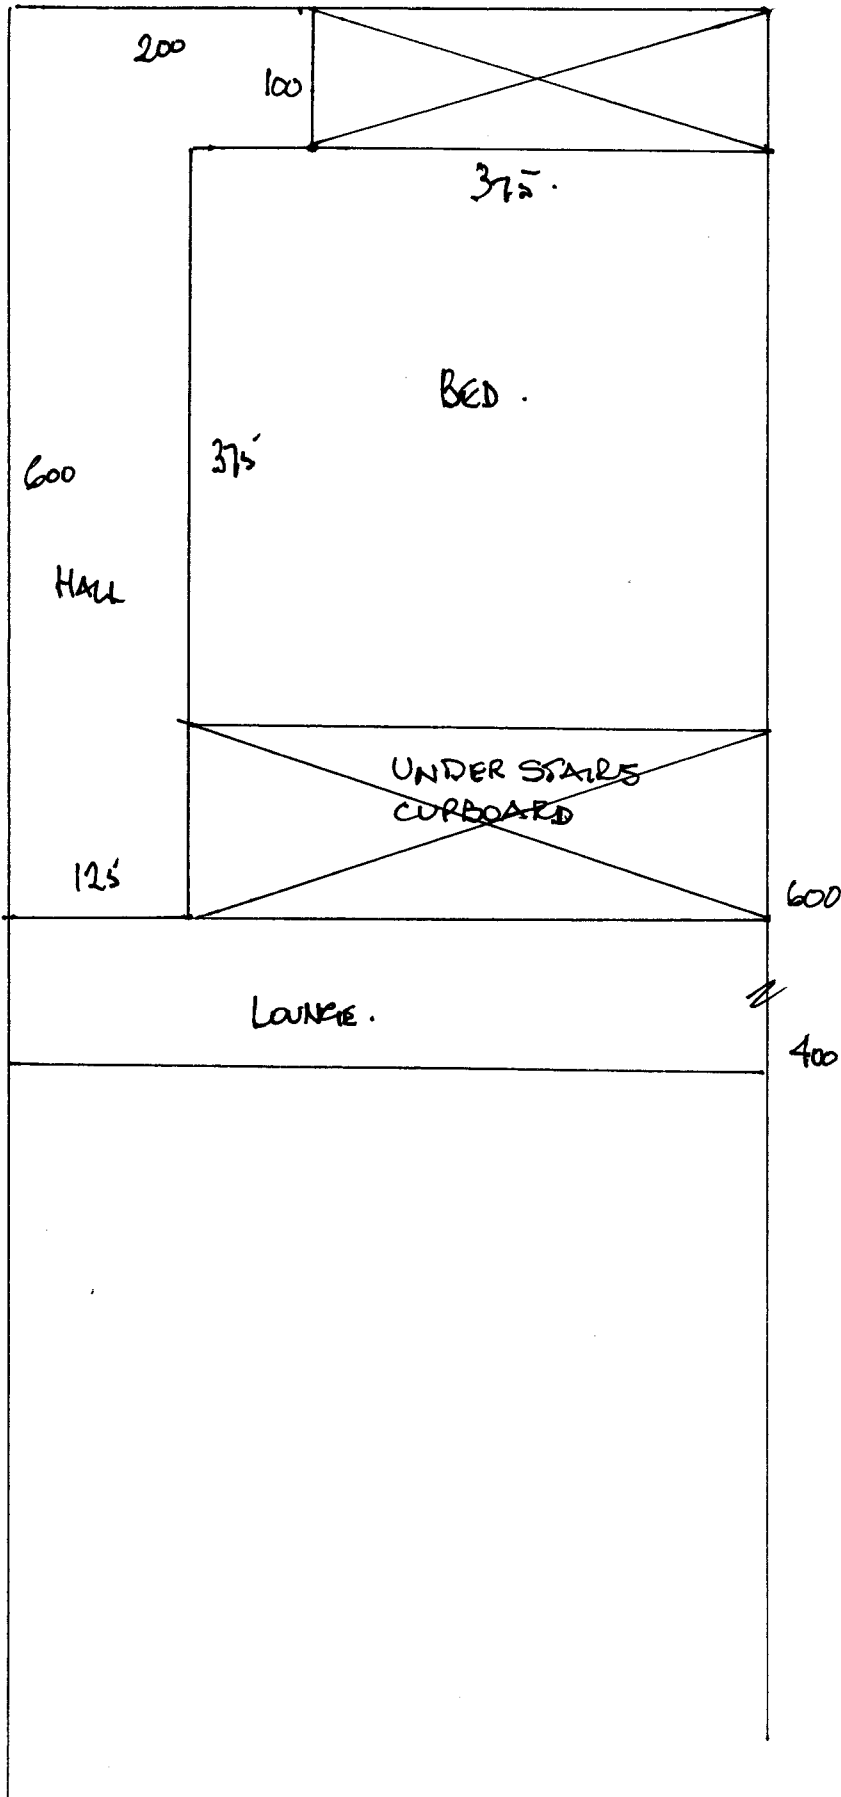

R16216
 MURRAY
 15 CHESTNUT RD
 SW 20.

2 2.

$$10.00 \times 5.00 = 50m^2$$