

UPLIFT & DISPOSE OF EXISTING.
 TURN TO MARK


R15443

REID

21 CAMBRIDGE RD

SW20.

TOP FLOOR.

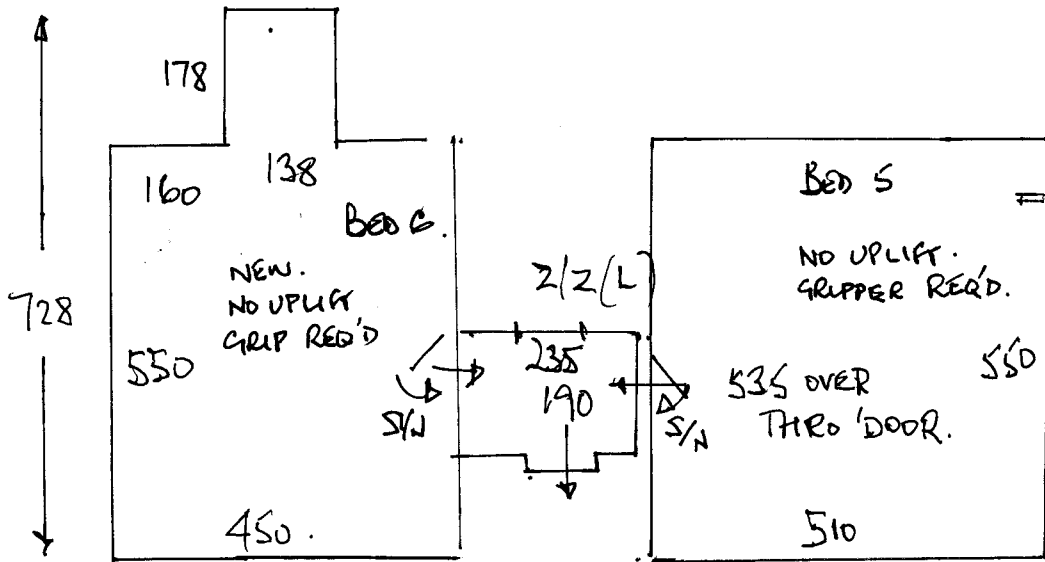

1 2.

FIRST FLOOR

6 x 42 x 73 + TURN L & R.

1/2 L 105 x 240


6 x 42 x 73 + TURN L.

S/N x 3

D/N x 5

2/2 x 1


(LARGE)

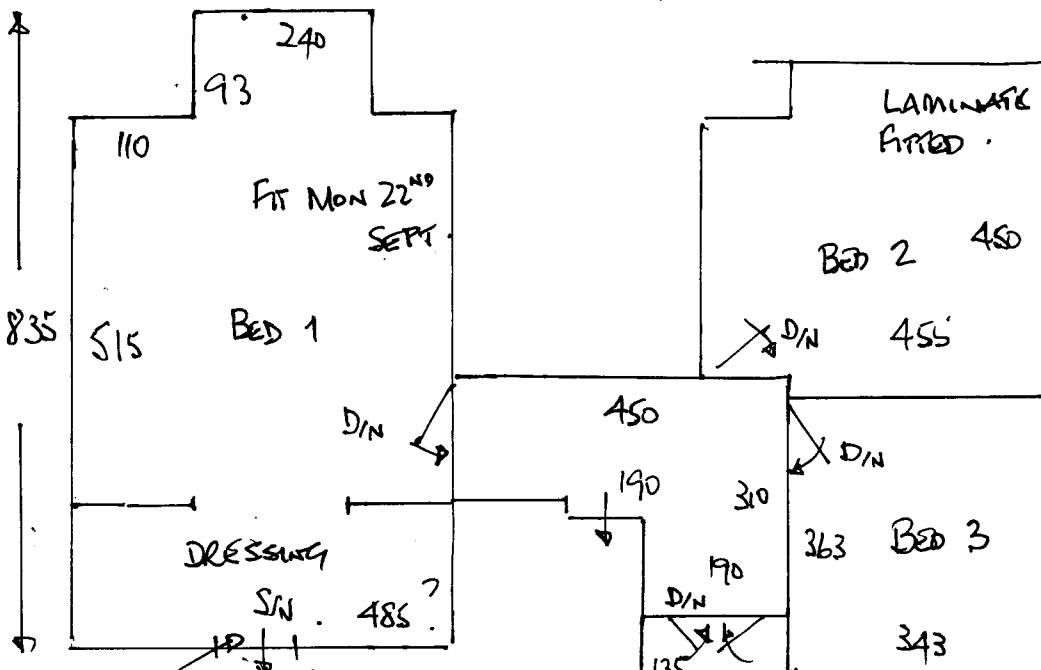

* FIT NISHAEN
 S/NAP
 HERE!

- 6 x 42 x 84 + TURN
- 115 x 84 + TURN
- 2 x 42 x 84 + TURN
- 105 x 93.
- 4 x 42 x 84 + TURN.

- BN1 35 x 95
- 20 x 105
- BN2 60 x 115
- 20 x 125

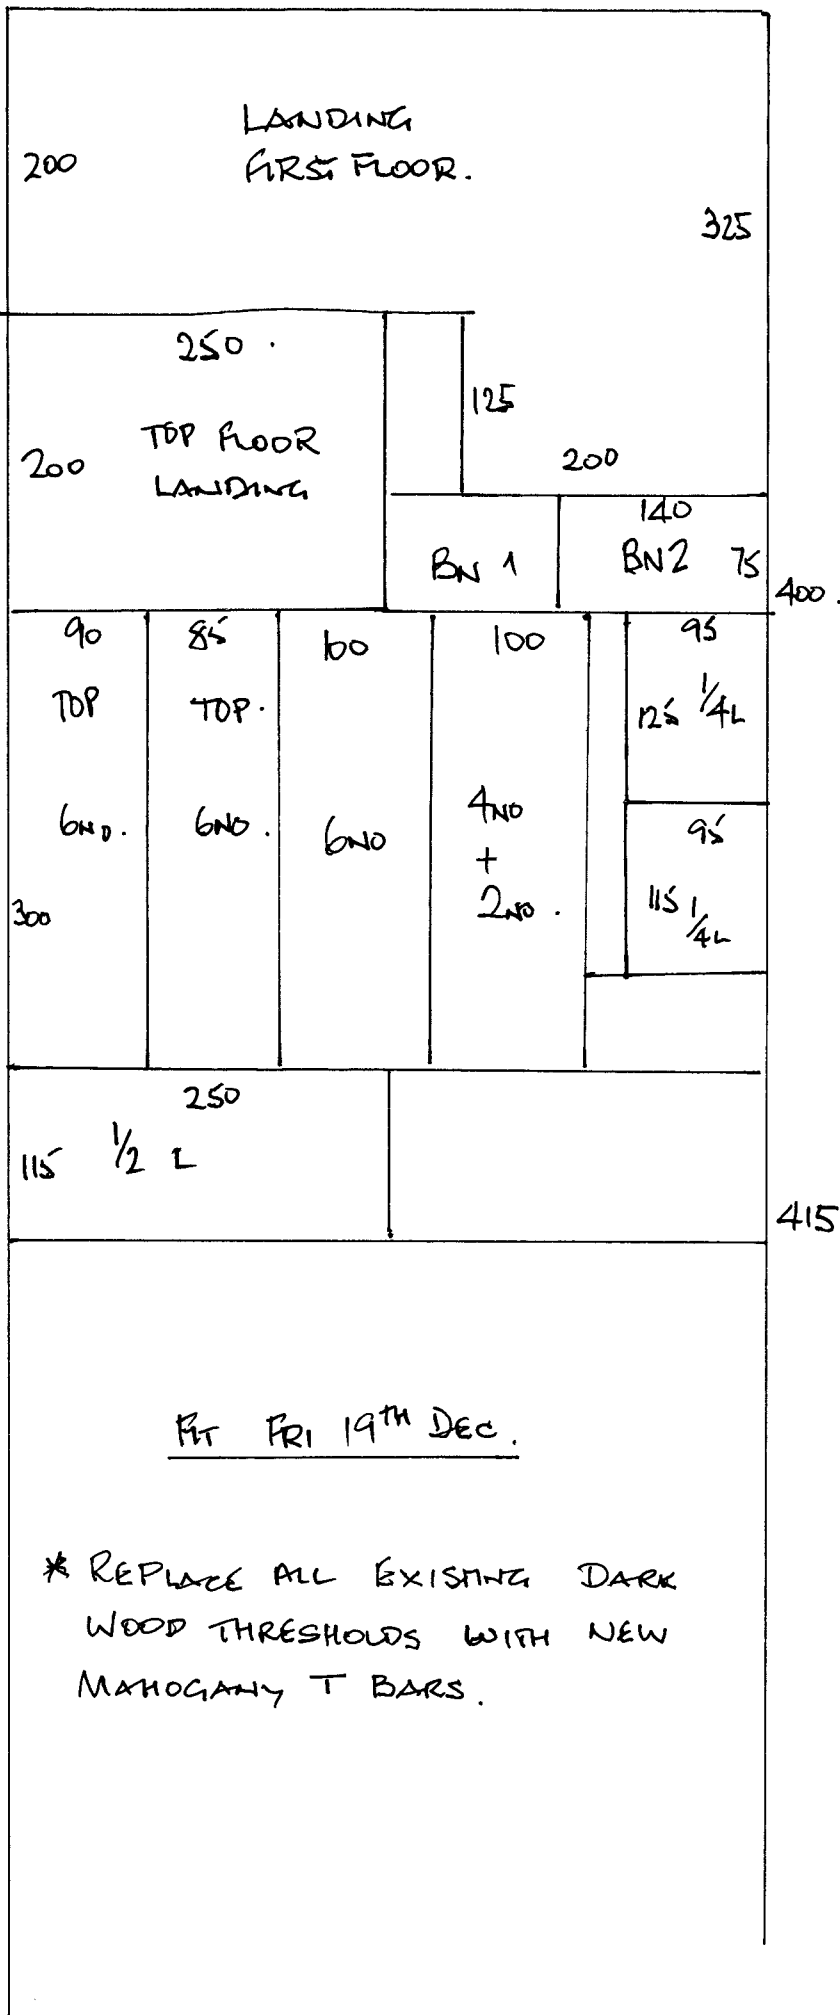

R15443
REID
21 CAMBRIDGE RD
SW20.

2 2

CUTS:

$$\begin{array}{r}
 400 \times 500 \\
 415 \times \text{"} \\
 \hline
 815 \times 500 = 40.75m^2
 \end{array}$$

~~BED 1. 850 x 5.00 = 42.50m²~~

~~TOTAL = 83.25m²~~

Fri 19th Dec.

* REPLACE ALL EXISTING DARK WOOD THRESHOLDS WITH NEW MAHOGANY T BARS.