


CARPET PLANS

Job No: R15832
 Name: Lymie Lennie
 Address: 25 Lepys Rd
 SW20 8NR
 Tel:
 Sheet: 1 of 1

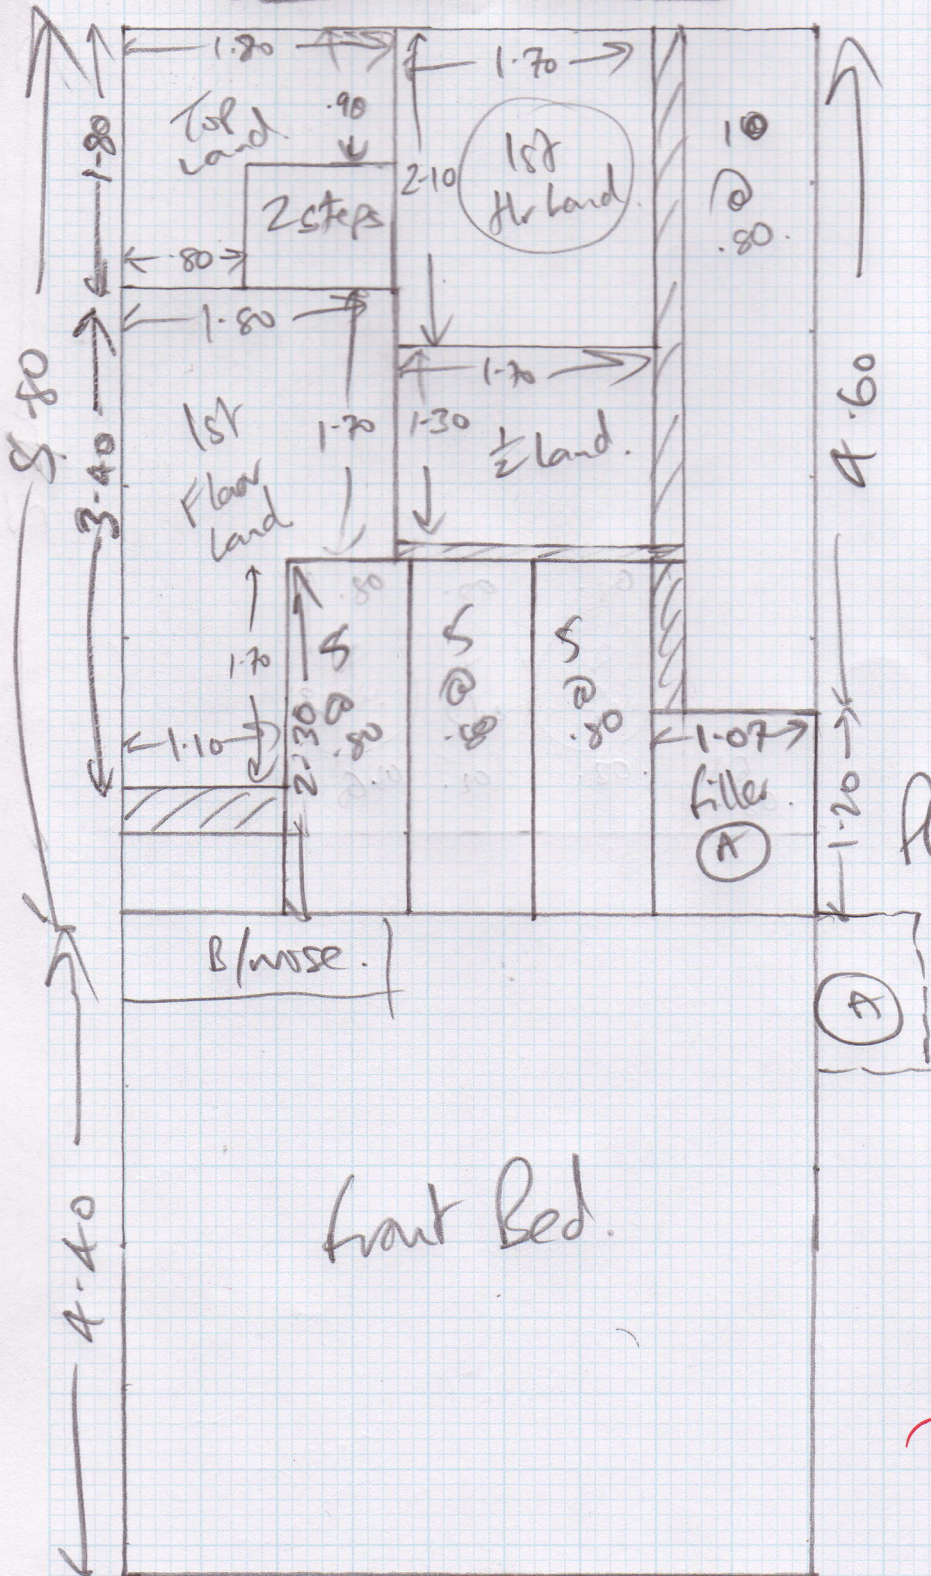

Master Bed + B/nose.

4.40 x 4.57
 Plan 5.80 x 4.57

10.20 x 4.57

46.61 m²

fit up to tile Upstand
 @ Bathroom on 1/2 land
 to left.